


**SURVEYOR'S CERTIFICATE**  
I HEREBY CERTIFY THAT TO THE BEST OF MY KNOWLEDGE AND BELIEF, ALL OF THE REQUIREMENTS OF THE APPLICABLE CODES AND REGULATIONS OF THE CITY OF WILLIAMSBURG, VIRGINIA, REGARDING THE PLATTING OF SUBDIVISIONS WITHIN THE CITY HAVE BEEN COMPLIED WITH.  
GIVEN UNDER MY HAND THIS 6th DAY OF July, 1994.  
Charles R. Cassarini  
LAND SURVEYOR



**OWNER'S CERTIFICATE**  
THIS PLAT OF PROPERTY SHOWN HEREON IS WITH FREE CONSENT AND IN ACCORDANCE WITH THE DESIRE OF THE UNDERSIGNED OWNER.  
BY: Chelsea GCA Realty Partnership, L.P.

STATE OF New Jersey  
CITY OF Lawrenceville, Essex County TO WIT:  
I, Margaret M. Sullivan, a Notary Public in and for the City and State aforesaid, DO HEREBY CERTIFY THAT David Bloom, WHOSE NAME IS SIGNED TO THE FOREGOING WRITING BEARING DATE OF THE 3rd DAY OF July, HAVE ACKNOWLEDGED THE SAME BEFORE ME IN MY CITY AND STATE AFORESAID.  
GIVEN UNTO MY HANDS THIS 22nd DAY OF July, 1994. MY COMMISSION EXPIRES 11/27/95  
Margaret M. Sullivan

**OWNER'S CERTIFICATE**  
THIS PLAT OF PROPERTY SHOWN HEREON IS WITH FREE CONSENT AND IN ACCORDANCE WITH THE DESIRE OF THE UNDERSIGNED OWNER.  
BY: O. Brooks Pollock, Jr.  
TRUSTEE: BAGANAKIS CORPORATION  
TRUSTEE: Laura S. Lucas, Trustee  
BERKSHIRE LIFE INSURANCE COMPANY

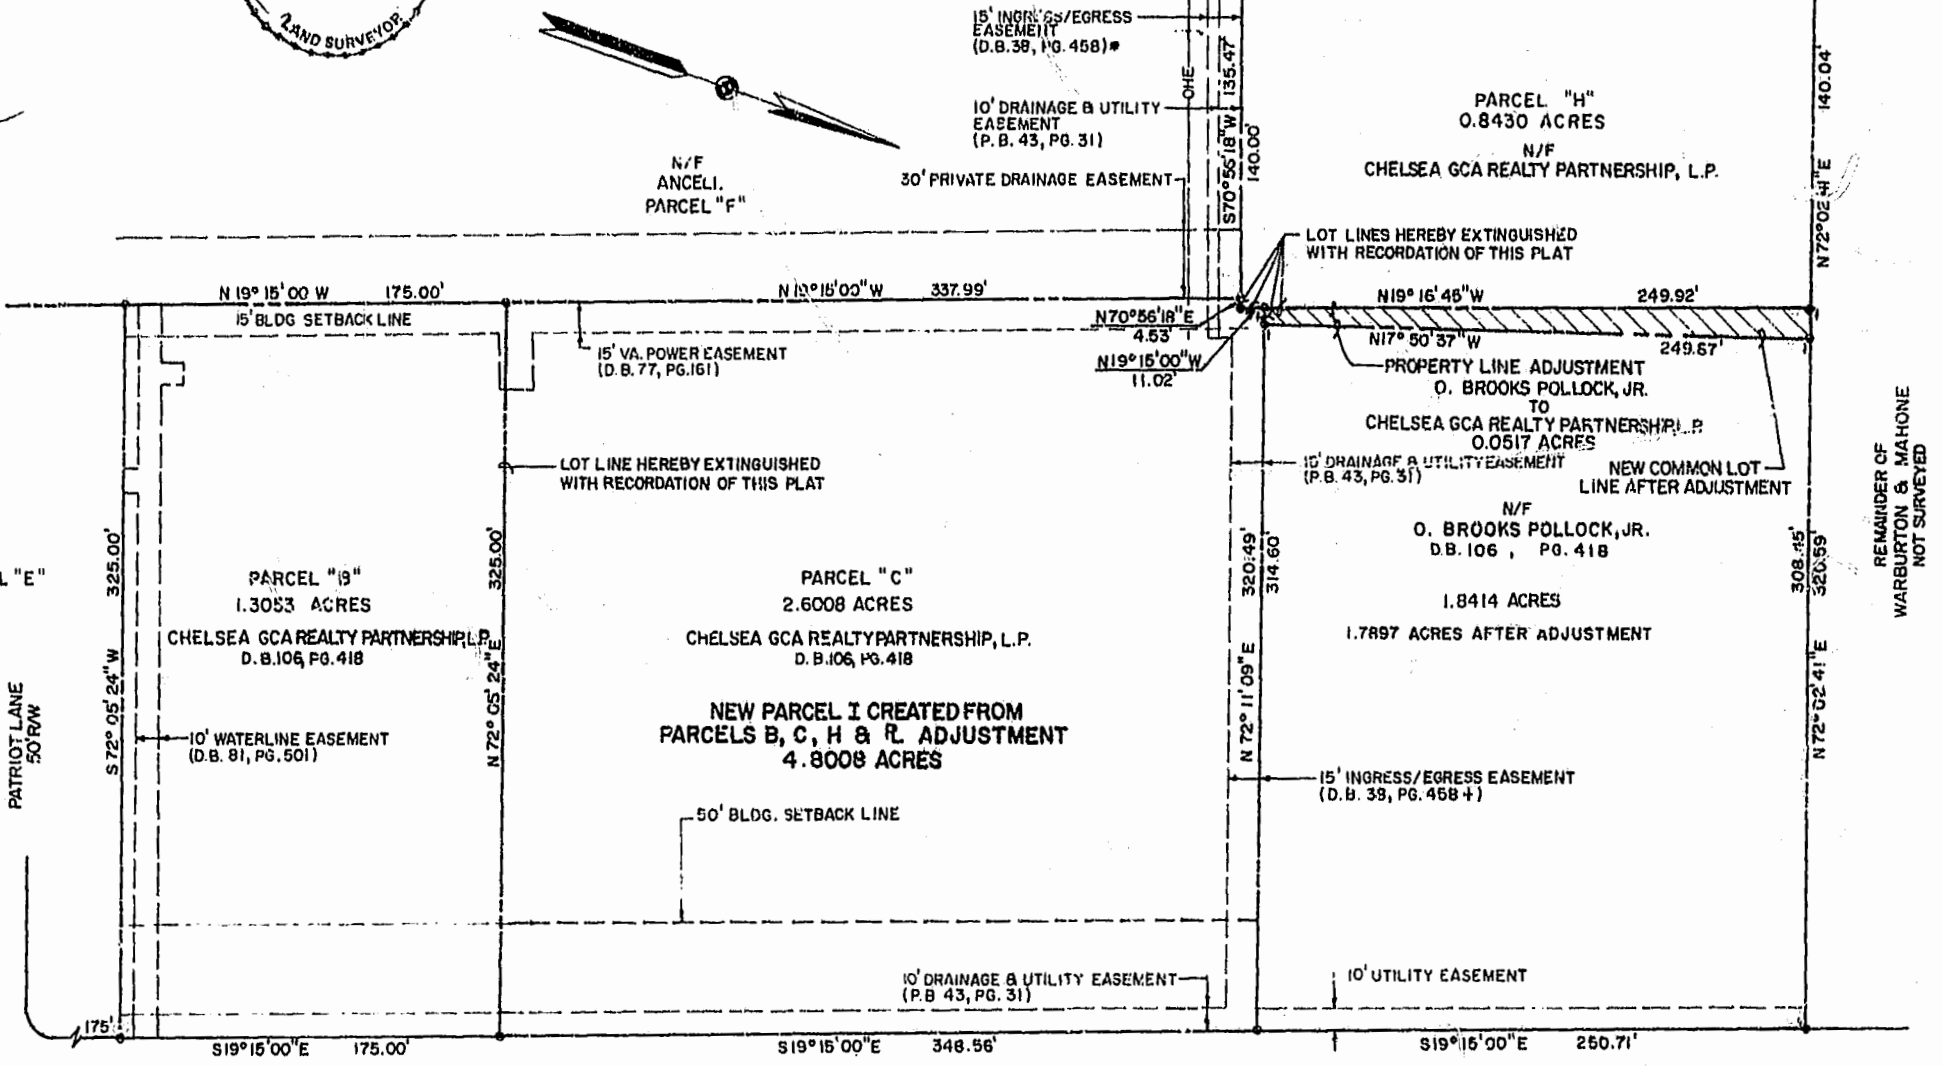


STATE OF Virginia  
CITY OF Beach TO WIT:  
I, Bobbie Chapman, A NOTARY PUBLIC IN AND FOR THE CITY AND STATE AFORESAID, DO HEREBY CERTIFY THAT O. Brooks Pollock, Jr. WHOSE NAME IS SIGNED TO THE FOREGOING WRITING BEARING DATE OF THE 25th DAY OF July, 1994. MY COMMISSION EXPIRES Sept. 30, 1997  
Bobbie Chapman  
NOTARY PUBLIC

STATE OF Virginia  
CITY OF Williamsburg TO WIT:  
I, James M. Adams, A NOTARY PUBLIC IN AND FOR THE CITY AND STATE AFORESAID, DO HEREBY CERTIFY THAT William C. Meacham, WHOSE NAME IS SIGNED TO THE FOREGOING WRITING BEARING DATE OF THE 28th DAY OF July, 1994. MY COMMISSION EXPIRES August 31, 1996  
James M. Adams  
NOTARY PUBLIC

STATE OF Virginia  
CITY OF Stafford TO WIT:  
I, Sharon P. Nichols, A NOTARY PUBLIC IN AND FOR THE CITY AND STATE AFORESAID, DO HEREBY CERTIFY THAT Laura S. Lucas WHOSE NAME IS SIGNED TO THE FOREGOING WRITING BEARING DATE OF THE 25th DAY OF July, 1994. MY COMMISSION EXPIRES 11/30/01  
Sharon P. Nichols  
NOTARY PUBLIC

**CERTIFICATE OF APPROVAL**  
THIS SUBDIVISION OF PROPERTY AS SHOWN HEREON IS APPROVED BY THE UNDERSIGNED IN ACCORDANCE WITH EXISTING WITH SUBDIVISION REGULATIONS AND MAY BE ADMITTED TO RECORD.  
DATE: 7/28/94 AGENT OR REPRESENTATIVE OF GOVERNING BODY: Reed T. Nease  
\* DENOTE JAMES CITY COUNTY REFERENCE

STATE OF VIRGINIA, CITY OF WILLIAMSBURG  
IN THE CLERK'S OFFICE OF THE CIRCUIT COURT OF THE CITY OF WILLIAMSBURG THIS 29th DAY OF July, 1994. THE MAP SHOWN HEREON WAS PRESENTED AND ADMITTED TO THE RECORD AS THE LAW DIRECTS.  
TESTE: James M. Adams, Sharon P. Nichols, Charles R. Cassarini  
PLAT BOOK 55, PAGE 76

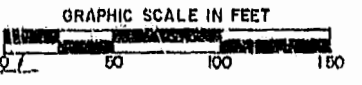

REMAINDER OF WARBURTON & MAHONE EST. NOT SURVEYED

REMAINDER OF WARBURTON & MAHONE NOT SURVEYED

PLAT OF PARCEL I BEING A NEW PARCEL CREATED FROM PARCELS B, C, H AND PROPERTY LINE ADJUSTMENT BETWEEN CHELSEA GCA REALTY PARTNERSHIP, L. P. AND O. BROOKS POLLOCK, JR. CITY OF WILLIAMSBURG, VIRGINIA SCALE: 1"=50' DATE: 3/7/94



LANGLEY AND MCDONALD, P. C.  
ENGINEERS • SURVEYORS • PLANNERS  
LANDSCAPE ARCHITECTS • ENVIRONMENTAL CONSULTANTS  
VIRGINIA BEACH WILLIAMSBURG

REVISED: 7/6/94 BEARING CHANGE