

STATE OF VIRGINIA
 COUNTY OF JAMES CITY

IN THE CLERK'S OFFICE OF THE CIRCUIT COURT FOR THE COUNTY OF JAMES CITY THE 1ST DAY OF Nov. 1994. THIS MAP WAS PRESENTED AND ADMITTED TO RECORD AS THE LAW DIRECTS IN PLAT BOOK 60 PAGE 22.


TESTE: Helene Stward
 CLERK

BY: Garrett S. Runby II

RESUBDIVISION OF
 PARCEL B-1
 A PORTION OF
G. M. PETTITT ESTATE
 JAMES CITY COUNTY, VIRGINIA


MAY 23, 1994 SHEET 1 OF 1 SCALE: 1" = 100'

SRA SLEDD, RONEY & ASSOCIATES, P.C.
 ENGINEERS • PLANNERS • SURVEYORS
 11832 ROCK LANDING DRIVE, SUITE 203
 NEWPORT NEWS, VIRGINIA 23606
 (804) 873-3386

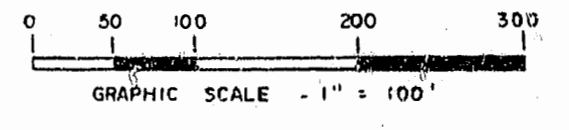

THE PLATTING OF THE LAND HEREON SHOWN IS WITH THE FREE CONSENT AND IN ACCORDANCE WITH THE DESIRES OF THE UNDERSIGNED OWNERS AND PROPRIETORS.
 LIGHTFOOT MOTEL PROPERTIES, A VIRGINIA LIMITED PARTNERSHIP

Everette H. Newman III 6/1/94
 EVERETTE H. NEWMAN, III, MANAGING GENERAL PARTNER DATE

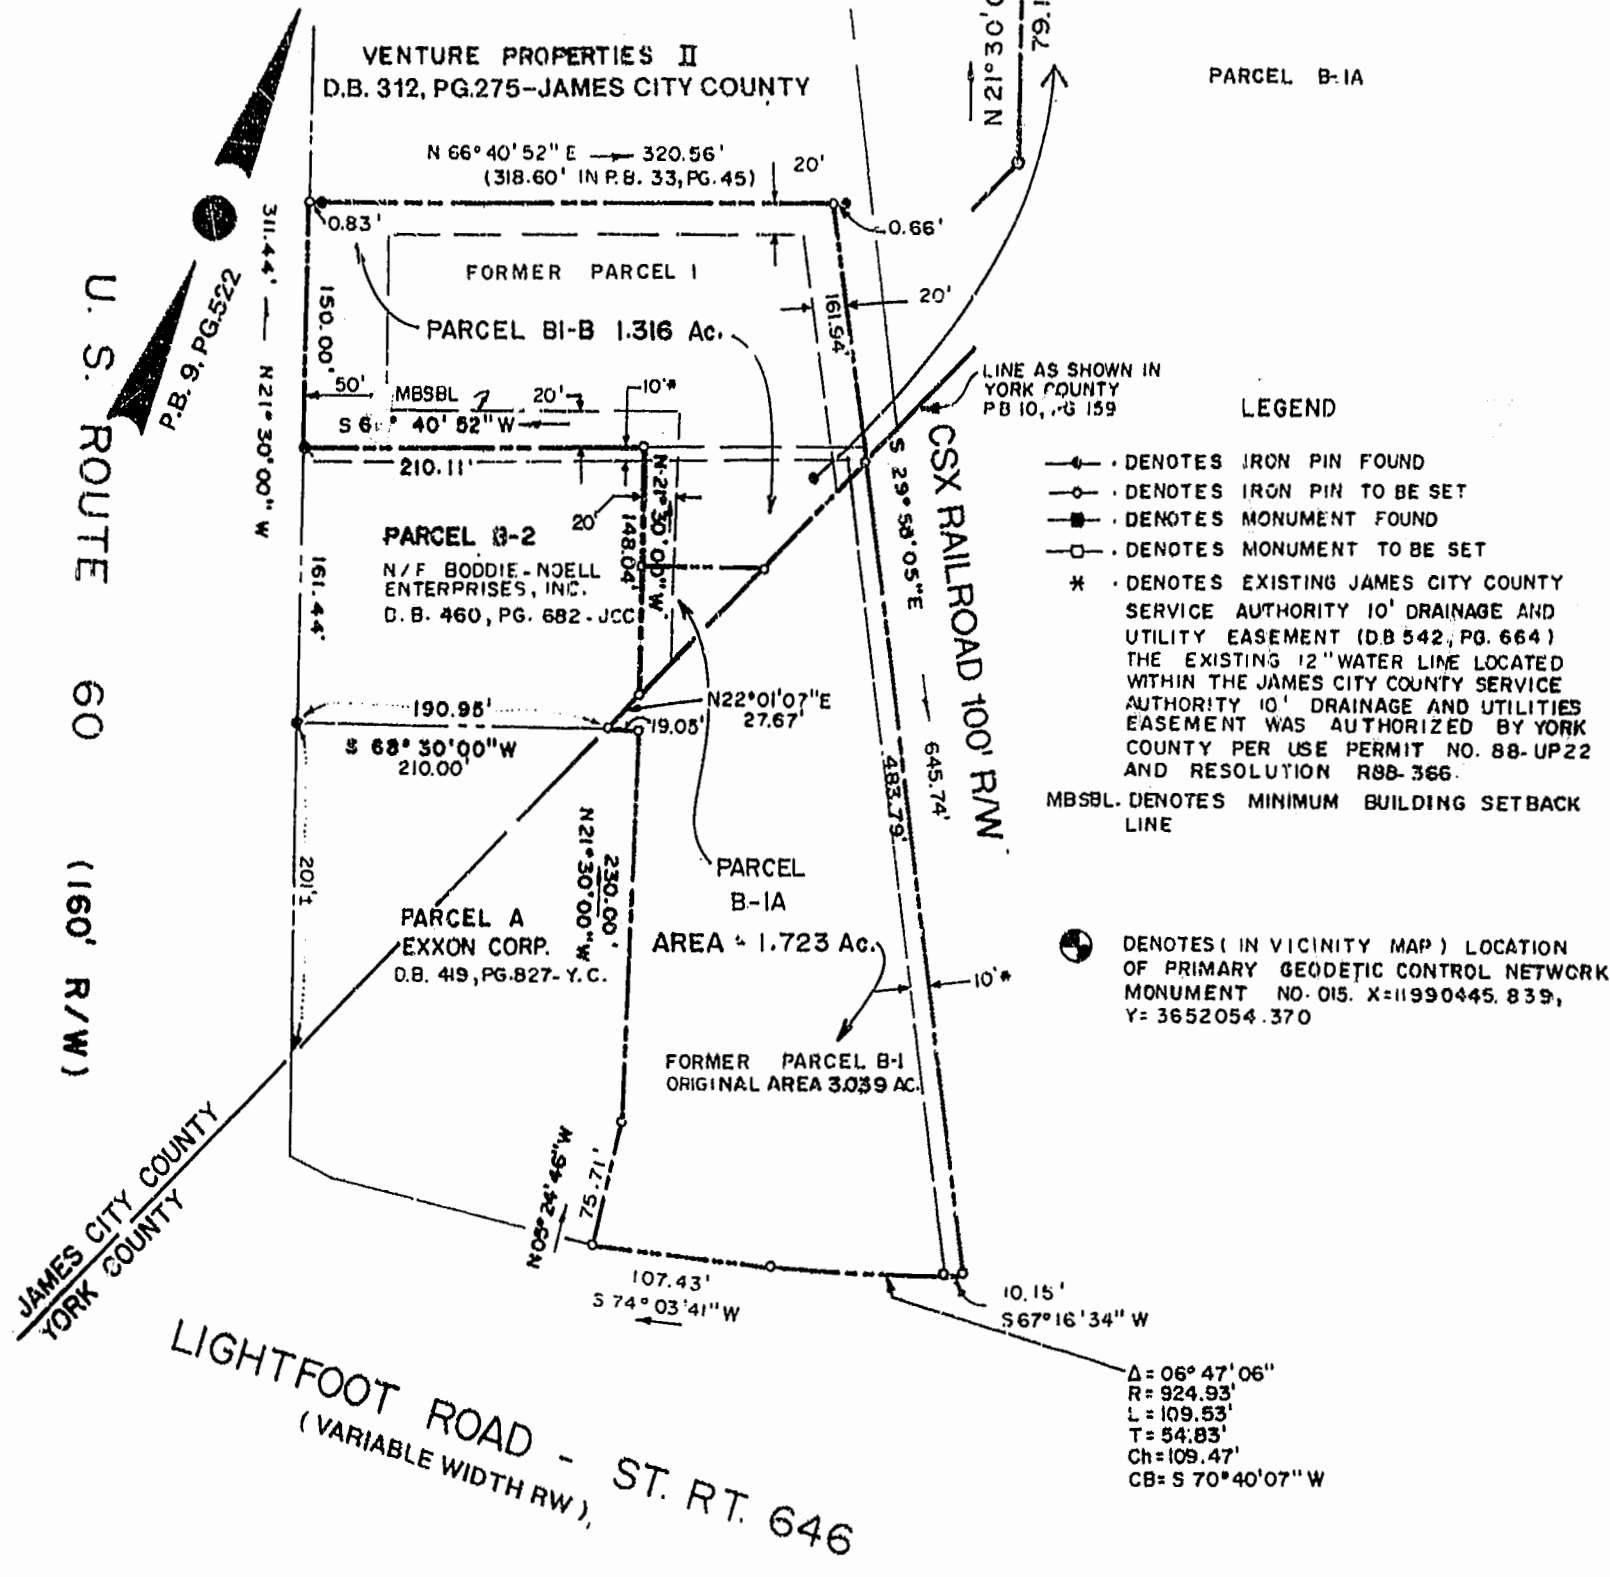

THE PLATTING OF THE LAND HEREON SHOWN IS WITH THE FREE CONSENT AND IN ACCORDANCE WITH THE DESIRE OF THE UNDERSIGNED TRUSTEE

INDEPENDENT INVESTORS, INC., D.B. 570, PG. 482 - YORK COUNTY
 D.B. 460, PG. 685 - JAMES CITY COUNTY

BY: Robert C. Carroll
 ROBERT C. CARROLL, PRESIDENT

I, Ethelanna S. Stogge, A NOTARY PUBLIC IN AND FOR THE City of Danvers, VIRGINIA, DO HEREBY CERTIFY THAT THE ABOVE NAMED PERSONS WHOSE NAMES ARE SIGNED TO THE FOREGOING WRITING HAVE ACKNOWLEDGED THE SAME BEFORE ME IN MY City AND STATE AFORESAID.
 GIVEN UNDER MY HAND THIS 1st DAY OF June, 1994.

Ethelanna S. Stogge
 NOTARY PUBLIC

MY COMMISSION EXPIRES June 30, 1996

I, Ethelanna S. Stogge, A NOTARY PUBLIC IN AND FOR THE City of Danvers, VIRGINIA, DO HEREBY CERTIFY THAT THE ABOVE NAMED PERSONS WHOSE NAMES ARE SIGNED TO THE FOREGOING WRITING HAVE ACKNOWLEDGED THE SAME BEFORE ME IN MY City AND STATE AFORESAID.
 GIVEN UNDER MY HAND THIS 1st DAY OF June 1994.

Ethelanna S. Stogge
 NOTARY

MY COMMISSION EXPIRES June 30, 1996

CERTIFICATE OF SOURCE OF TITLE

THIS IS TO CERTIFY THAT THE LAND EMBRACED IN THIS SUBDIVISION IS IN THE NAME OF LIGHTFOOT MOTEL PROPERTIES, A VIRGINIA LIMITED PARTNERSHIP AND WAS ACQUIRED AS FOLLOWS:

PARCEL B-1 WAS ACQUIRED FROM EXXON EDUCATION FOUNDATION BY DEED DATED 22 DECEMBER 1989 AND RECORDED IN DEED BOOK 570, PAGE 479 IN THE CLERK'S OFFICE OF THE CIRCUIT COURT OF THE COUNTY OF YORK, VIRGINIA AND IN DEED BOOK 460, PAGE 682 IN THE CLERK'S OFFICE OF THE CIRCUIT COURT OF THE COUNTY OF JAMES CITY, VIRGINIA.

PARCEL 1 WAS ACQUIRED FROM LIGHTFOOT MOTELS, INC. BY DEED DATED 12 MARCH 1985 AND RECORDED IN DEED BOOK 267, PAGE 340 IN THE CLERK'S OFFICE OF THE CIRCUIT COURT OF THE COUNTY OF JAMES CITY, VIRGINIA.

CERTIFICATE OF APPROVAL

THIS SUBDIVISION IS APPROVED BY THE UNDERSIGNED IN ACCORDANCE WITH EXISTING SUBDIVISION REGULATIONS AND MAY BE ADMITTED TO RECORD.

Helene Stward
 DATE

Garrett S. Runby II
 SUBDIVISION AGENT OF JAMES CITY COUNTY

