


# GREENSPRINGS PLANTATION SANITARY SEWER EASEMENT AND CONSERVATION EASEMENT

JAMES CITY COUNTY, VIRGINIA



SCALE: 1" = 50'

SEE SHEET C2 FOR CONTINUATION

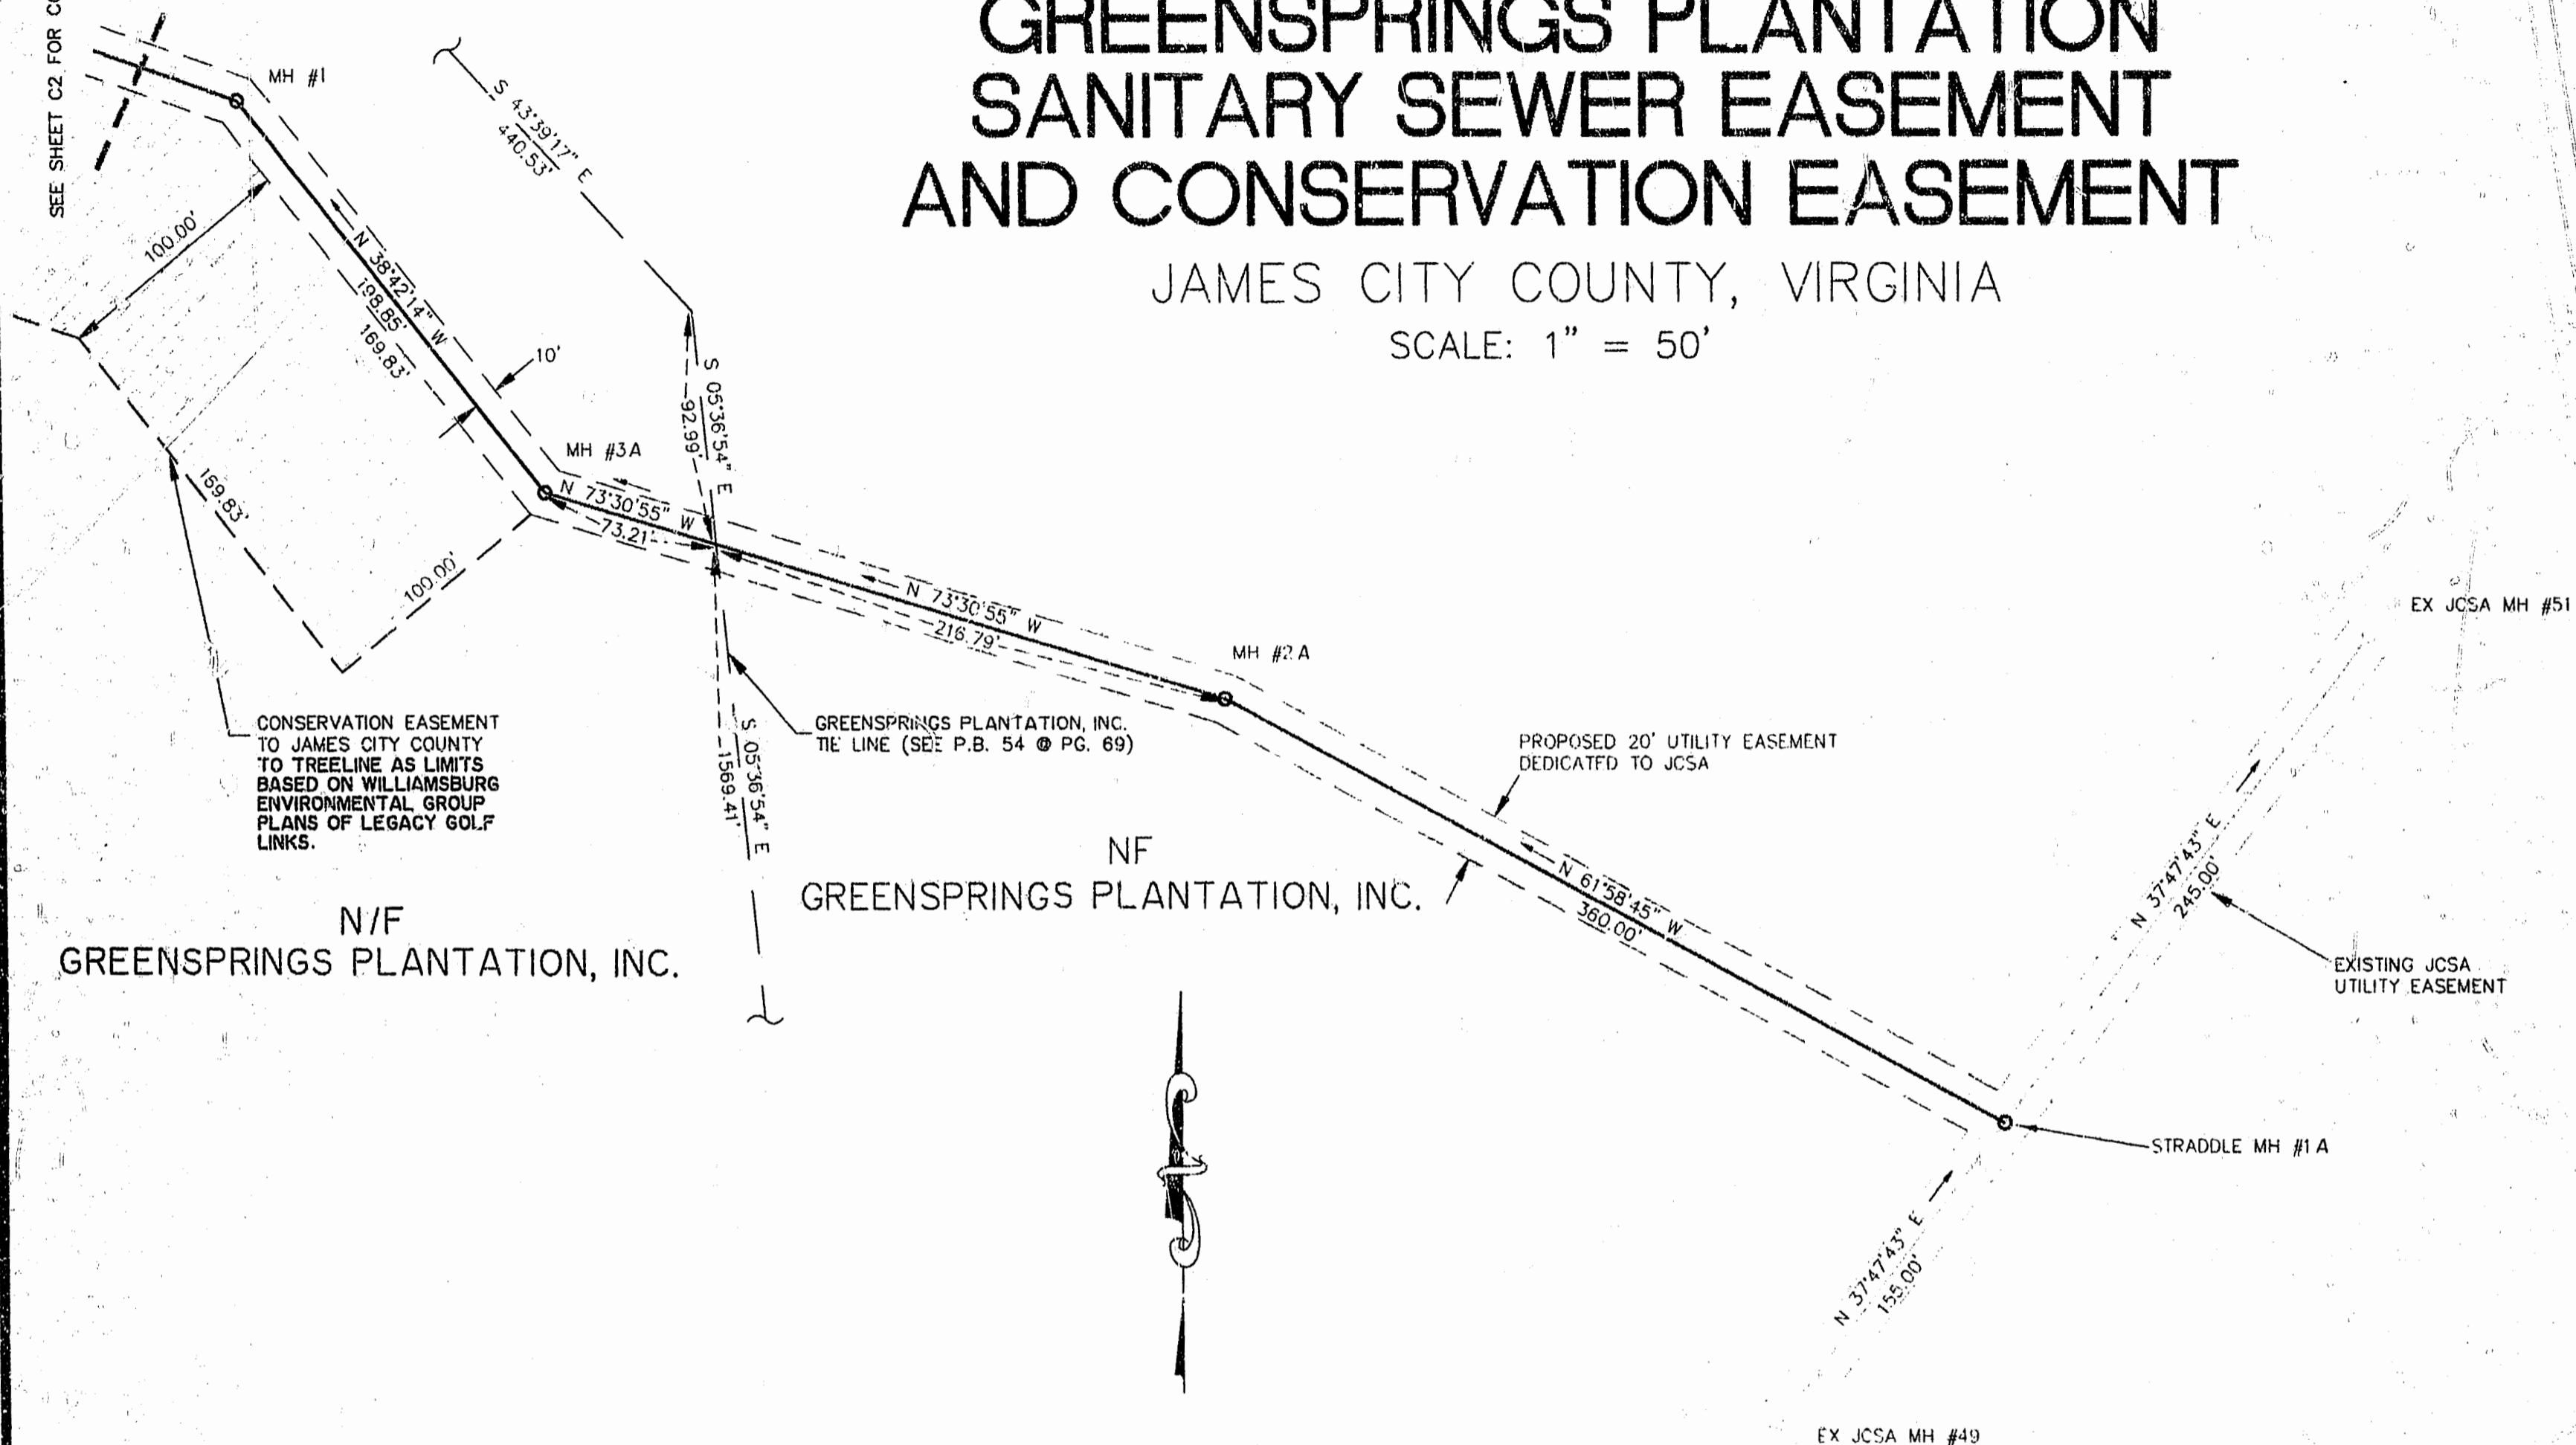

N/F  
GREENSPRINGS PLANTATION, INC.

NF  
GREENSPRINGS PLANTATION, INC.

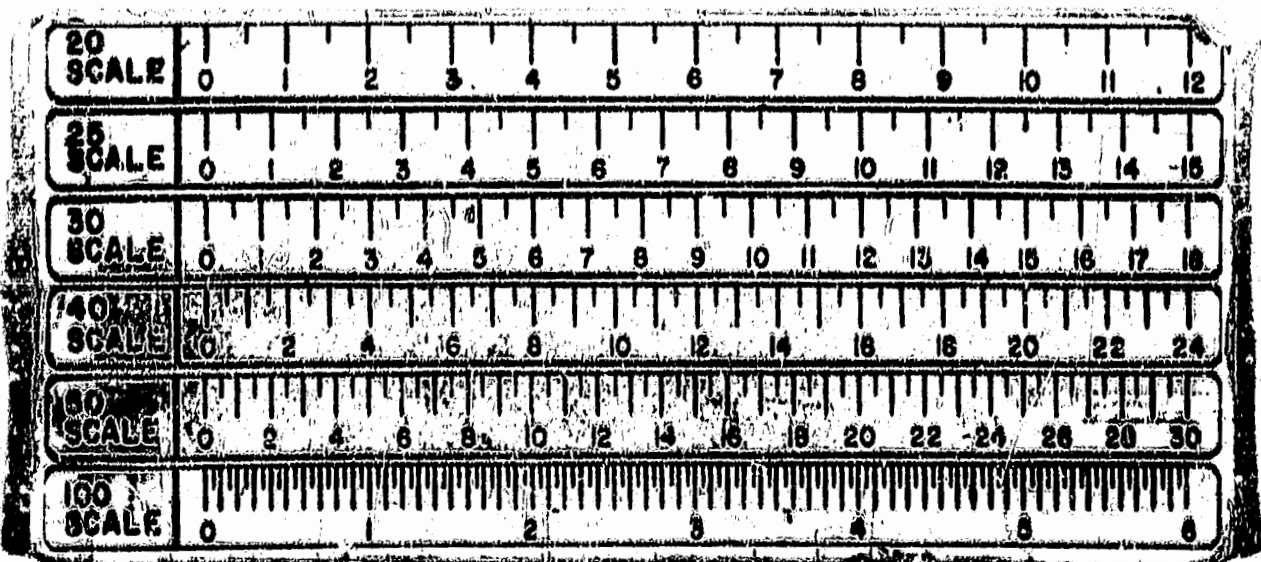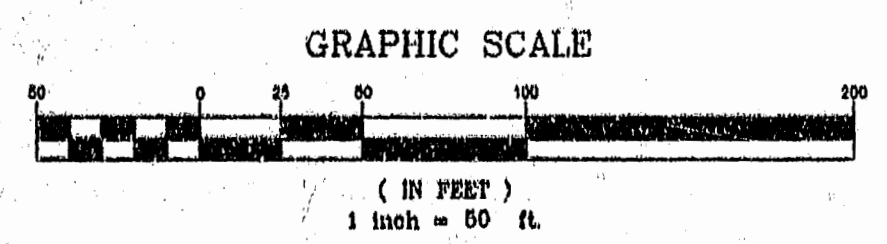

Recorded *8:56 Am*  
*15th* day of *Dec.* 1994  
 D. B. No. *718* pages *566*  
*Blaine Shaw* Clerk

**Rickmond Engineering, Inc.**

1843 Merrimac Trall  
 Williamsburg VA 23185  
 (804)229-1776 or 876-1785

Civil Engineering  
 Environmental Engineering  
 Land Surveying

Date: 2/4/94

Project No. 94108

Sheet No. C1