




# GREENSPRINGS PLANTATION SANITARY SEWER EASEMENT AND CONSERVATION EASEMENT

SCALE: 1" = 50'

JAMES CITY COUNTY, VIRGINIA

SEE SHEET C3 FOR CONTINUATION

SEE SHEET C1 FOR CONTINUATION

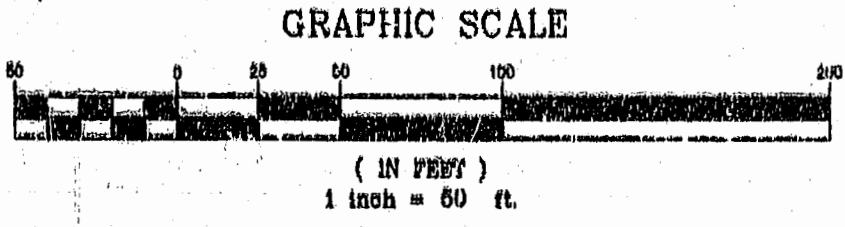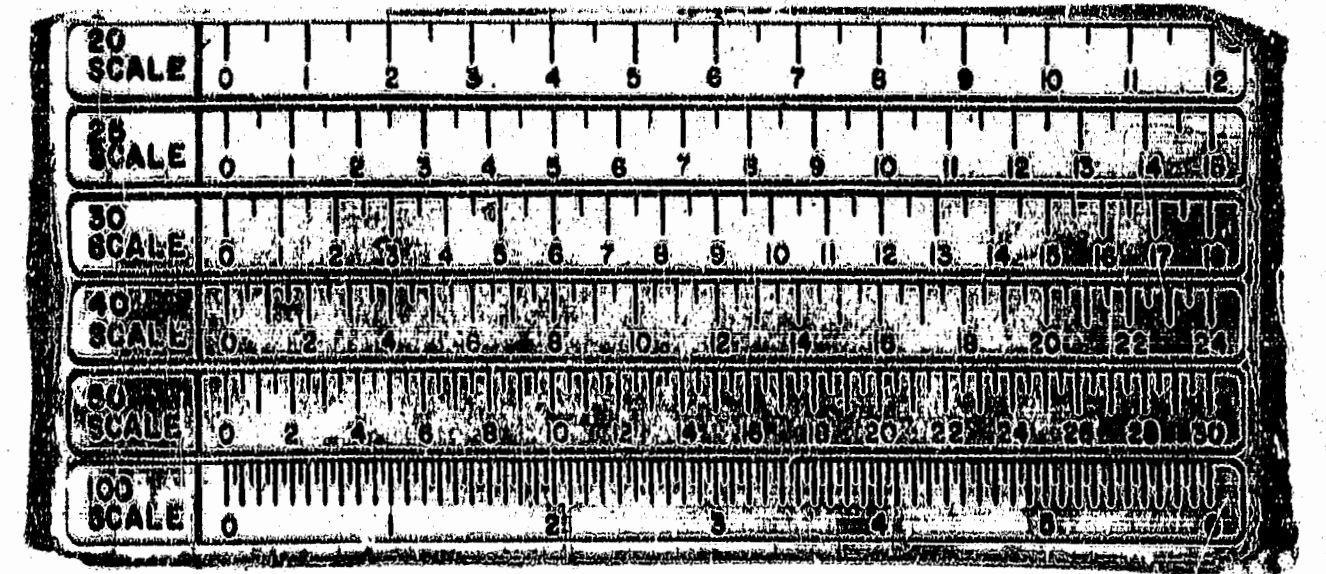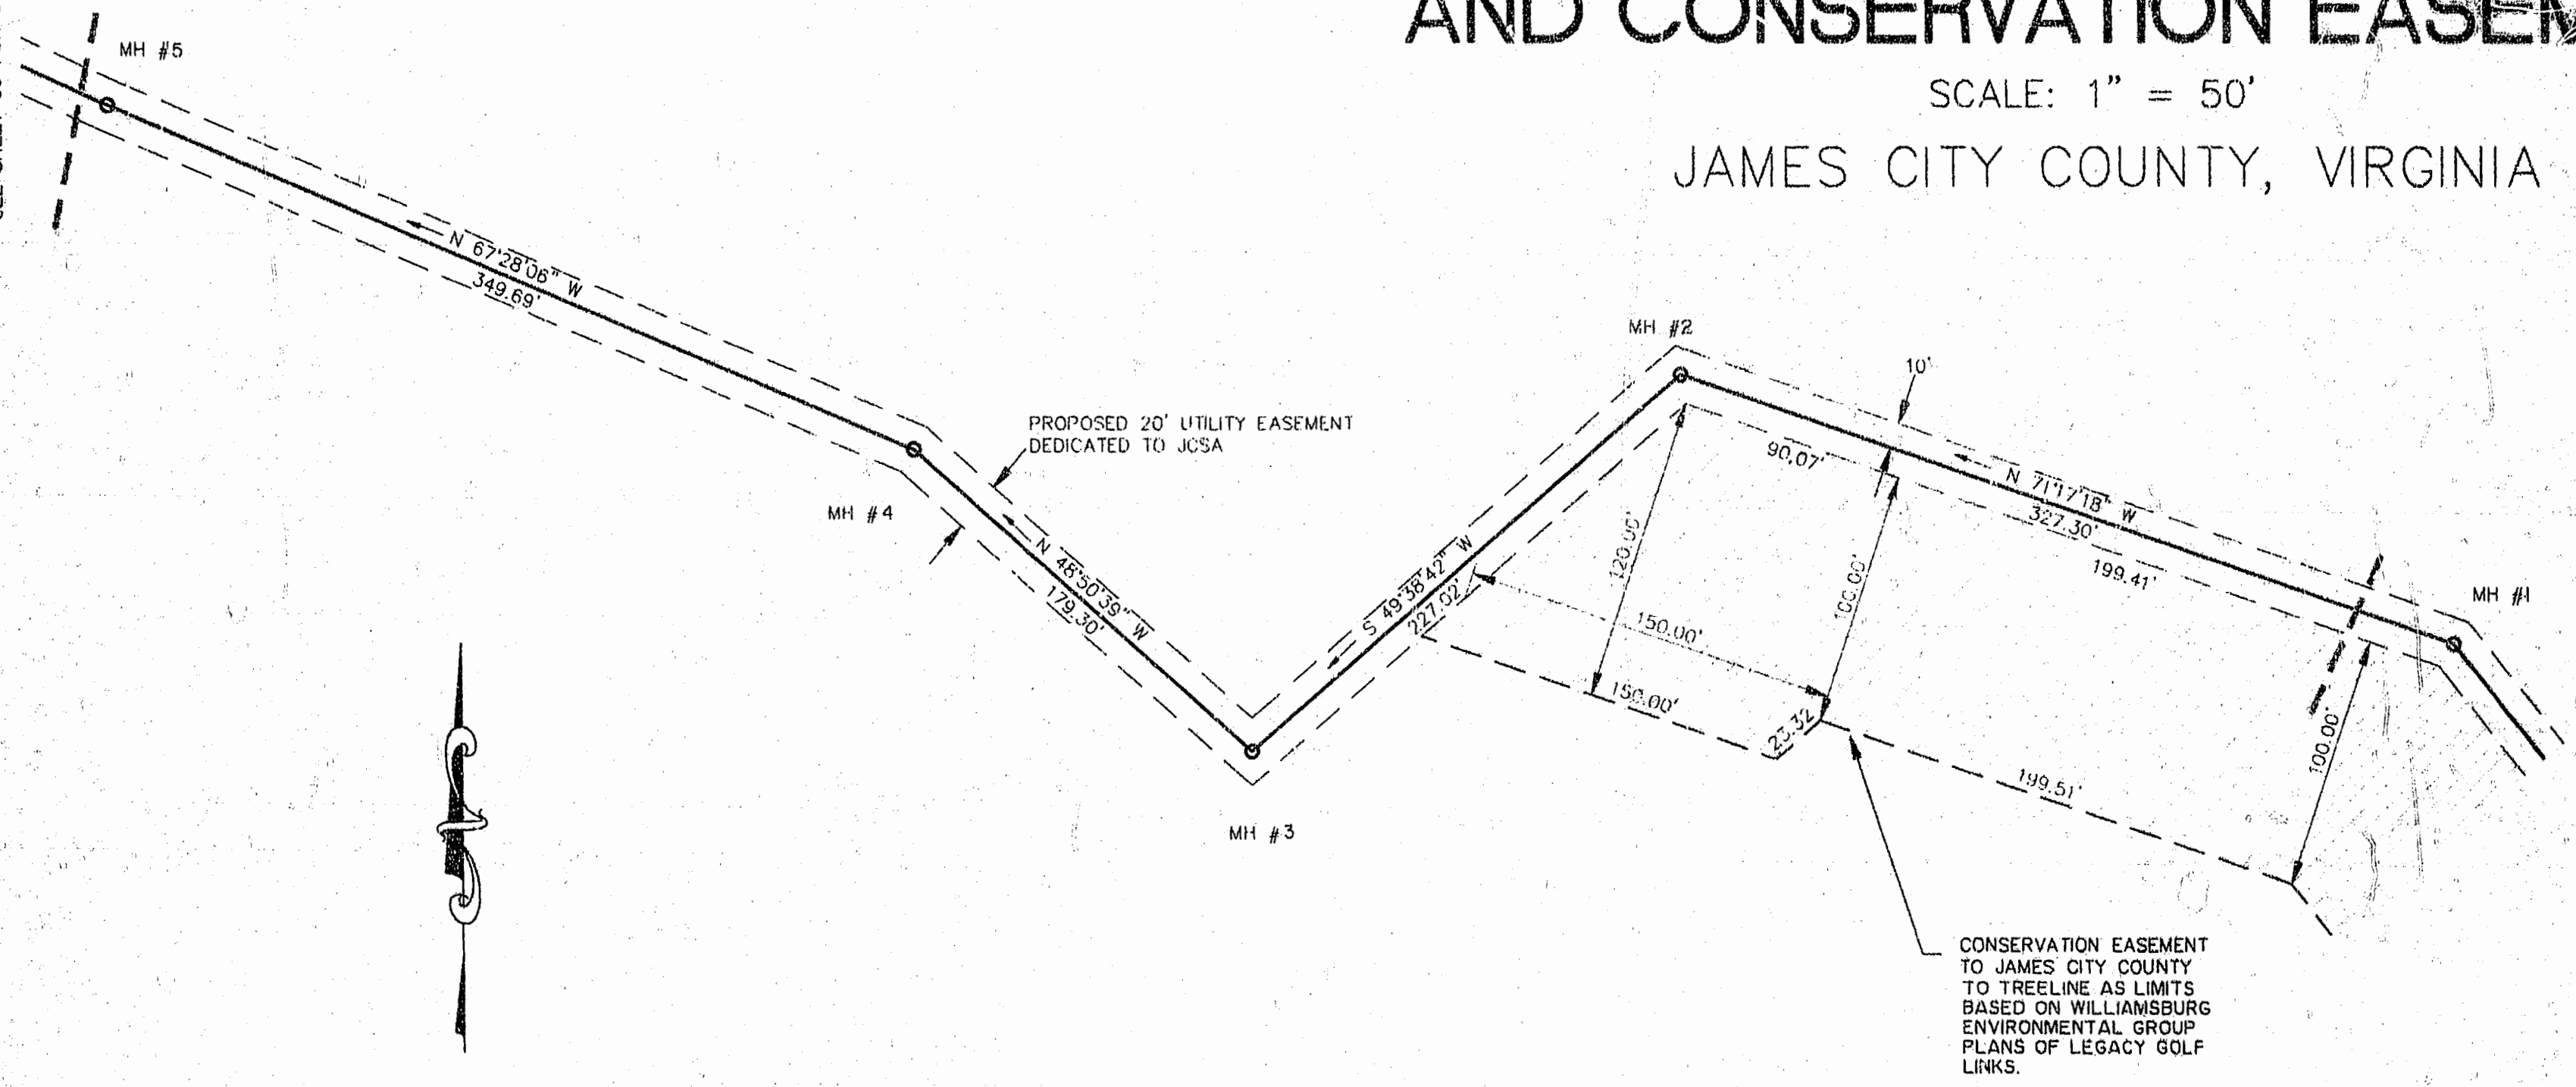

8:56 AM  
 Executed 15<sup>th</sup> day of Dec. 1994  
 D. B. No. 718 pages 566  
 Helen Sward Clerk

**Rickmond Engineering, Inc.**  
 1643 Merrimac Trail  
 Williamsburg VA 23185  
 (804)229-1776 or 875-1785  
 Civil Engineering  
 Environmental Engineering  
 Land Surveying

Date: 2/4/84 Project No. 04108 Sheet No. 02