


GREENSPRINGS PLANTATION SANITARY SEWER EASEMENT AND CONSERVATION EASEMENT


JAMES CITY COUNTY, VIRGINIA

SCALE: 1" = 50'

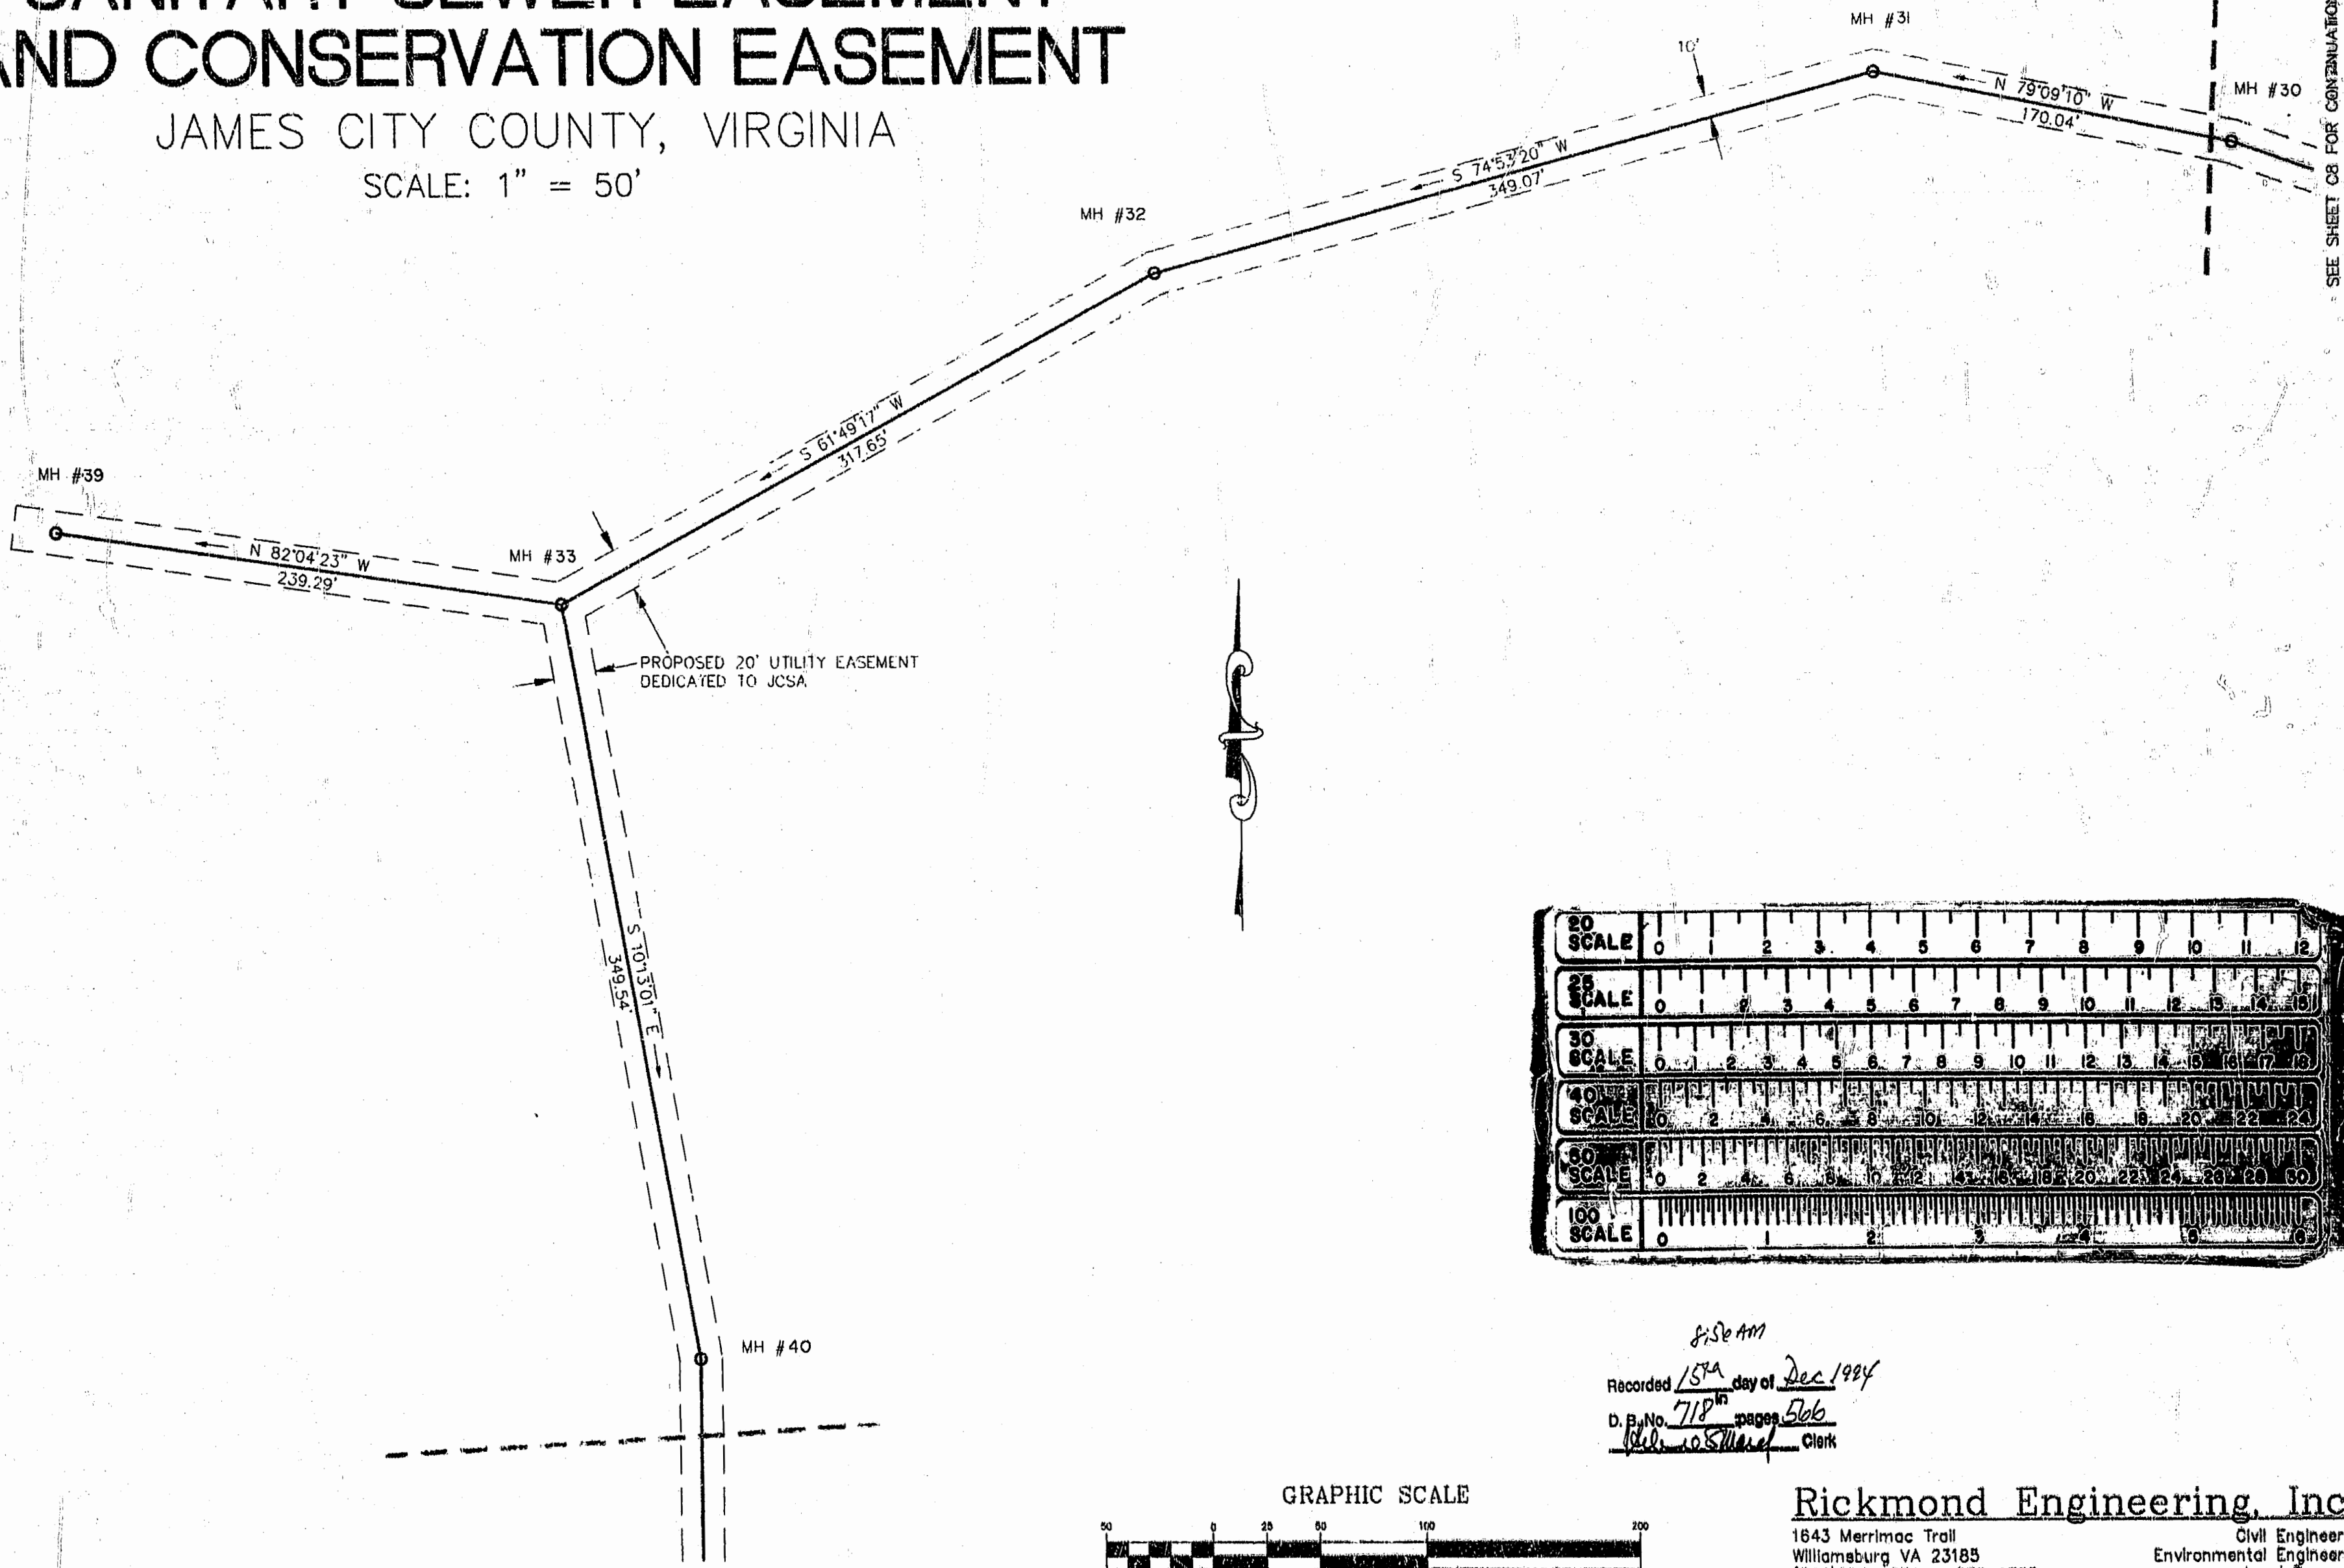


SEE SHEET C8 FOR CONTINUATION

PROPOSED 20' UTILITY EASEMENT
DEDICATED TO JCSEA

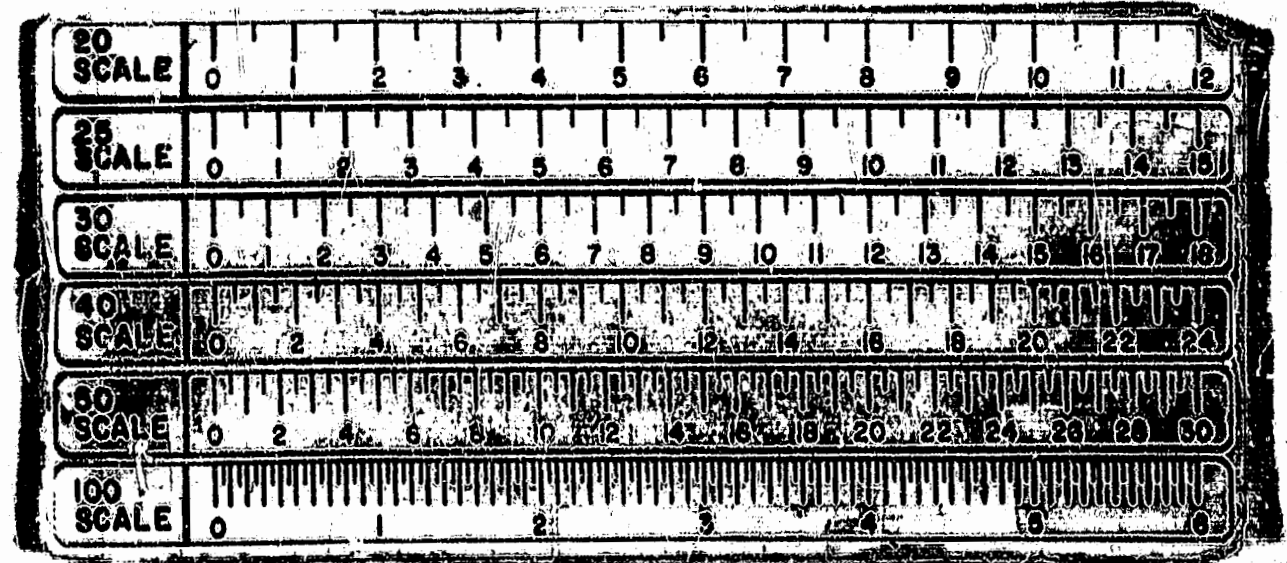

8:50 AM
 Recorded 15th day of Dec 1984
 D. B. No. 718th pages 506
 [Signature] Clerk

GRAPHIC SCALE

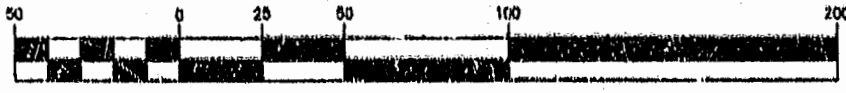

(IN FEET)
1 inch = 50 ft.

SEE SHEET C10 FOR CONTINUATION

Rickmond Engineering, Inc.

1643 Merrimac Trail
Williamsburg VA 23185
(804)229-1776 or 875-1785

Civil Engineering
Environmental Engineering
Land Surveying

Date: 2/4/90

Project No. 94108

Sheet No. 09