


VICINITY MAP
NOT TO SCALE




NOTES:
1. TOTAL AREA 1.768 AC.
2. PROPERTY ZONED R-2

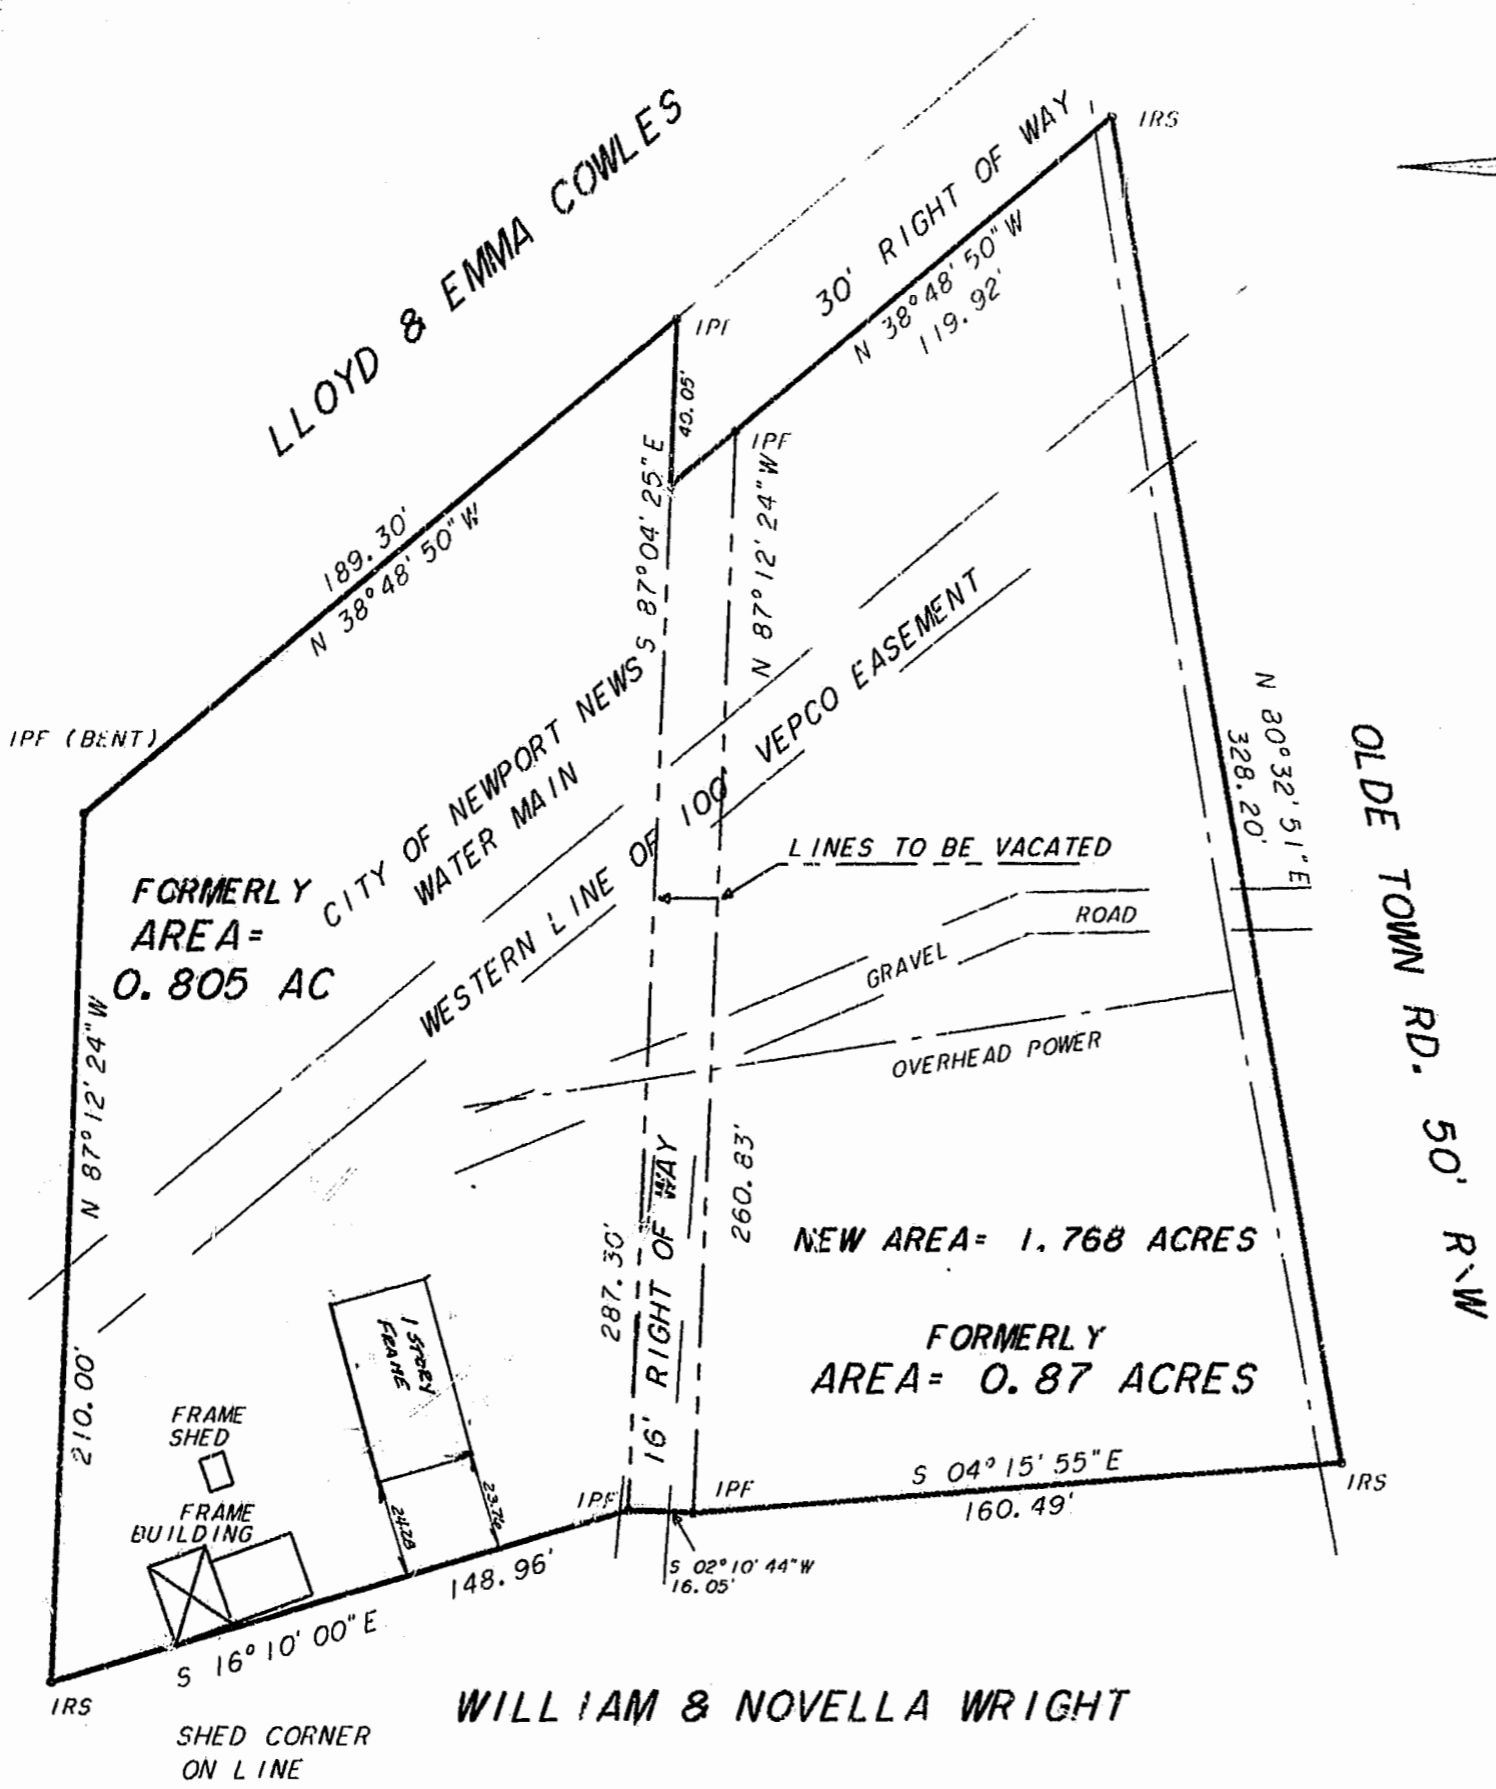

HIS LAND SURVEYING, INC.
15500 RIVER BEND TRAIL
LANEXA, VIRGINIA 23089
(804)966-7017

BOUNDARY LINE VACATION AND
PHYSICAL SURVEY
ON PROPERTY BEING
TAX PARCEL'S 32-4-1-16 & 17
LOCATED IN BERKELEY DIST.
JAMES CITY CO., VIRGINIA
SCALE: 1" = 40' DATE: 11-17-94
J. N. 61.9-1

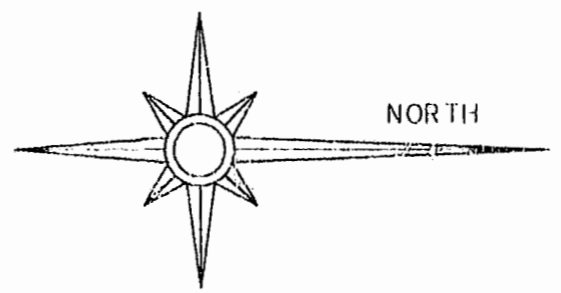

OWNER'S CONSENT

THIS BOUNDARY LINE VACATION IS WITH THE FREE CONSENT AND ACCORDANCE WITH THE WISHES AND DESIRES OF THE UNDERSIGNED OWNERS.
SIGNED: Deborah M. Wright
SIGNED: Henrietta Irene Barlow

CERTIFICATE OF APPROVAL

THIS BOUNDARY LINE VACATION IS APPROVED BY THE UNDERSIGNED IN ACCORDANCE WITH EXISTING REGULATIONS AND MAY BE ADMITTED TO RECORD.
AGENT OF GOVERNING BODY:
SIGNED: [Signature] 2/14/95
HEALTH OFFICER: [Signature] 2/14/95
HIGHWAY DEPT.: [Signature]

CERTIFICATE OF NOTARIZATION

STATE OF VIRGINIA
CITY/COUNTY OF James City
I, Deborah M. Wright, A NOTARY PUBLIC IN AND FOR THE CITY/COUNTY AND STATE AFORESAID, DO HEREBY CERTIFY THAT THE PERSON(S) WHOSE NAMES ARE SIGNED TO THE FOREGOING WRITING HAVE ACKNOWLEDGED THE SAME IN THE CITY/COUNTY AFORESAID, GIVEN UNDER MY HAND THIS 18 DAY OF February, 1995.
MY COMMISSION EXPIRES 12/31/95
Deborah M. Wright
NOTARY PUBLIC

SURVEYOR'S CERTIFICATE:

I HEREBY CERTIFY THAT TO THE BEST OF MY KNOWLEDGE OR BELIEF, THIS PLAT COMPLIES WITH ALL OF THE REQUIREMENTS OF THE BOARD OF SUPERVISORS AND ORDINANCES OF THE COUNTY OF JAMES CITY, VIRGINIA REGARDING THE PLATTING OF BOUNDARY LINE VACATIONS WITHIN THE COUNTY.
[Signature] 11/17/94
DEAN E. RAYNES C.E.S. '1633 DATE

204
Recorded 2 days March 1995
P.B. No. 729 page 17
Henrietta Irene Barlow Clerk
By: Deborah M. Wright, S.P. Clerk

SOURCE OF TITLE

TAX PARCEL 32-4-1-16
TITLE OF THIS PARCEL WAS CONVEYED BY HENRIETTA IRENE BARLOW TO DEBORAH M. WRIGHT BY DEED DATED JUNE 22, 1988 AND RECORDED IN THE CLERK'S OFFICE OF THE COURT OF THE COUNTY OF JAMES CITY IN DEED BOOK 398, PAGE 1.
TAX PARCEL 32-4-1-17
TITLE TO THE ABOVE PARCEL WAS CONVEYED BY LULU BARLOW JERDEN, ESTELLE BARLOW JAMES, AND GARFIELD BARLOW TO HENRIETTA IRENE BARLOW BY DEED DATED OCT. 12, 1961, AND RECORDED IN THE CLERK OF THE CIRCUIT COURT OF THE COUNTY OF JAMES CITY IN DEED BOOK 84, PAGE 193.

PLAT RECORDED IN
P.B. NO. 61 PAGE 11

Rd. 2/15/95

