


VICINITY MAP SCALE: 1" = 2000'

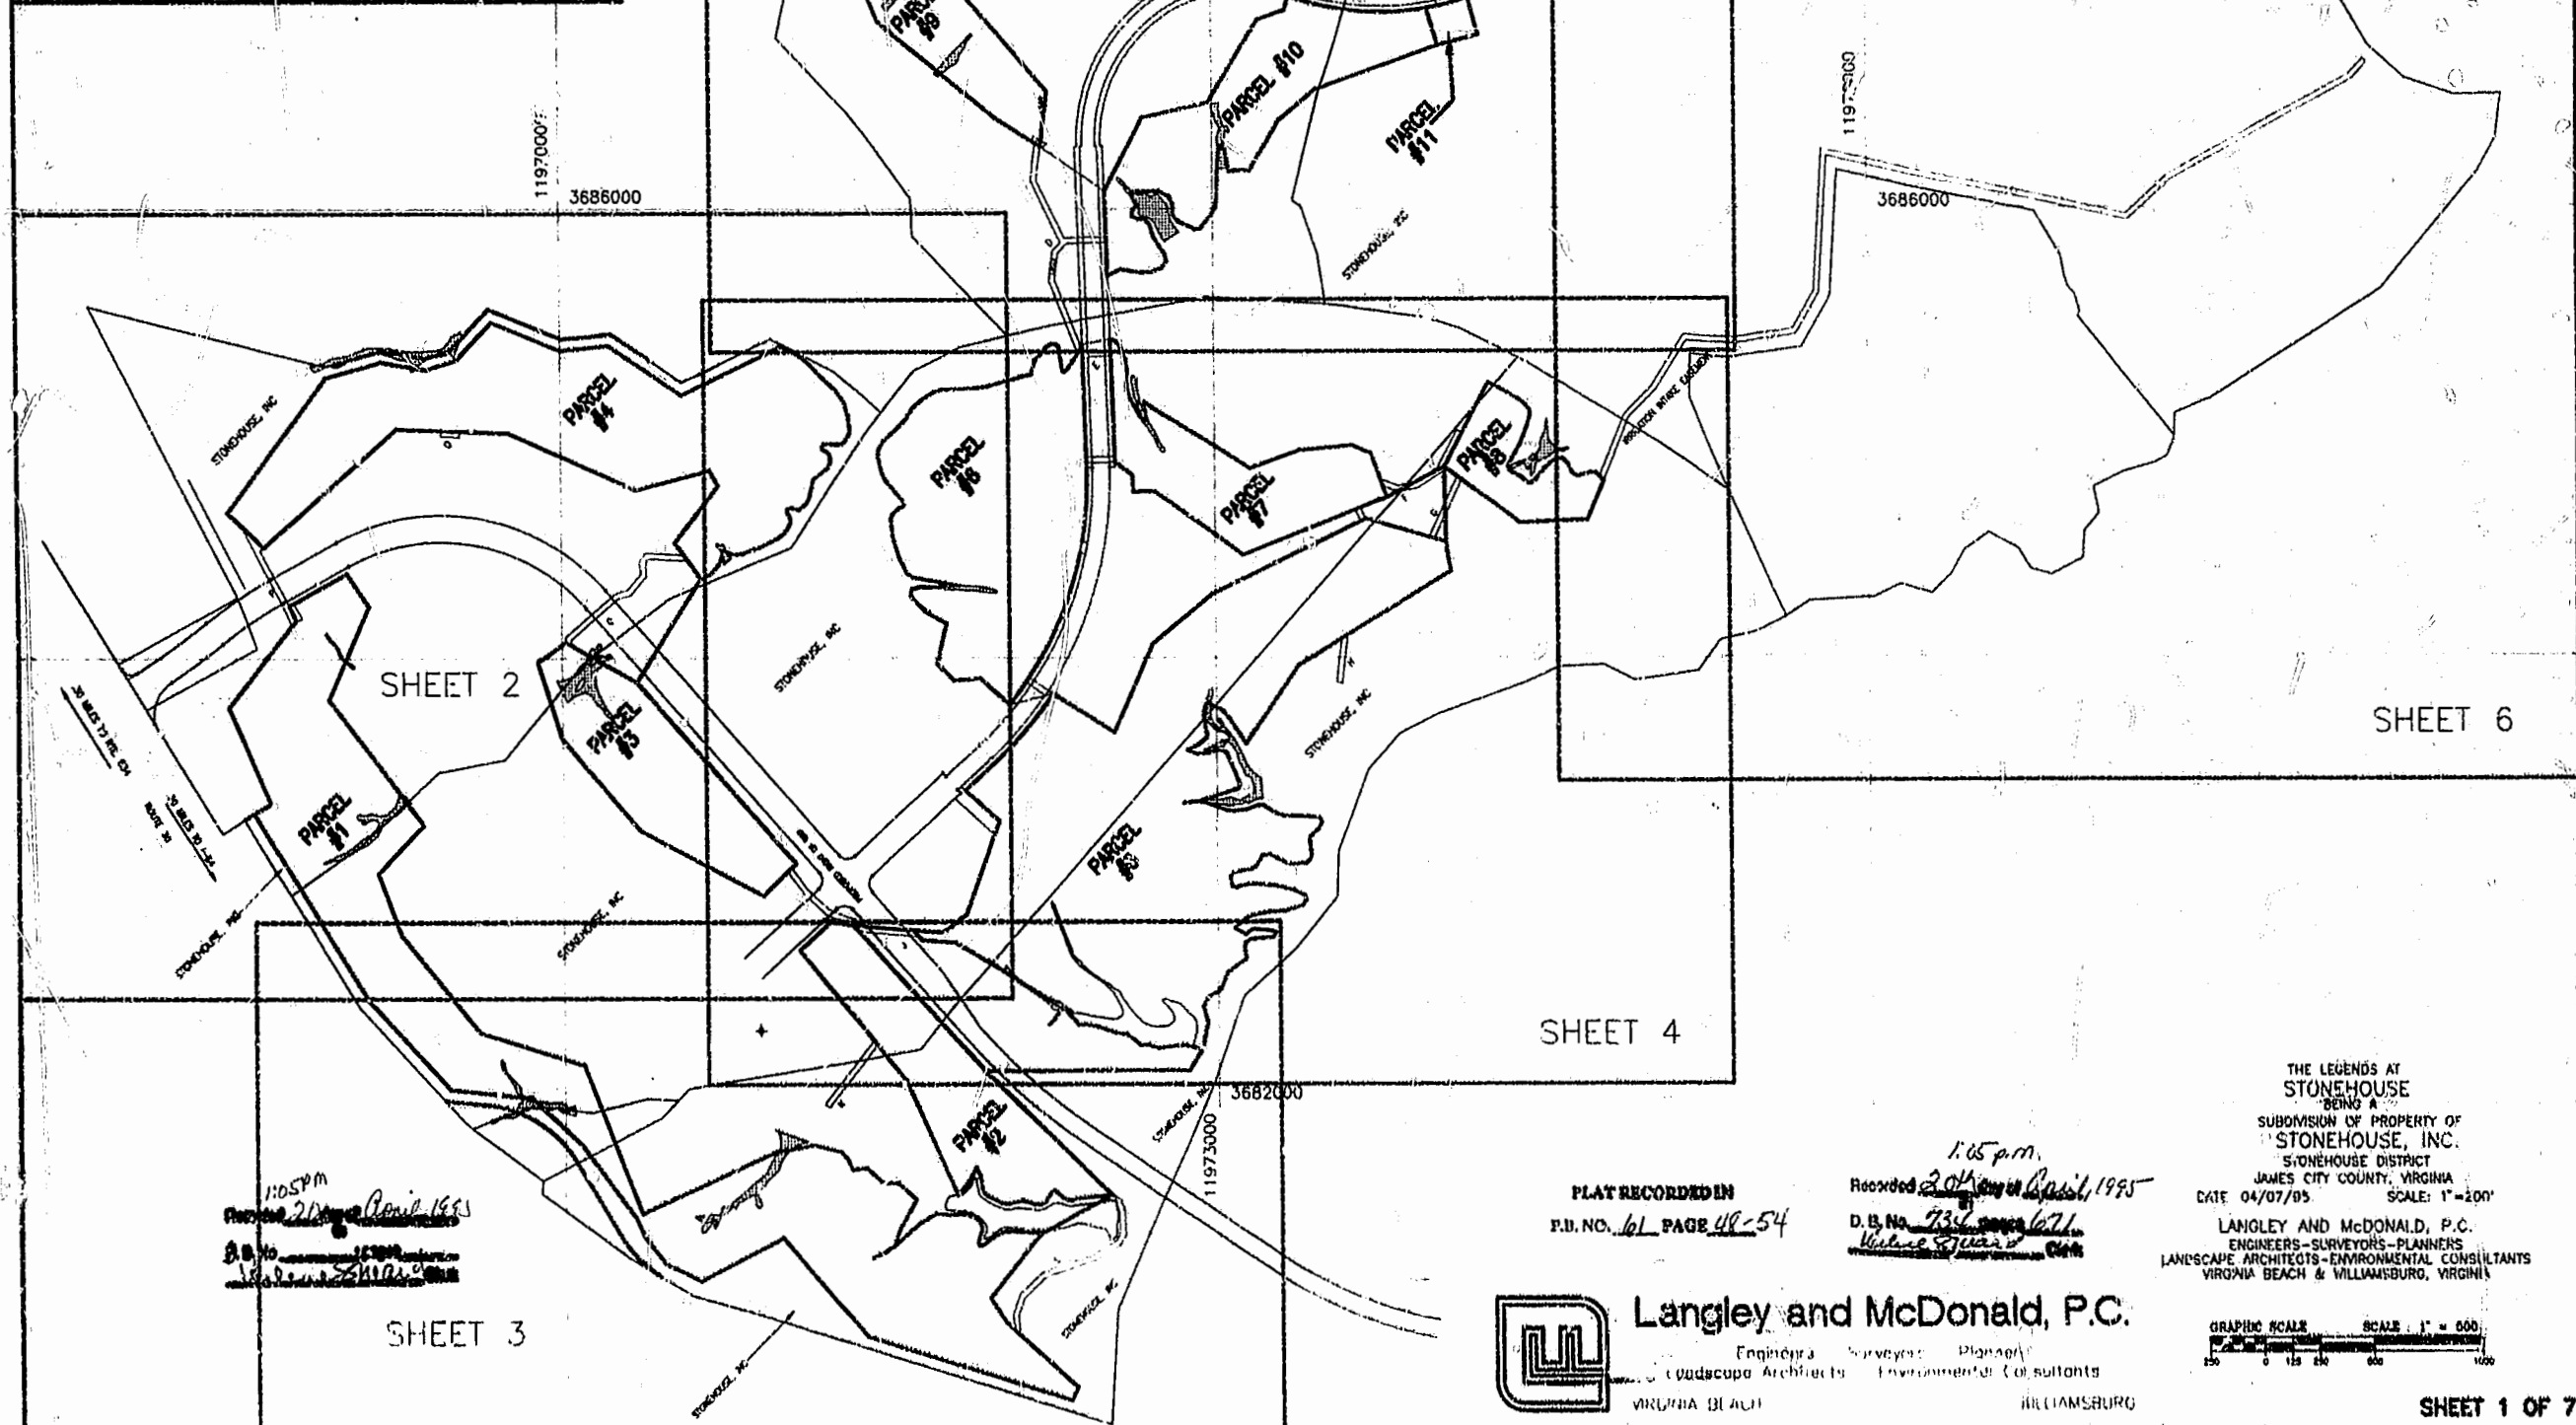

1:05 PM  
Recorded 204  
D.B. No. 734  
Volume 574

PLAT RECORDED IN  
P.L. NO. 61 PAGE 48-54

1:05 p.m.  
Recorded 204  
D.B. No. 734  
Volume 574

THE LEGENDS AT  
STONEHOUSE  
BEING A  
SUBDIVISION OF PROPERTY OF  
STONEHOUSE, INC.  
STONEHOUSE DISTRICT  
JAMES CITY COUNTY, VIRGINIA  
DATE 04/07/95 SCALE: 1"=200'  
LANGLEY AND McDONALD, P.C.  
ENGINEERS-SURVEYORS-PLANNERS  
LANDSCAPE ARCHITECTS-ENVIRONMENTAL CONSULTANTS  
VIRGINIA BEACH & WILLIAMSBURG, VIRGINIA



Langley and McDonald, P.C.  
Engineers Surveyors Planners  
Landscape Architects Environmental Consultants  
VIRGINIA BEACH WILLIAMSBURG

