
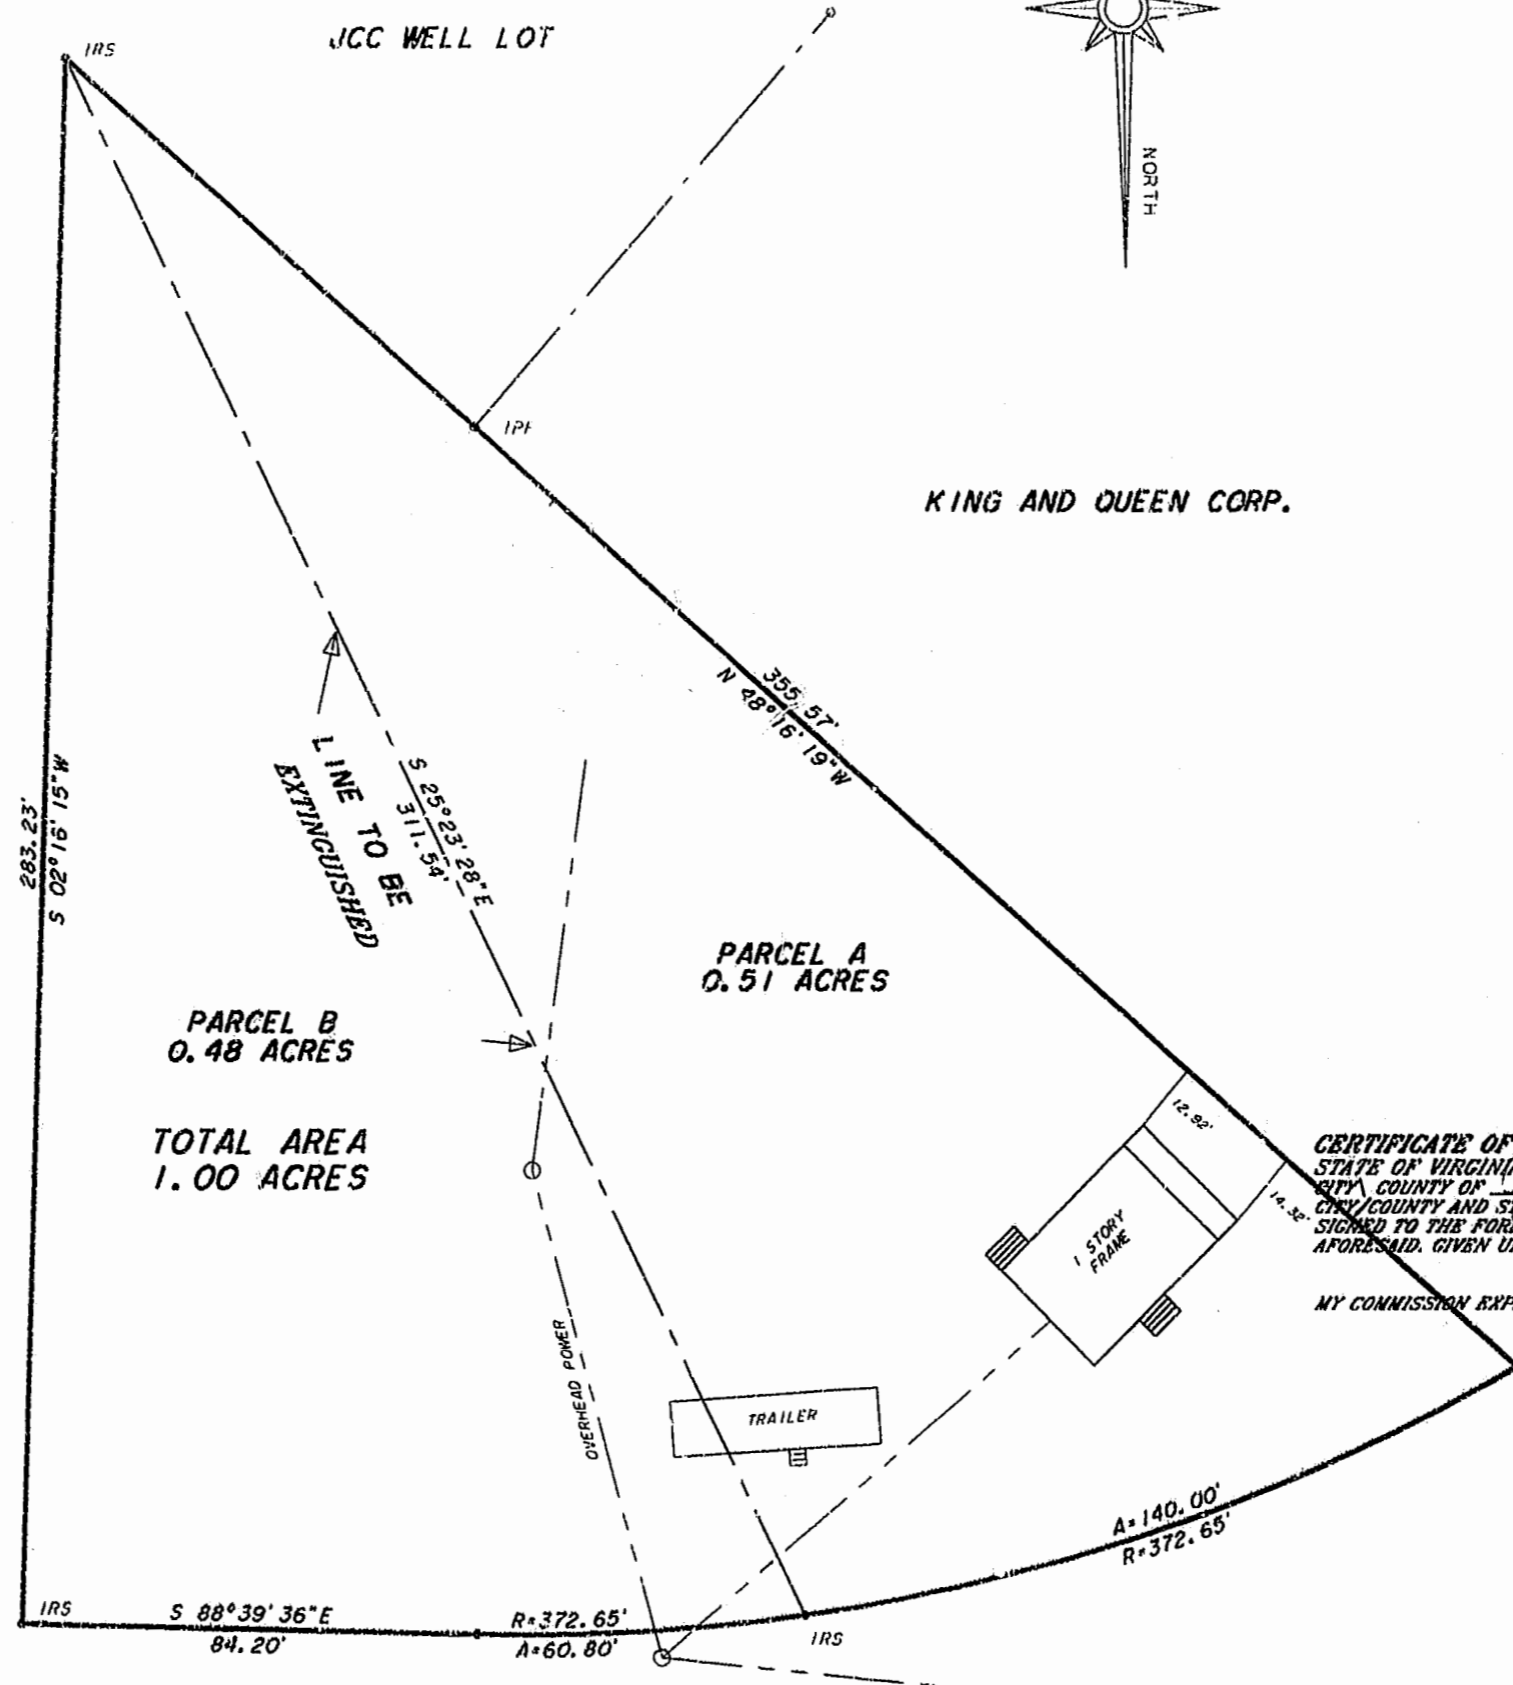


OWNER'S CONSENT
 THIS BOUNDARY LINE VACATION IS WITH THE FREE CONSENT AND IN ACCORDANCE WITH THE WISHES AND DESIRES OF THE UNDERSIGNED OWNERS.
 SIGNED: JUNIUS HUNDLEY
 SIGNED: Queen E. Hundley

CERTIFICATE OF APPROVAL
 THIS BOUNDARY LINE VACATION IS APPROVED BY THE UNDERSIGNED IN ACCORDANCE WITH EXISTING REGULATIONS AND MAY BE ADMITTED TO RECORD.
 AGENT OF GOVERNING BODY:
 SIGNED: [Signature] 4/14/95
 HEALTH OFFICER:
 SIGNED: Thelma Jordan 4/14/95
 HIGHWAY DEPT.:
 SIGNED: N/A

SOURCE OF TITLE
 TITLE TO THESE TWO PARCELS OF LAND WAS CONVEYED BY ALONZO WILLIAMS TO JUNIUS AND QUEEN ESTER HUNDLEY BY TWO DEEDS, DATED SEPT. 8, 1959 AND AUG. 22, 1972 AND RECORDED IN THE CLERK'S OFFICE OF THE COURT OF THE COUNTY OF JAMES CITY IN DEED BOOK 71 PAGE 120 AND DEED BOOK 138 PAGE 786 RESPECTIVELY.

CERTIFICATE OF NOTARIZATION
 STATE OF VIRGINIA
 CITY/COUNTY OF James City, Barboursville Coyle
 A NOTARY PUBLIC IN AND FOR THE CITY/COUNTY AND STATE AFORESAID, DO HEREBY CERTIFY THAT THE PERSON(S) WHOSE NAMES ARE SIGNED TO THE FOREGOING WRITING HAVE ACKNOWLEDGED THE SAME IN THE CITY/COUNTY AFORESAID, GIVEN UNDER MY HAND THIS 12th DAY OF April, 1995.
 MY COMMISSION EXPIRES: 12/31/95
 Barboursville Coyle
 IRS NOTARY PUBLIC

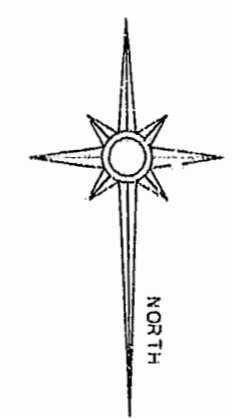

LLOYD & EMMA COWLES EST.

NOTES:
 1) TOTAL AREA 1.0 ACRE
 2) PROPERTY ZONED R-2



SURVEYOR'S CERTIFICATE:
 I HEREBY CERTIFY THAT TO THE BEST OF MY KNOWLEDGE OR BELIEF, THIS PLAT COMPLIES, WITH ALL OF THE REQUIREMENTS OF THE BOARD OF SUPERVISORS AND ORDINANCES OF THE JAMES CITY COUNTY, VIRGINIA REGARDING THE PLATTING OF BOUNDARY LINE VACATIONS WITHIN THE COUNTY.
 DEAN E. RAYNES DATE 3/21/95

BOUNDARY LINE EXTINGUISHING AND

PHYSICAL SURVEY
 ON PROPERTY BEING
TAX PARCELS 32-4-1-11 & 11A
 BERKELEY DISTRICT
 JAMES CITY COUNTY, VIRGINIA
 SCALE: 1" = 30' DATE: 9/28/94
 REV. 12/9/94
 J.N. 61.9-2
 REVISED: 4/18/95

1:27
 Recorded 14 day of June 1995
 B.B. No. 741 pages 639
 [Signature] Clerk

PLAT RECORDED IN
 P.B. NO. 102 PAGE 5

HIS LAND SURVEYING, INC.
 15500 RIVER BRND TRAIL
 LANEXA, VIRGINIA 23009
 (804)968-7017

