

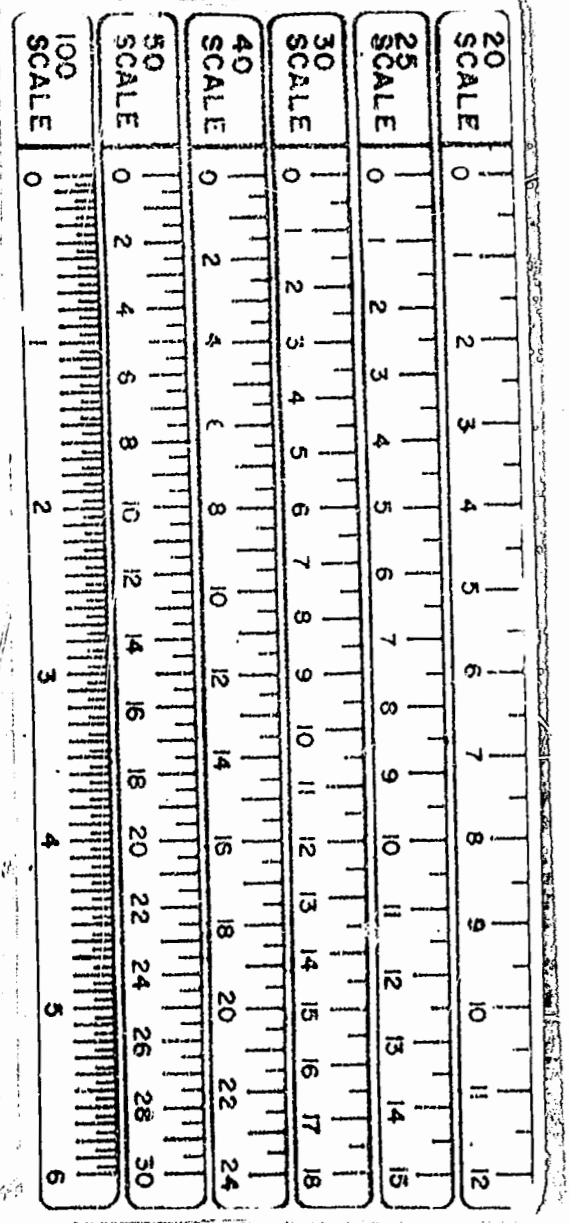


RECORD MERIDIAN / PB 56, Pg. 40

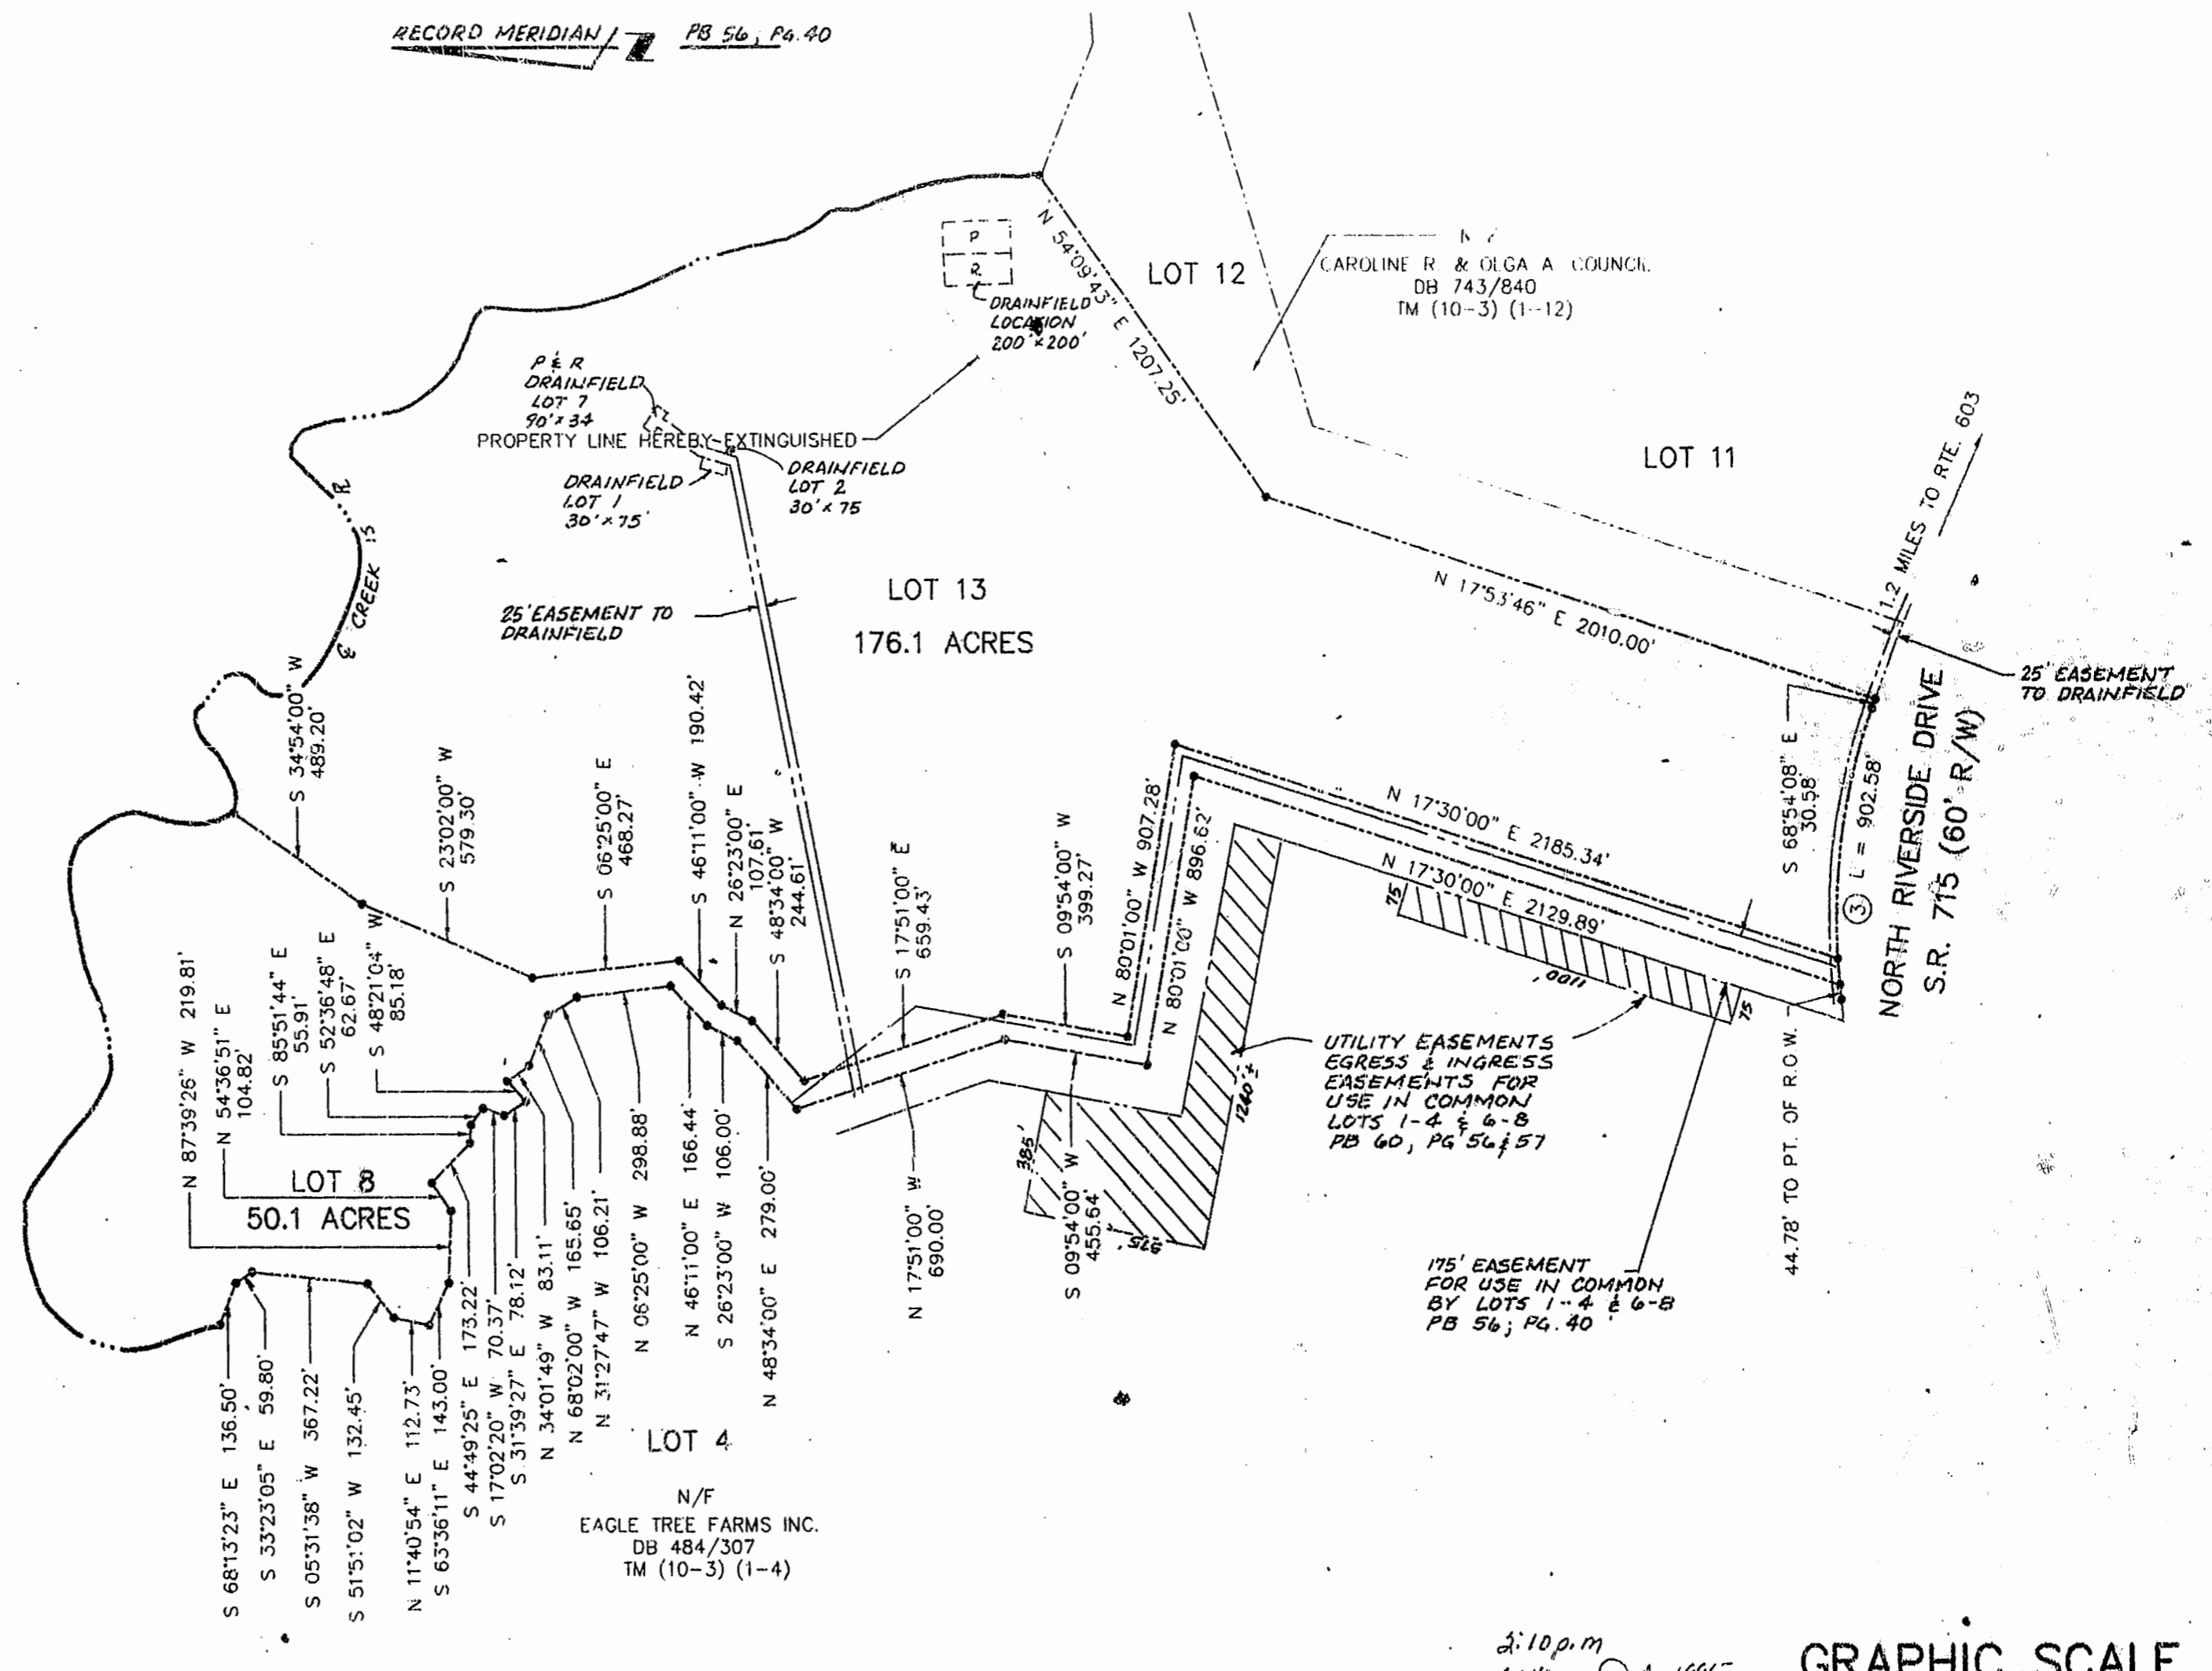


2:10 p.m.
Recor. 264
7/16/95
6/10/95

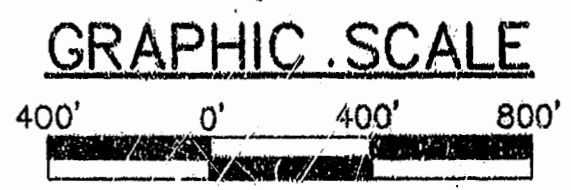

2 OF 2
5795
COMMISSION NO.

DJG
ENGINEERS • ARCHITECTS • SURVEYORS
INTERIOR DESIGNERS • PLANNERS
P.O. BOX 3505 WILLIAMSBURG, VIRGINIA 23187
(804)253-0673 (804)874-5015

DATE JULY 17, 1995 DESIGNED TCS DRAWN MHC SCALE 1"=400'

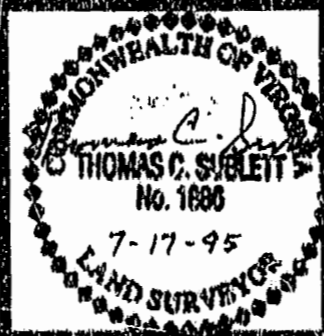

REF. DB 484/307 DB 60/56-57
DB 660/603
PB 55/61
PB 56/40
PB 58/66-67
FB 158; PG.
FB 155; PG. 77
FB 164; PG.18
VDOT PLAN 0715-047-145,M-501

PROPERTY LINE ADJUSTMENT AND EXTINGUISHING
OF LOTS 8 & 13

EAGLE TREE FARMS, INC.
STONEHOUSE DISTRICT
JAMES CITY COUNTY VIRGINIA