
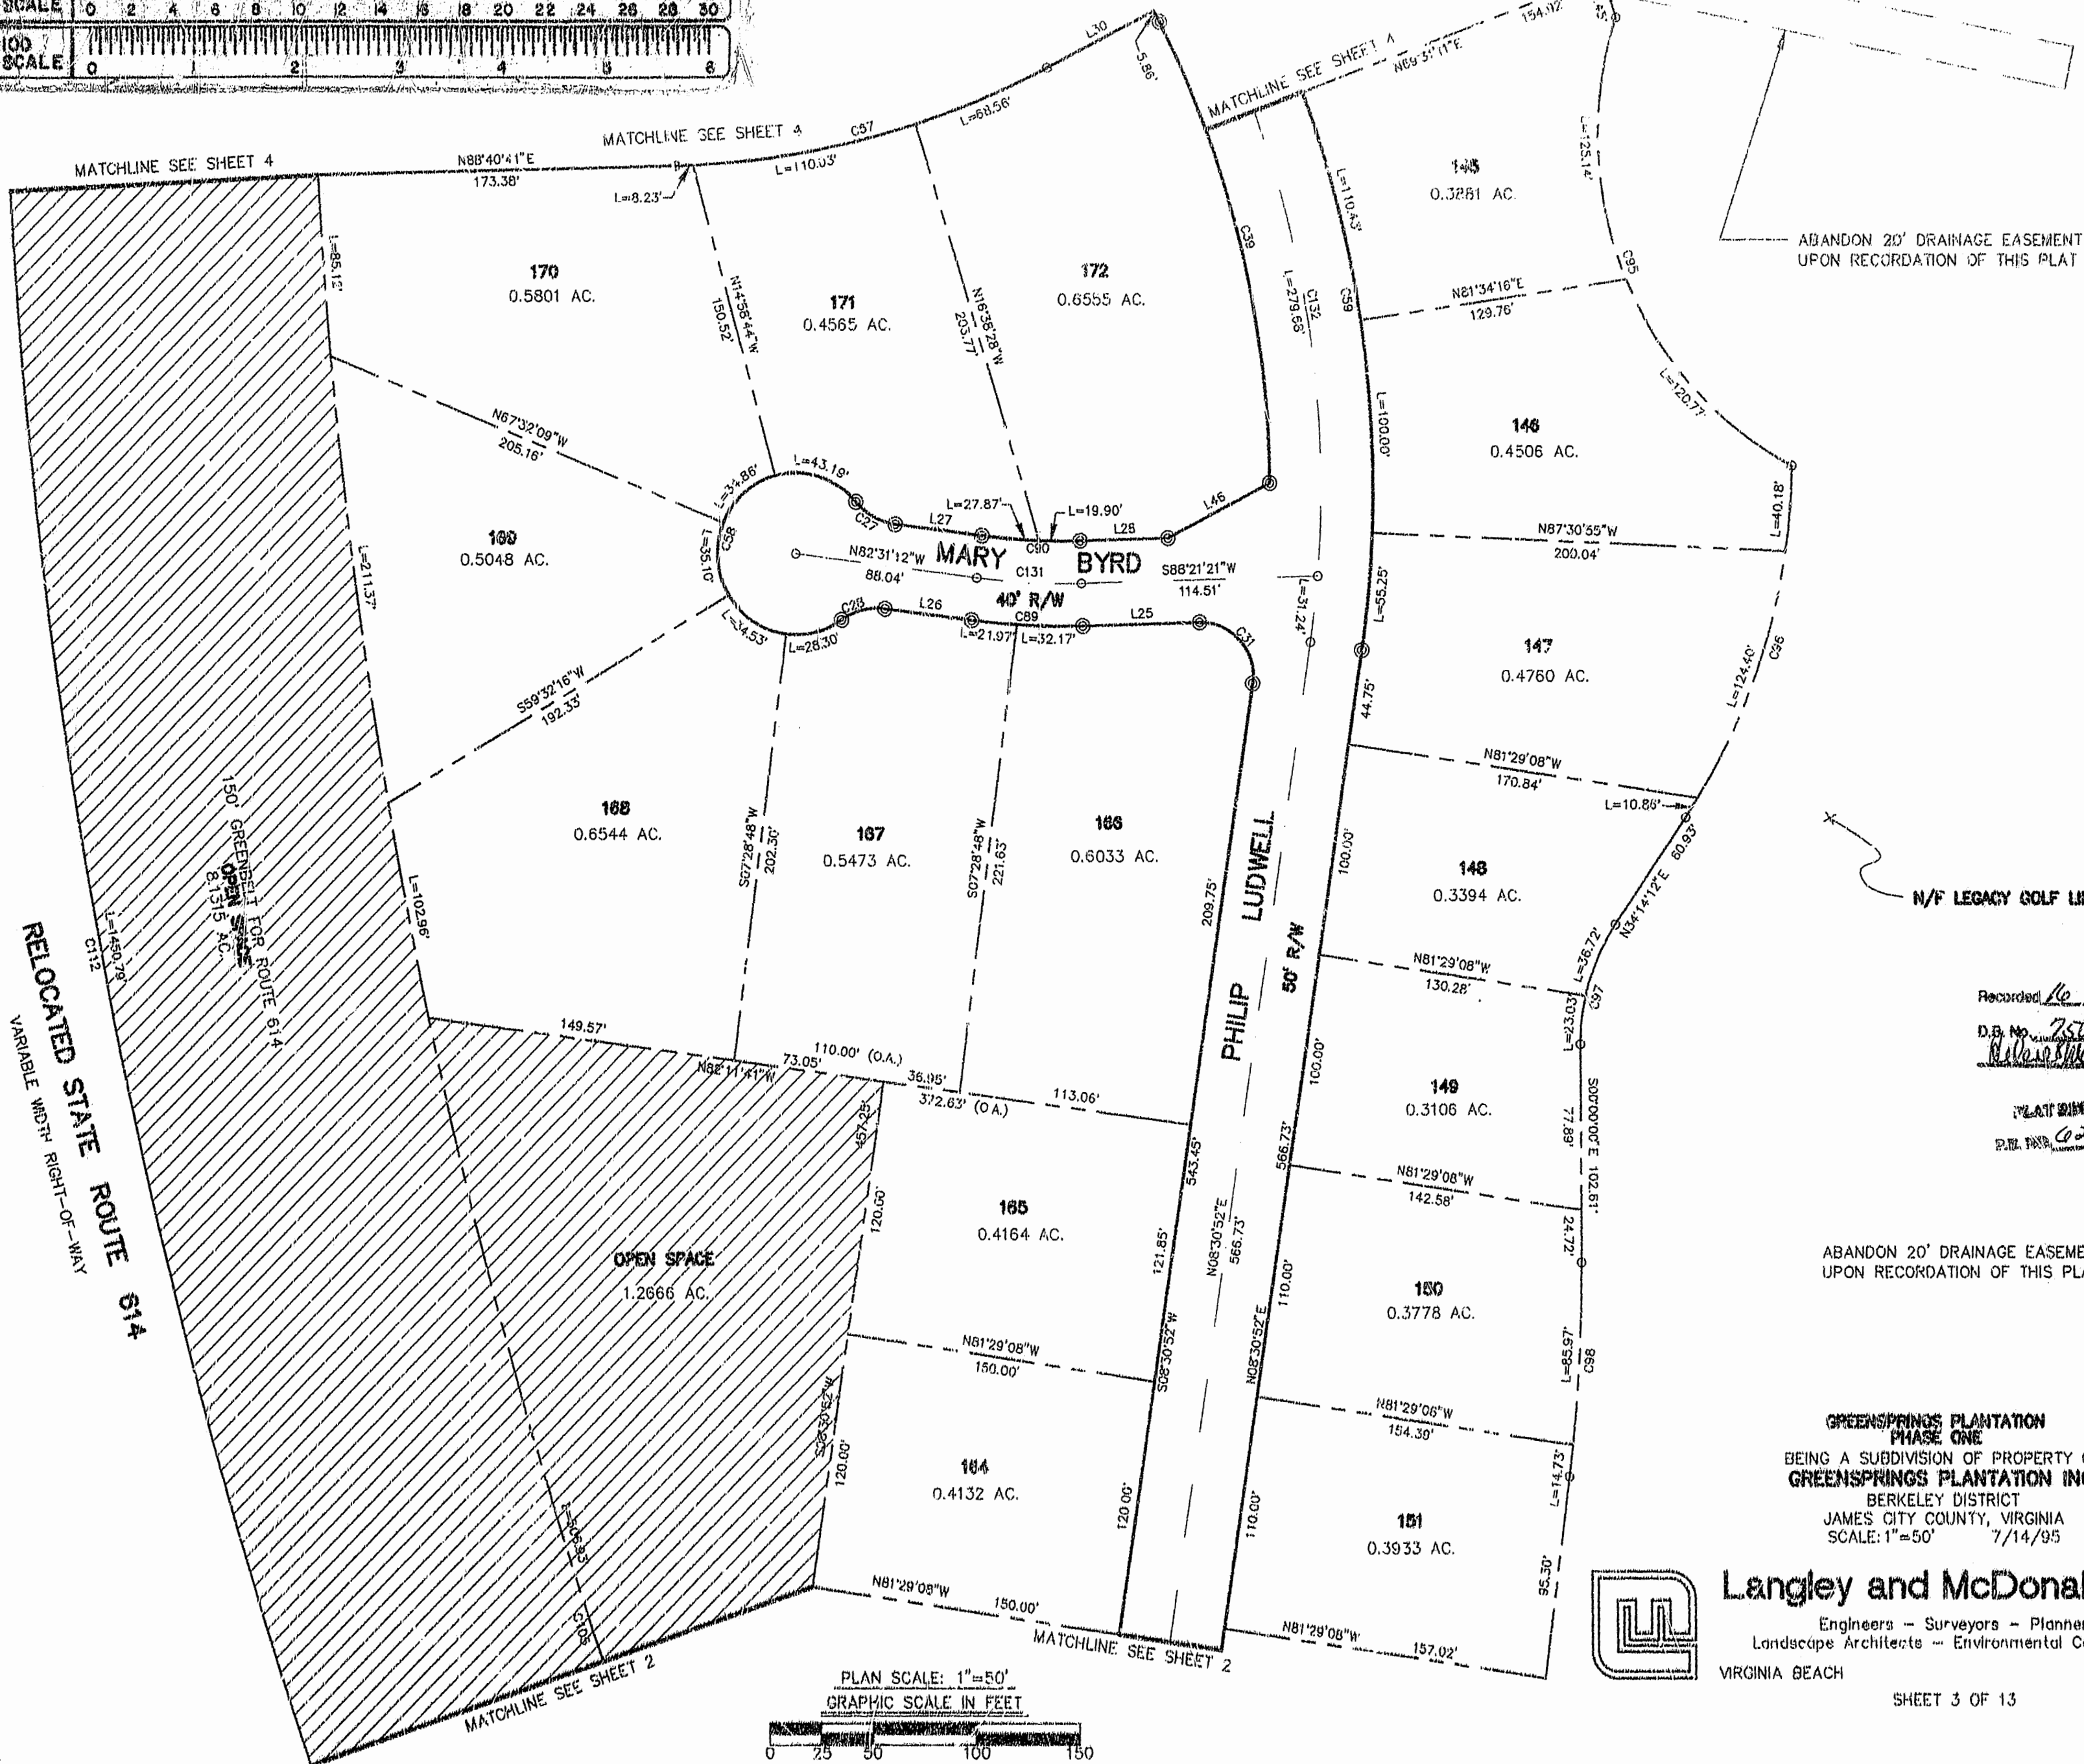


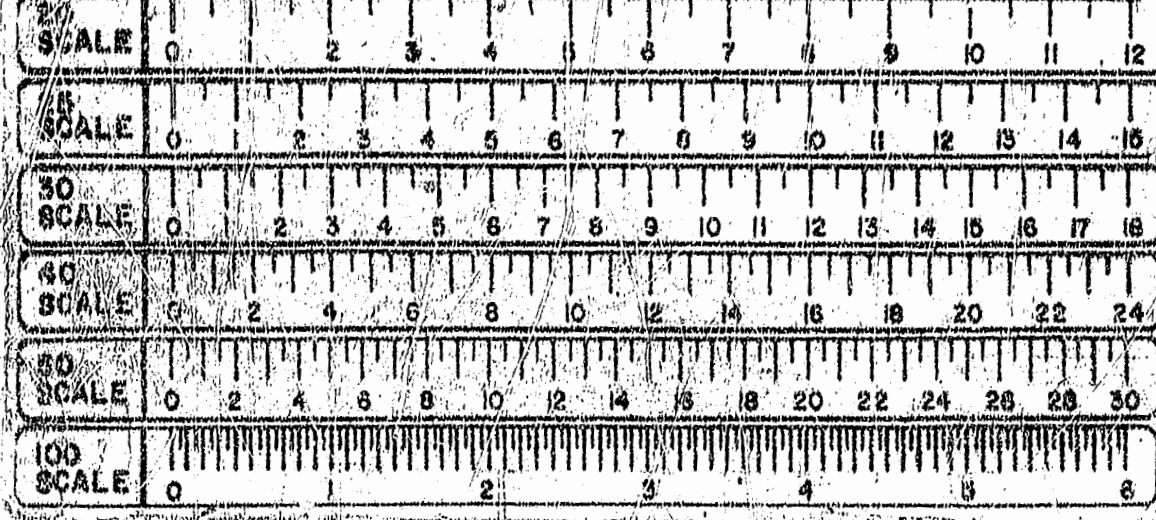

ABANDON 20' DRAINAGE EASEMENT
UPON RECORDATION OF THIS PLAT

N/F LEGACY GOLF LINKS

ABANDON 20' DRAINAGE EASEMENT
UPON RECORDATION OF THIS PLAT

Recorded 16 day of August 1995
D.B. No. 750
Williamsburg
PLAT SHOWS
P.L. No. 62 D.B. No. 52-65

GREENSPRINGS PLANTATION
PHASE ONE
BEING A SUBDIVISION OF PROPERTY OF
GREENSPRINGS PLANTATION INC.
BERKELEY DISTRICT
JAMES CITY COUNTY, VIRGINIA
SCALE: 1"=50' 7/14/95

Langley and McDonald, P.C.
Engineers - Surveyors - Planners
Landscape Architects - Environmental Consultants
VIRGINIA BEACH WILLIAMSBURG

