


UNIT 21
APPROX. 992 SQ. FT.

UNIT 22
APPROX. 992 SQ. FT.

COMMON AREA
APPROX. 256 SQ. FT.

UNITS 21 & 22
1/4" = 1'-0"

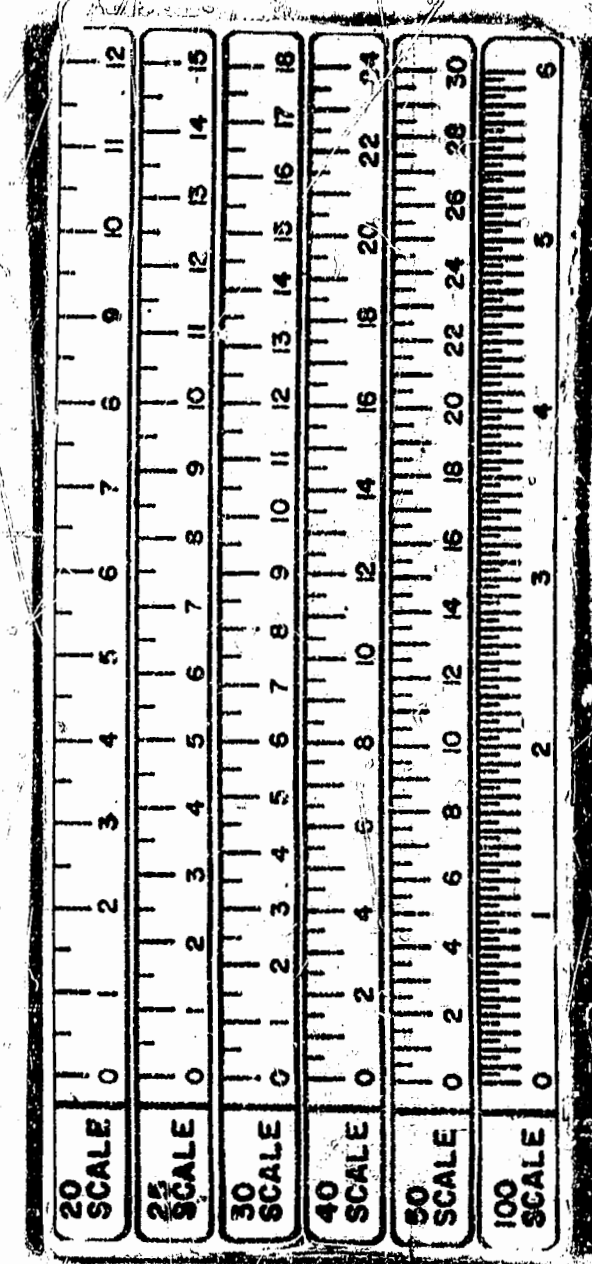

PLAT RECORDED IN
 P.B. NO. 63 PAGE 7-30

3:12 PM
 Recorded 30 day of November 1995
 in
 D.B. No. 765 page 1
Charles Street Clerk

PLAT OF CONDOMINIUM		
WILLIAMSBURG BUSINESS CENTER		
SCALE: <u>1/4" = 1'-0"</u>	APPROVED BY:	DRAWN BY <u>ACH</u>
DATE: <u>11-9-95</u>		REVISED:
UNITS 21 & 22		
DRAWING NUMBER		7 OF 7