



NAD 1983 COORDINATES  
N=3626611.4246  
E=11970215.5094

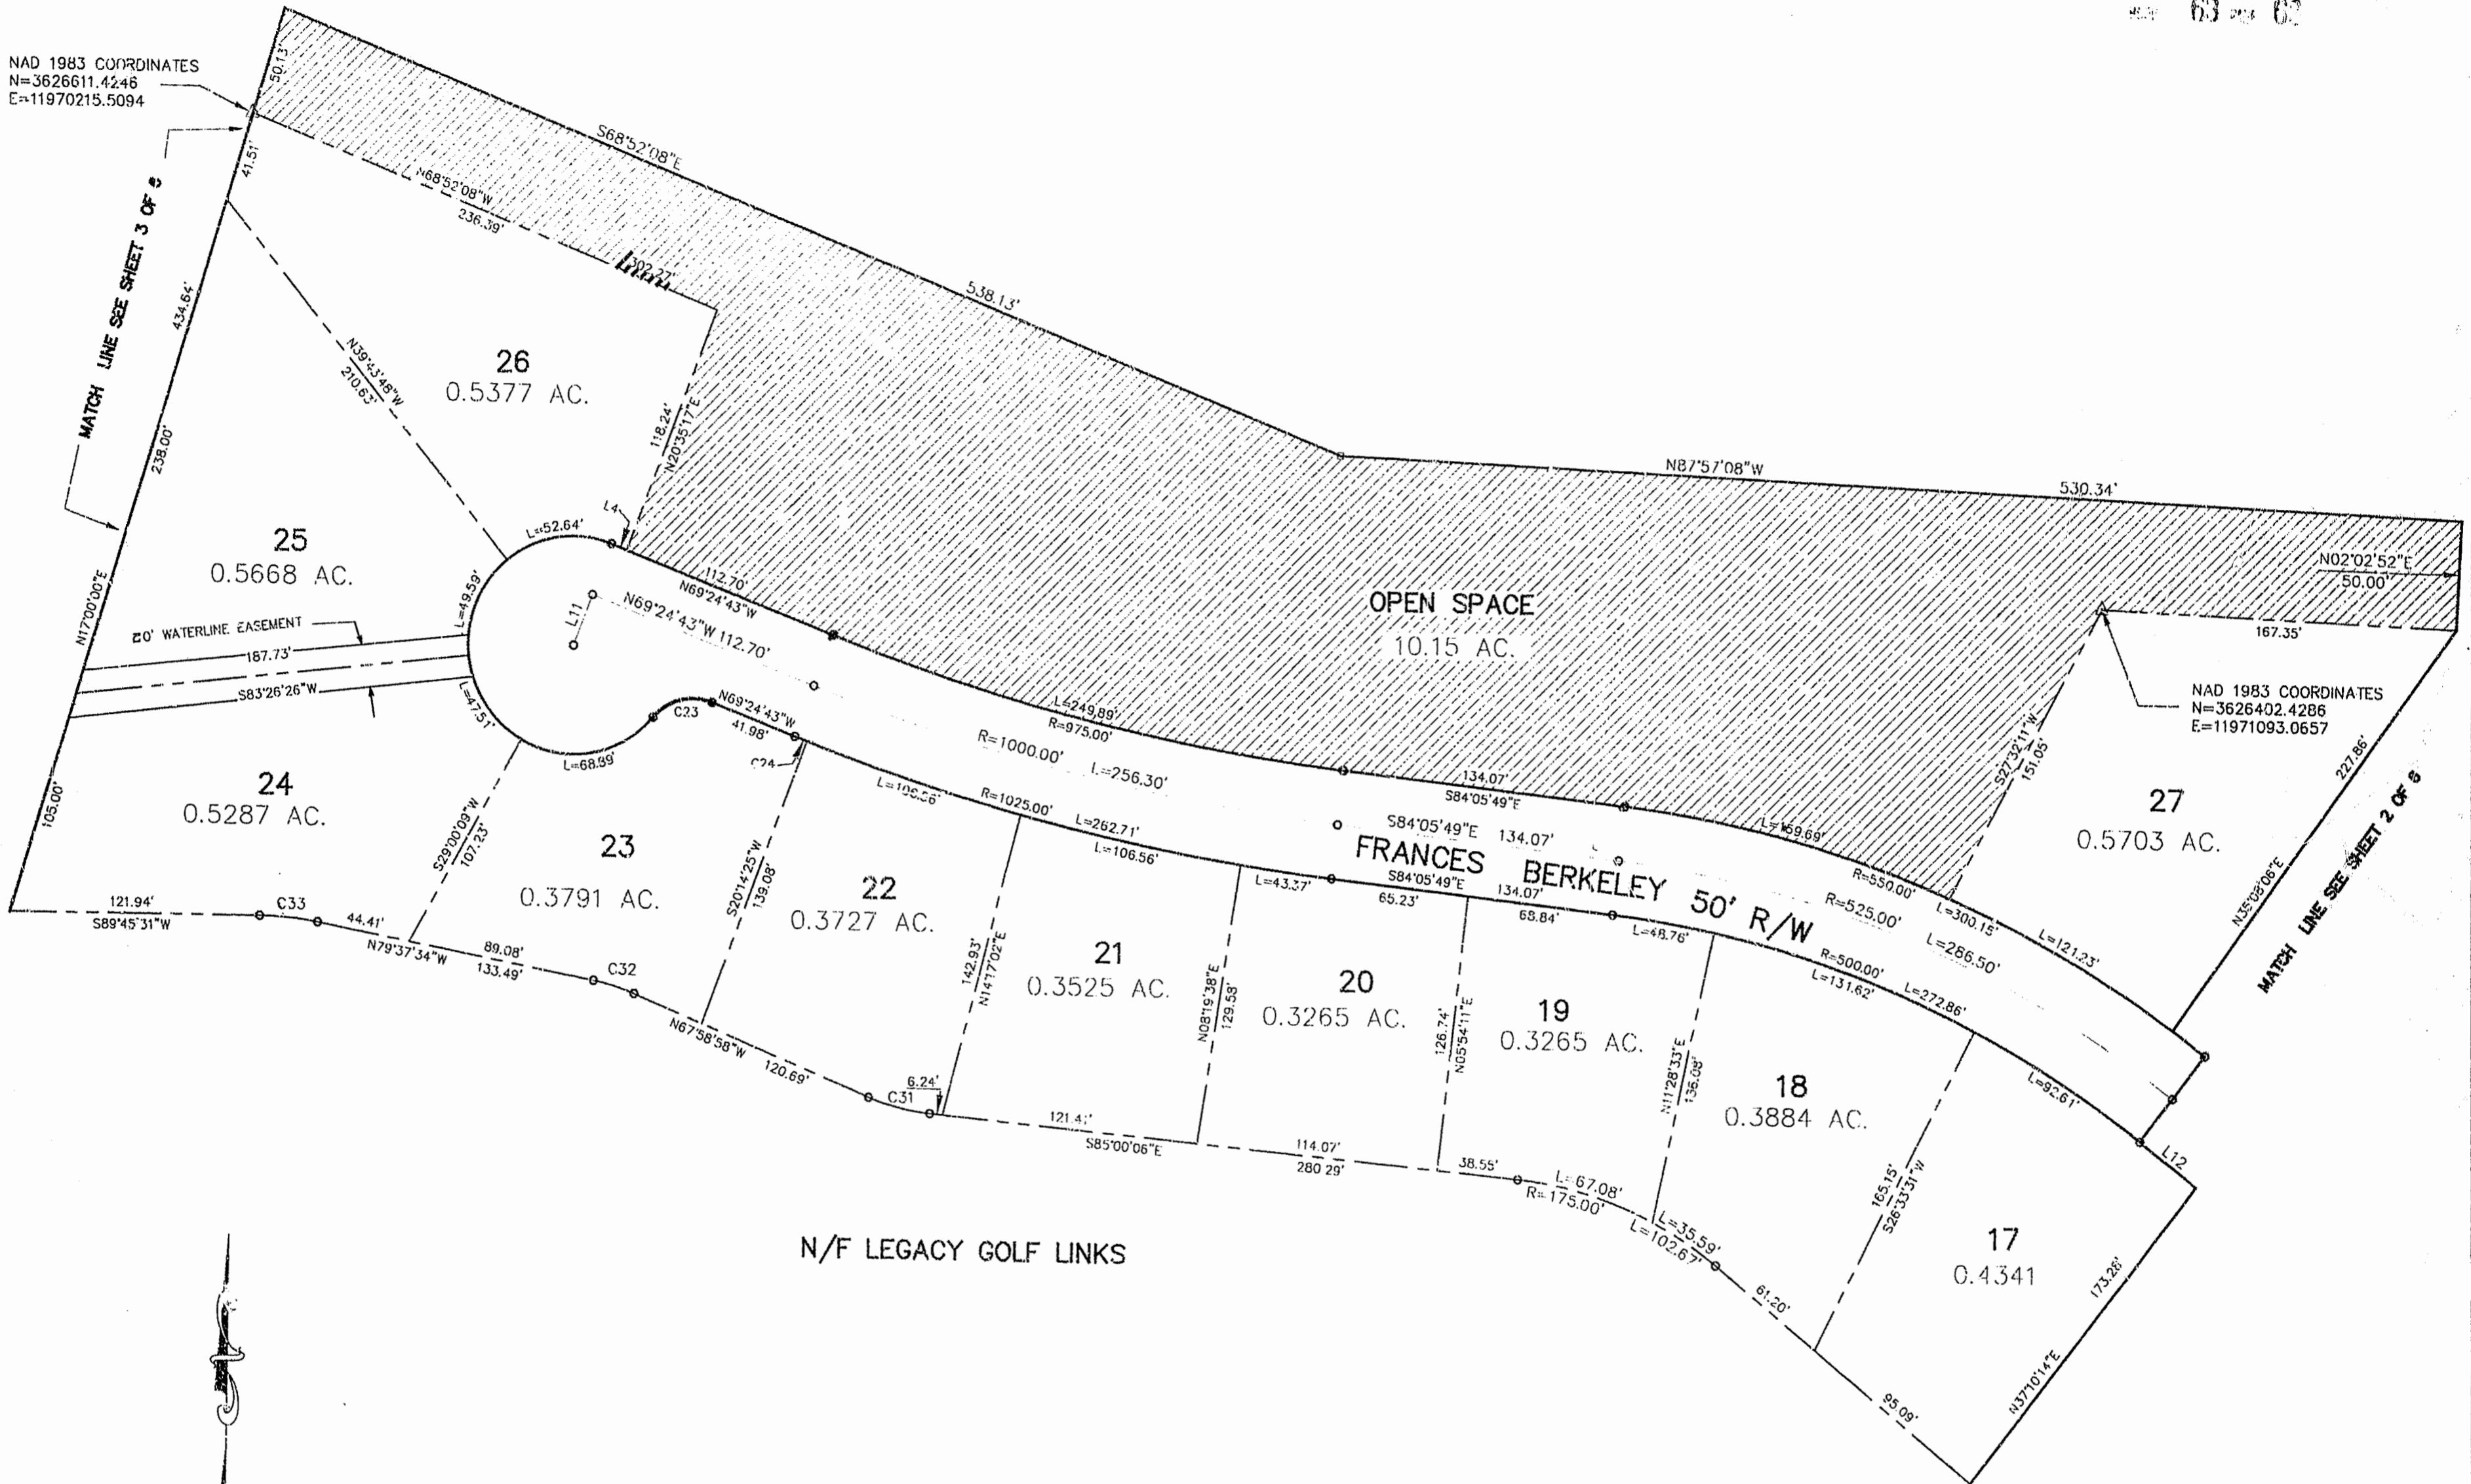

NAD 1983 COORDINATES  
N=3626402.4286  
E=11971093.0657

GREENSPRINGS PLANTATION  
PHASE TWO  
BEING A SUBDIVISION OF PARCEL 1 PROPERTY OF  
GREENSPRINGS PLANTATION INC.  
BERKELEY DISTRICT  
JAMES CITY COUNTY, VIRGINIA  
SCALE: 1"=50' 11/2/95

**Langley and McDonald, P.C.**  
Engineers - Surveyors - Planners  
Landscape Architects - Environmental Consultants  
VIRGINIA BEACH WILLIAMSBURG

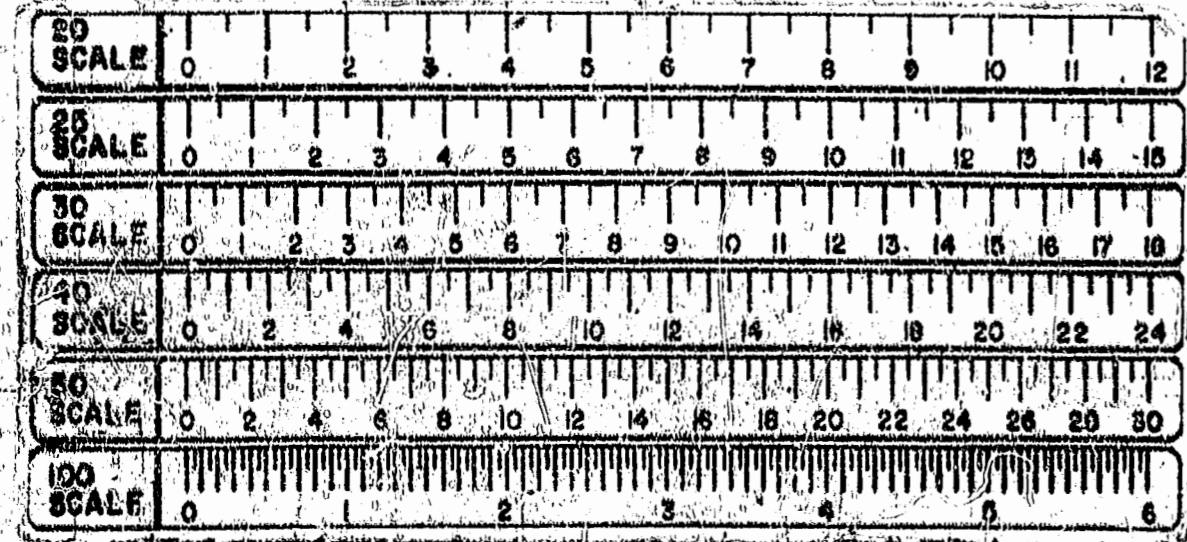

*11:03 AM*  
*Reviewed 21st class Oct. 1996*  
*W. H. No. 770*  
*W. H. No. 770*

