


VICINITY MAP SCALE: 1" = 2000'



3:32 pm  
 Recorded 20 City of Norfolk 1196  
 D.B. No. 778  
 [Signature]

PLAT RECORDED IN  
 P.B. NO. 103 PAGE 89-97

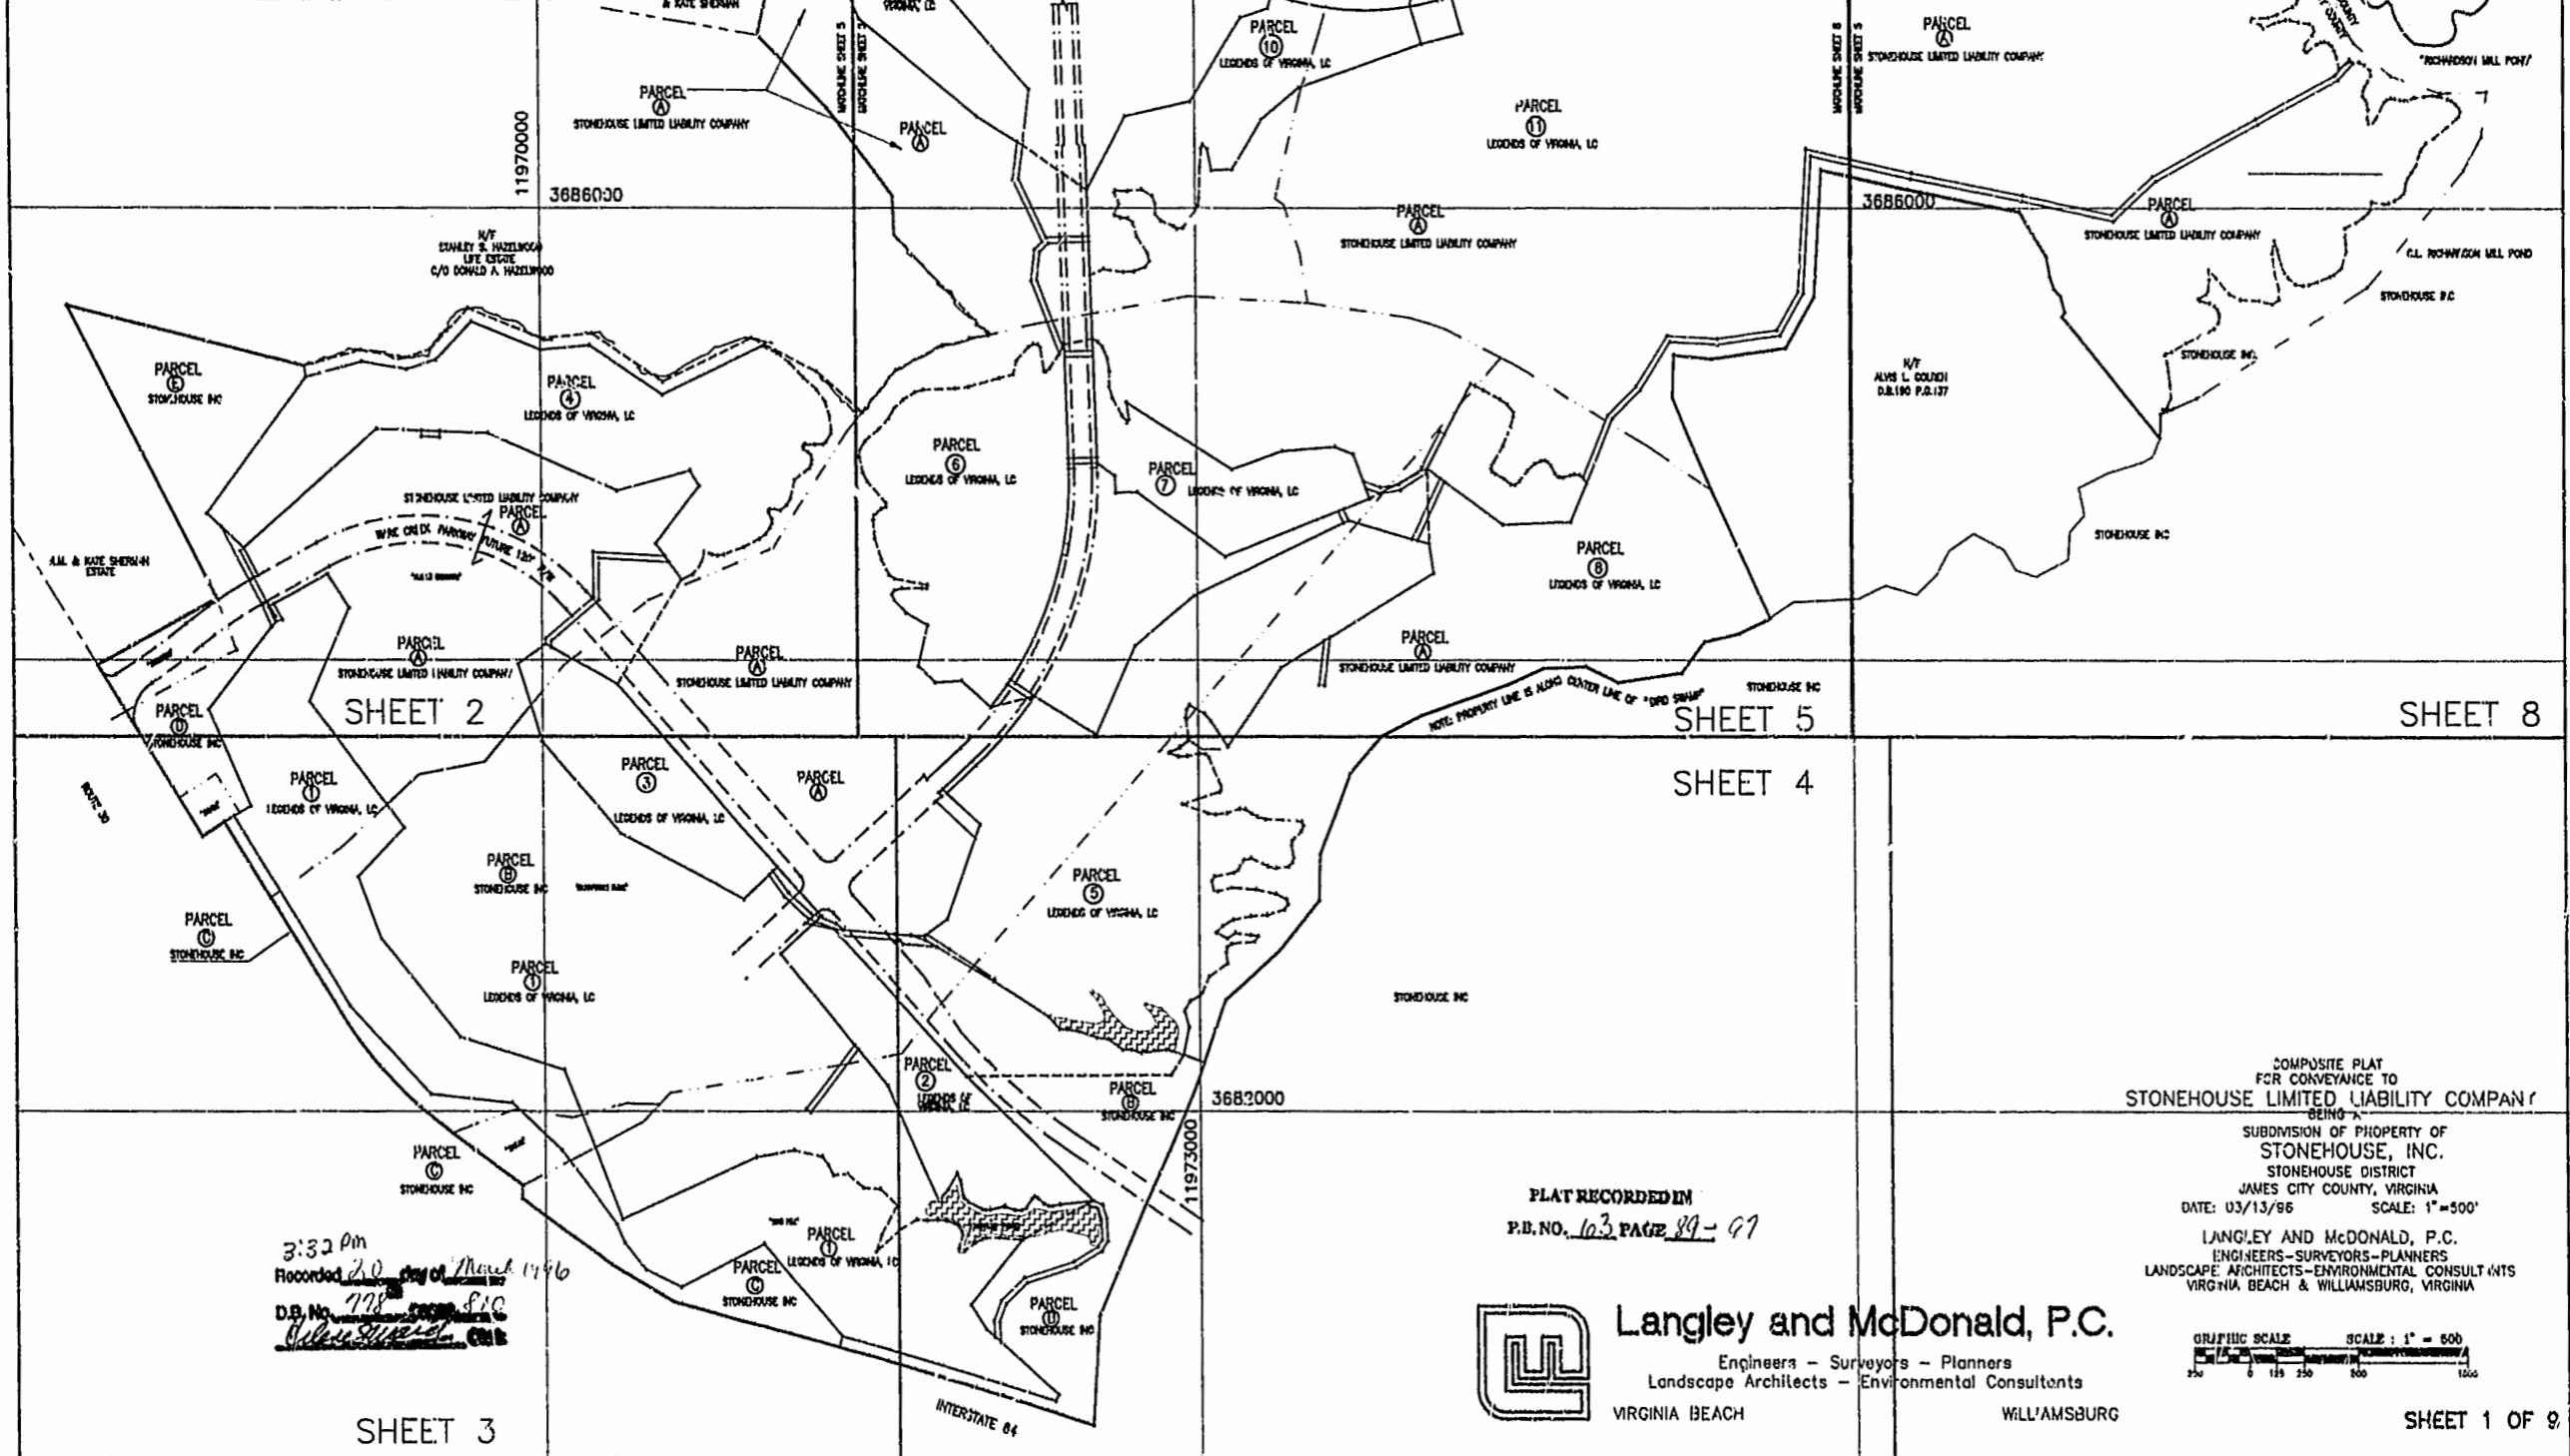

**Langley and McDonald, P.C.**  
 Engineers - Surveyors - Planners  
 Landscape Architects - Environmental Consultants  
 VIRGINIA BEACH WILLIAMSBURG

COMPOSITE PLAT  
 FOR CONVEYANCE TO  
**STONEHOUSE LIMITED LIABILITY COMPANY**  
 BEING A  
 SUBDIVISION OF PROPERTY OF  
**STONEHOUSE, INC.**  
 STONEHOUSE DISTRICT  
 JAMES CITY COUNTY, VIRGINIA  
 DATE: 03/13/96 SCALE: 1" = 500'  
 LANGLEY AND McDONALD, P.C.  
 ENGINEERS-SURVEYORS-PLANNERS  
 LANDSCAPE ARCHITECTS-ENVIRONMENTAL CONSULTANTS  
 VIRGINIA BEACH & WILLIAMSBURG, VIRGINIA

