


VICINITY MAP SCALE: 1" = 2000'

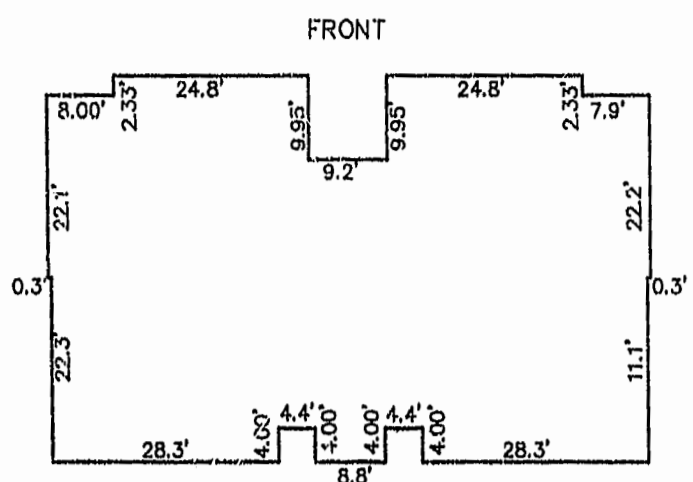

TYPICAL EXTERIOR DIMENSIONS AT FOUNDATION LEVEL FOR BUILDING 10 SCALE: 1" = 20'


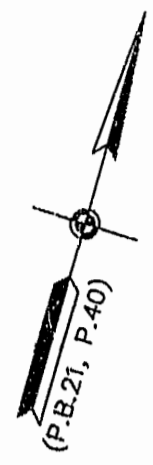


EXHIBIT B
CONDOMINIUM PLAT
THE WOODLANDS A CONDOMINIUM
PHASE VIII, BUILDING NO. 10
OWNER/DEVELOPER: S.W.N. ASSOCIATES
THE CITY OF WILLIAMSBURG, VIRGINIA
SCALE: 1" = 50' MARCH 18, 1996
0 25 50 100 150 200 FEET
GRAPHIC SCALE
THE SIRINE GROUP, LTD.
SURVEYORS • ENGINEERS • PLANNERS
P.O. BOX 450, ROUTE 17
WHITE MARSH, VIRGINIA 23183

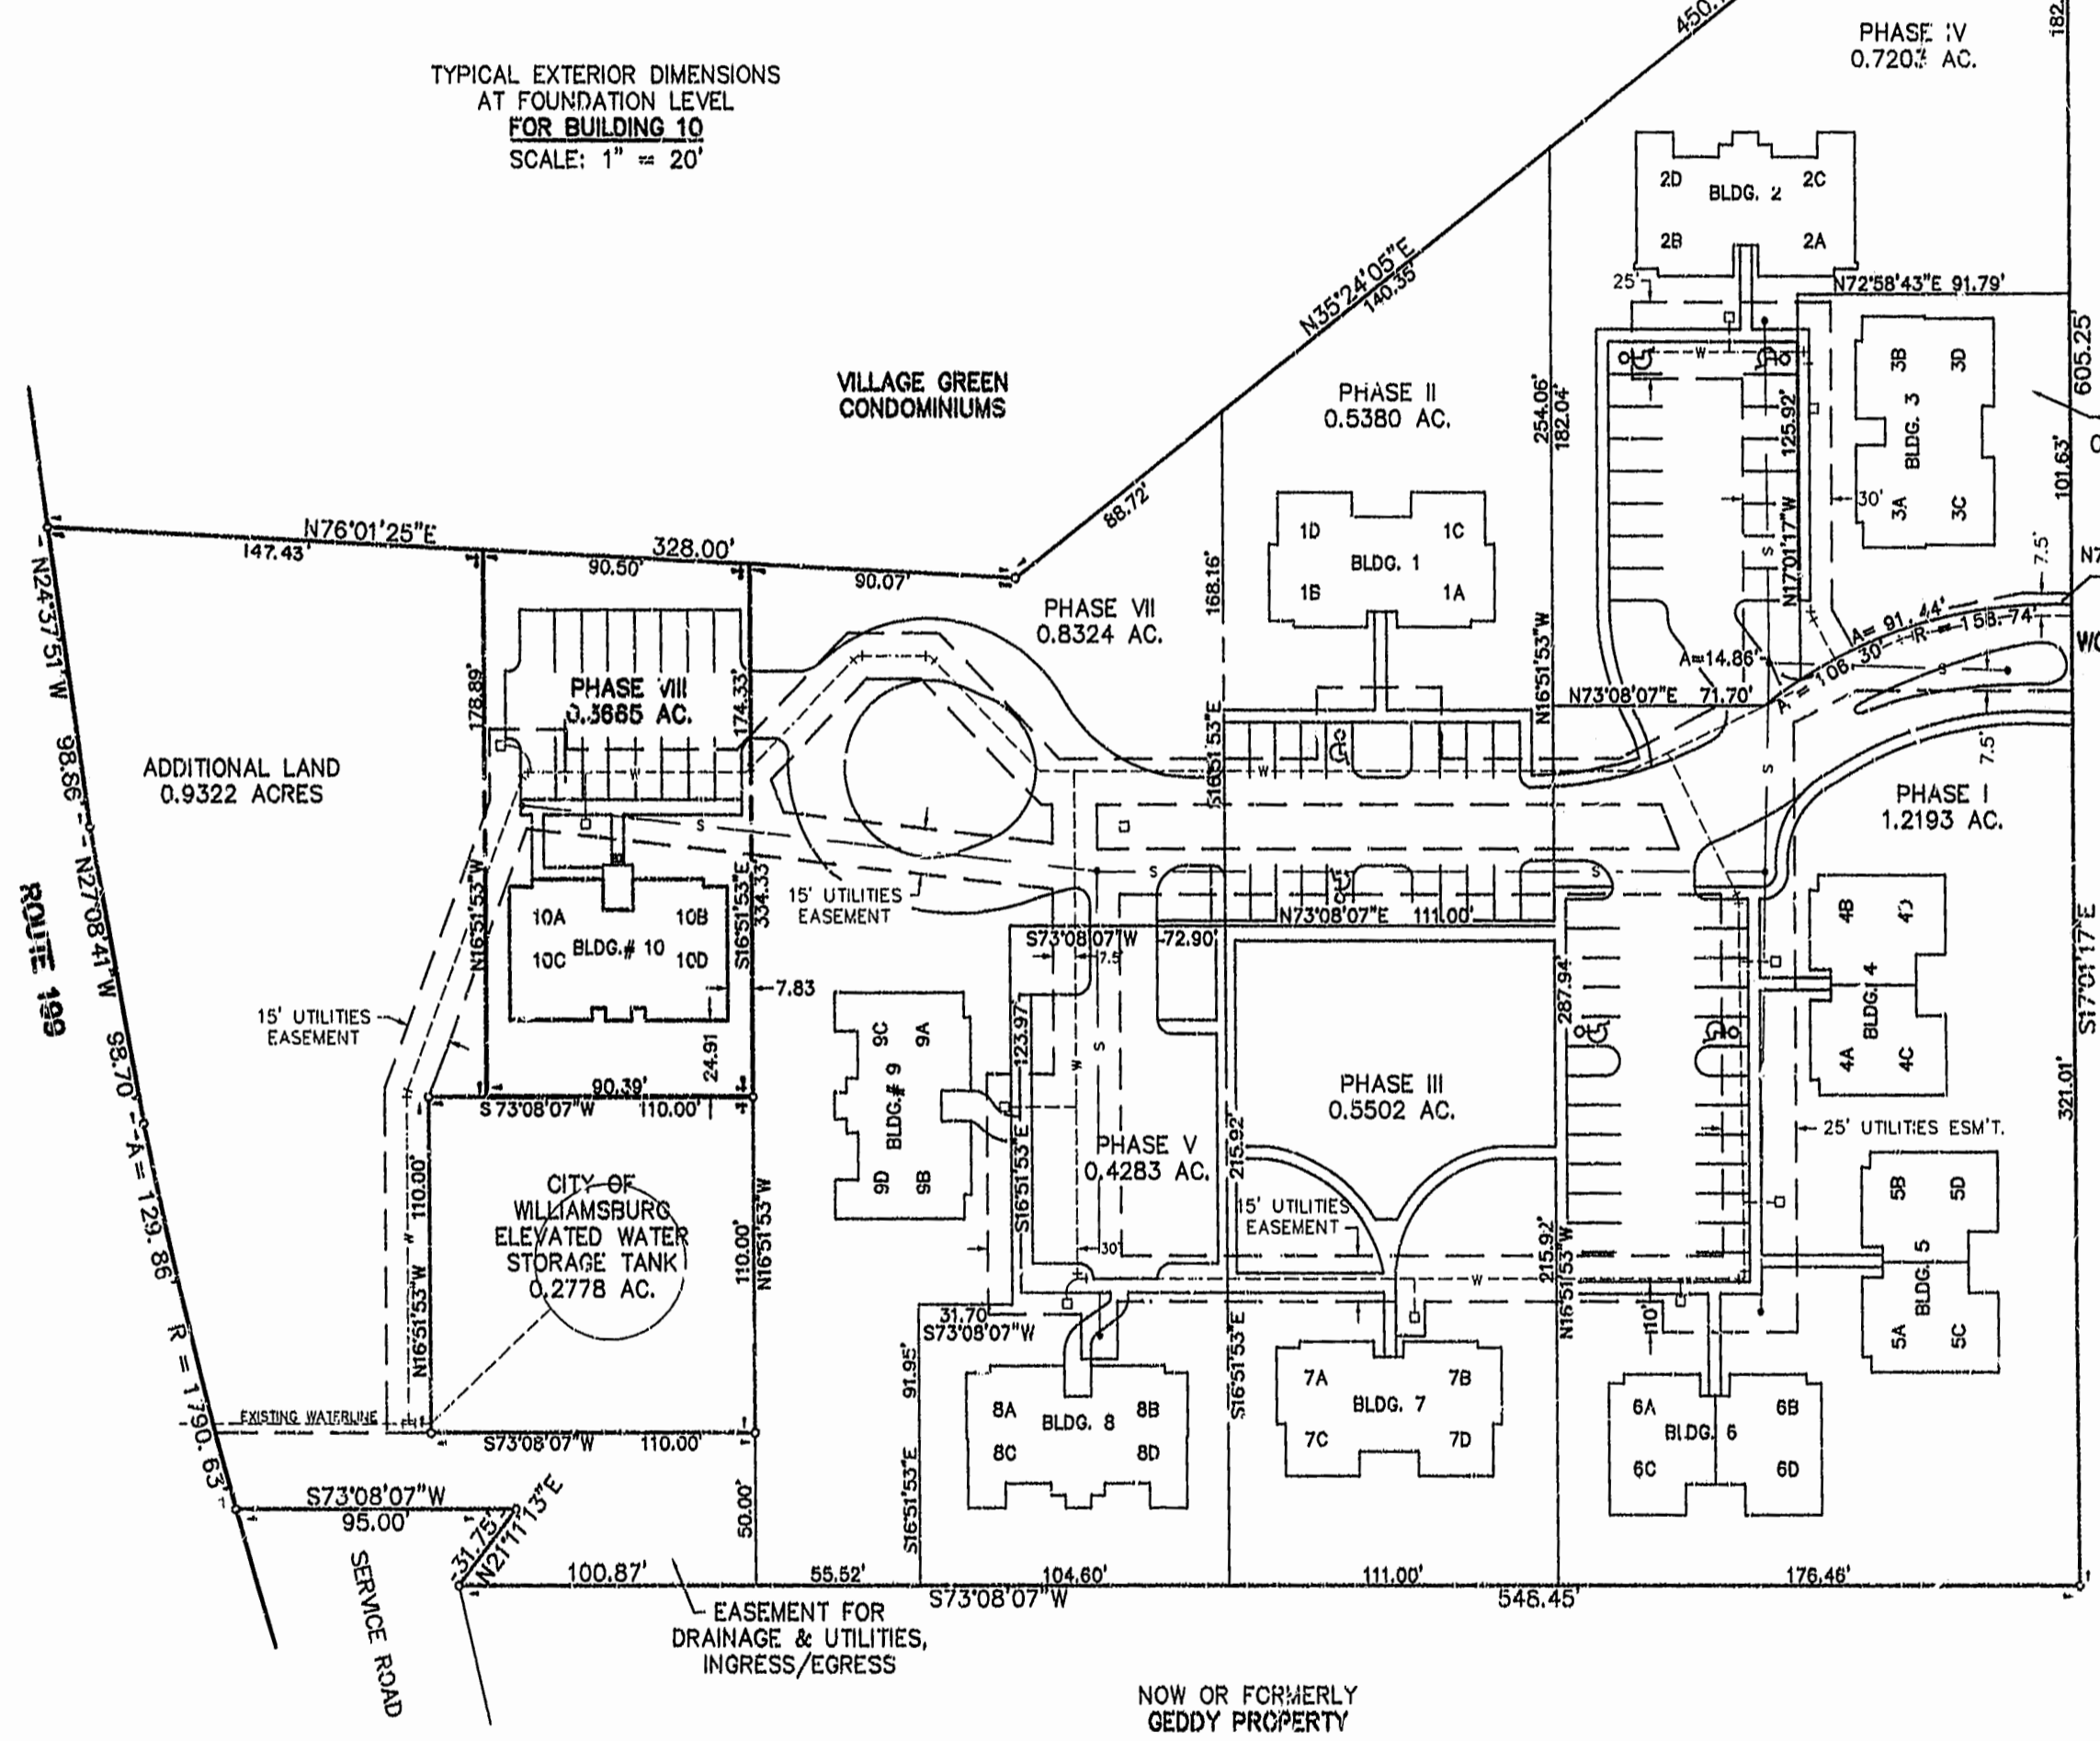


THE WOOD SUBDIVISION

DENOTES PHASE BOUNDARY: _____

NOTE:
ALL UTILITY EASEMENTS SHOWN HEREON ARE HEREBY DEDICATED TO THE CITY OF WILLIAMSBURG. (SEE "PLAT OF DRAINAGE & UTILITIES EASEMENTS", DATED AUGUST 1987), D.B.81, P.423.

I HEREBY CERTIFY THAT I HAVE SURVEYED THE SUBMITTED LAND AND DO FURTHER CERTIFY THAT THIS PLAT SHOWING LOCATIONS AND DIMENSIONS OF THE SUBMITTED LAND IS ACCURATE AND THE PLAT COMPLIES WITH THE PROVISIONS OF SECTION 55-79.5B (a) OF THE CODE OF VIRGINIA AS AMENDED. ALL UNITS HAVE BEEN SUBSTANTIALLY COMPLETED.

SIGNED: *C.E. Newbaker, III* DATE: 3-18-96
C.E. NEWBAKER, III
L.S. # 1380

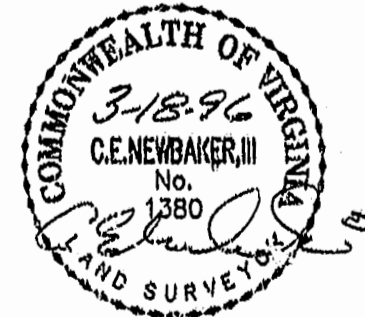

PLAT RECORDED IN
BOOK 63 PAGE 98+99

11:25 AM
March 22, 1996
118
Williamsburg

