
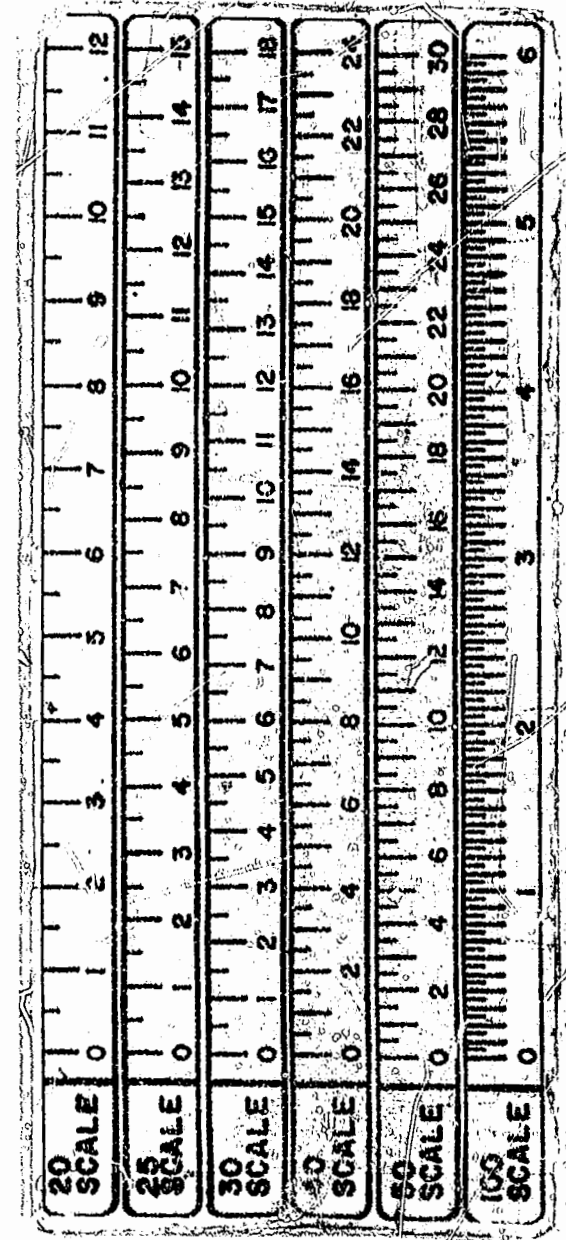


DIASCUND CREEK

FLOOD CERTIFICATION
 THE PROPERTY SHOWN HEREIN IS IN FLOOD ZONE "X" (AREA
 DETERMINED TO BE OUTSIDE THE 500 YEAR FLOOD PLAIN) AS
 SHOWN ON COMMUNITY PANEL # 510201 00057, DATED 2/6/01
 AS PREPARED BY FEMA.

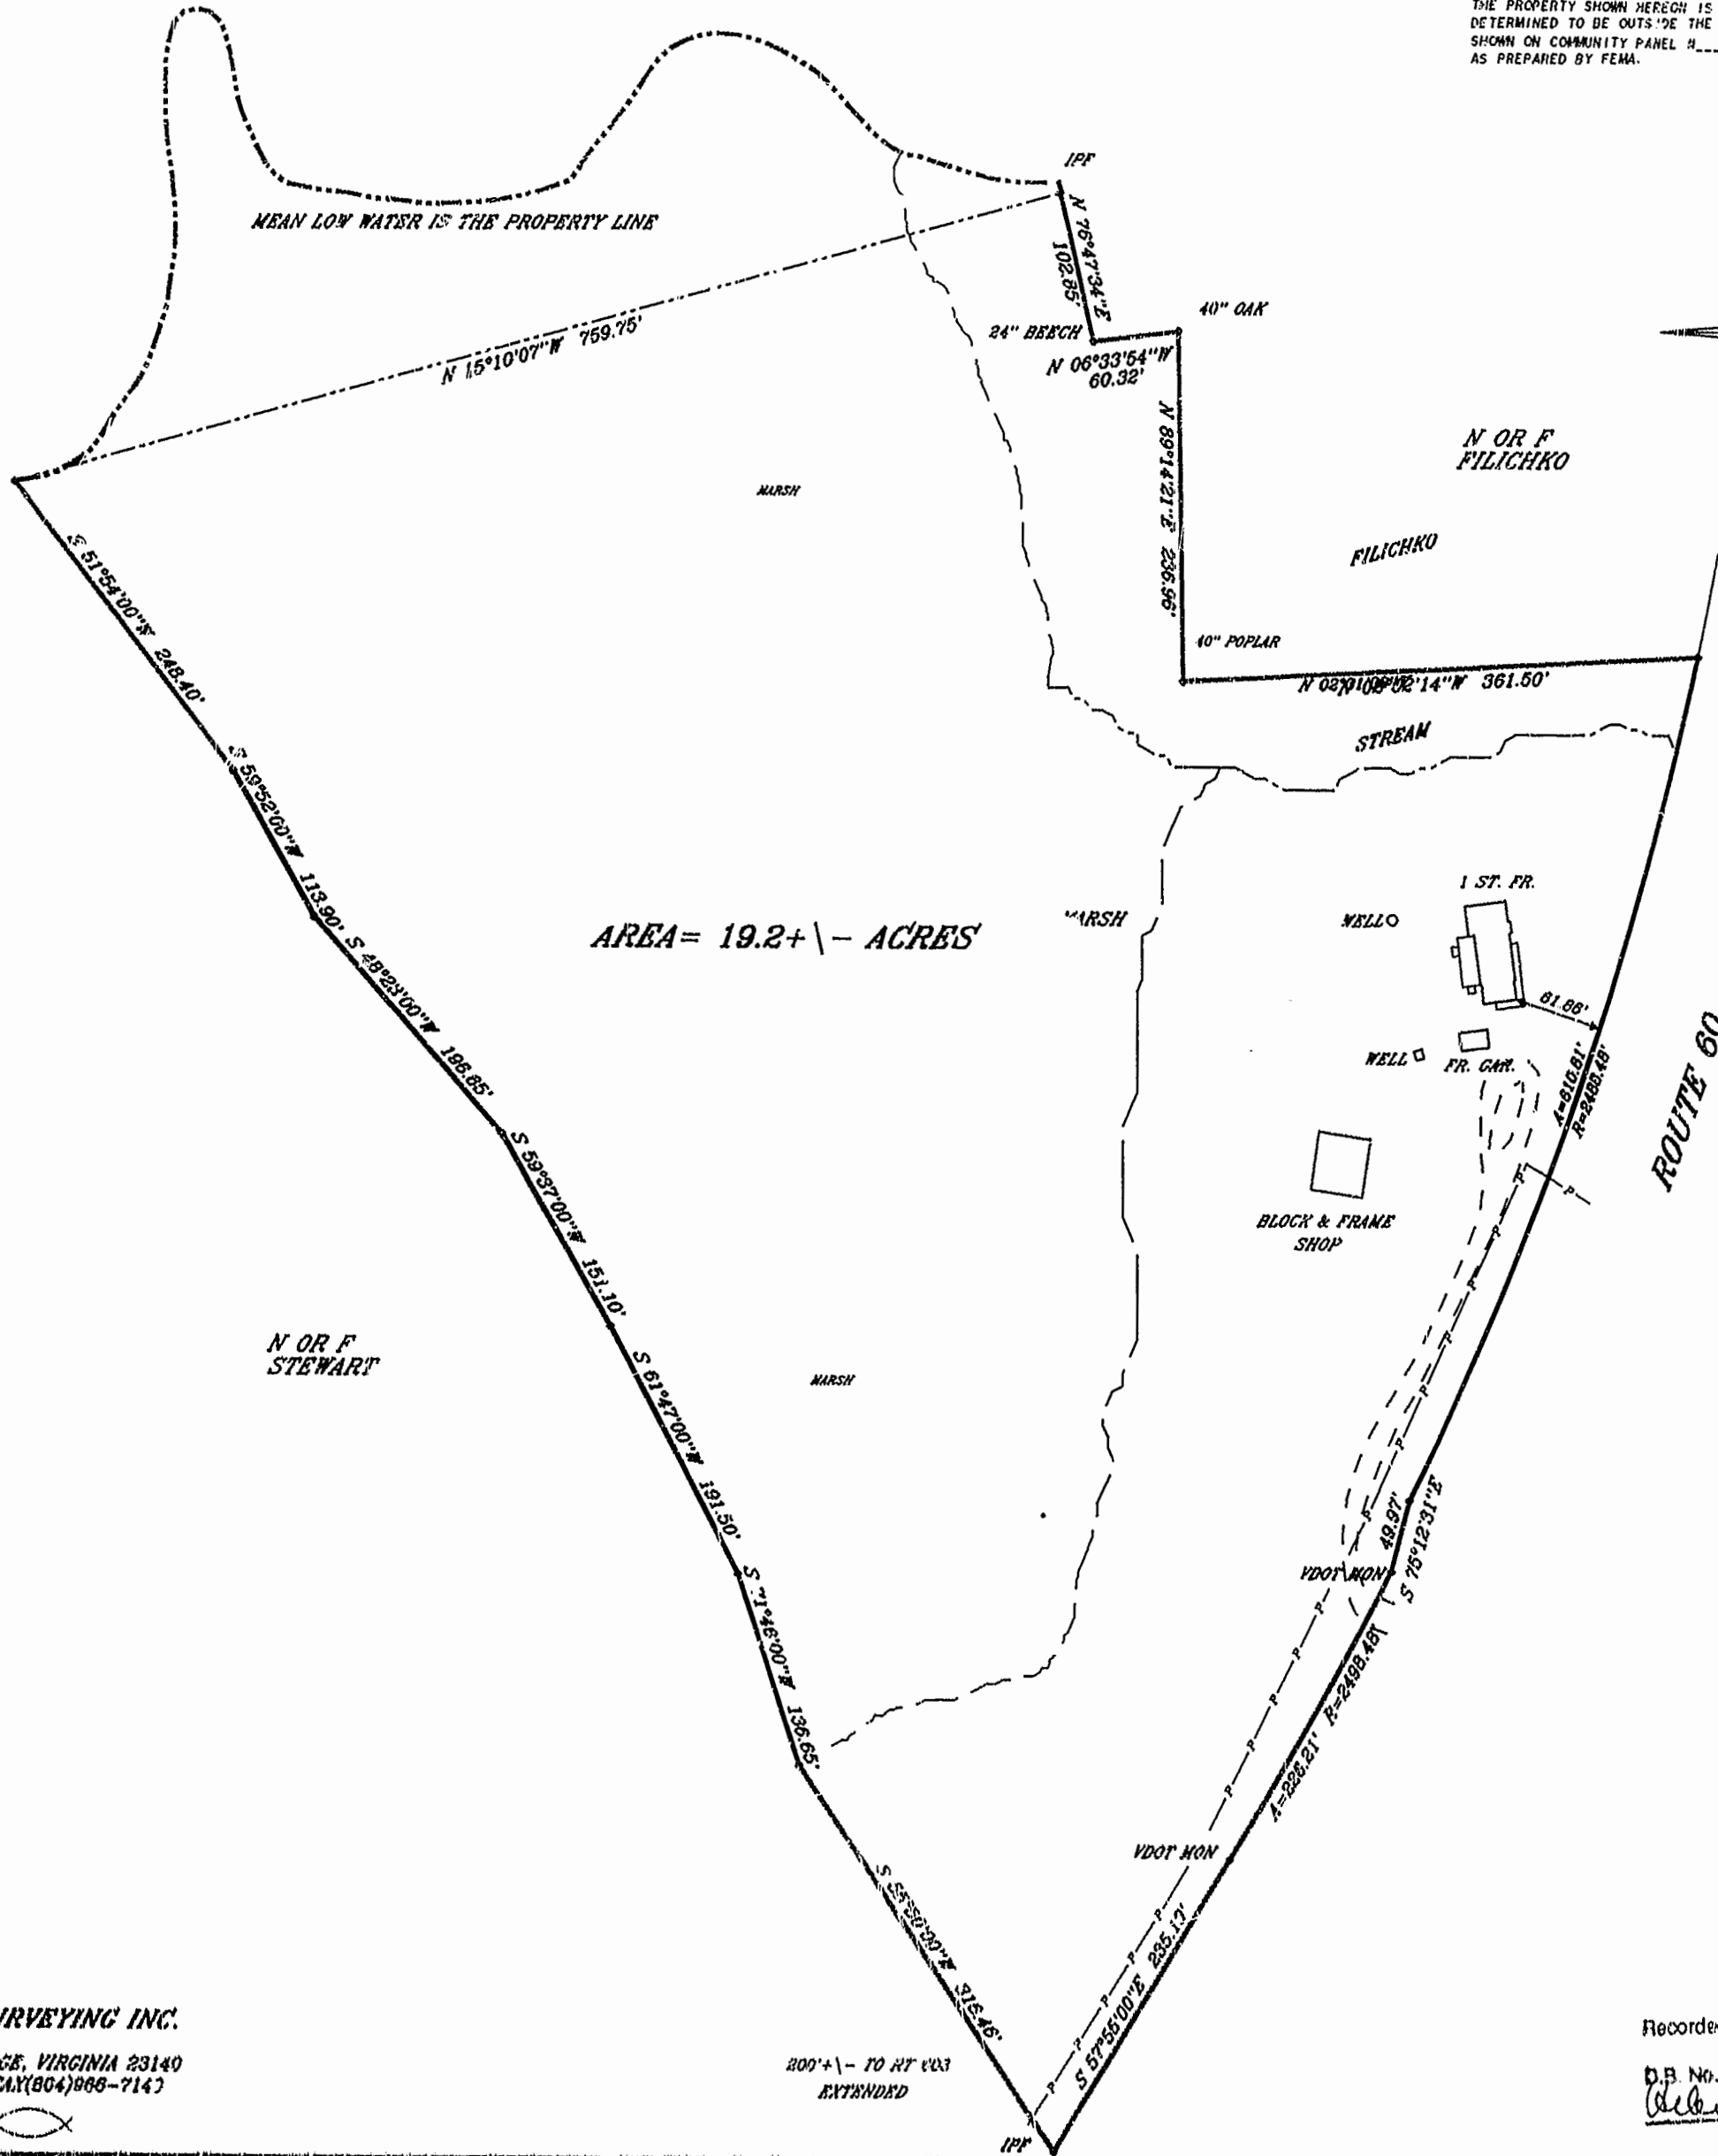

D. J. ...

HIS LAND SURVEYING INC.
 P.O. BOX 100
 PROVIDENCE FORGE, VIRGINIA 23140
 (804)968-7017 FAX(804)968-7147

300'± - TO RT COR
 EXTENDED

2:46 p.m.
 Recorded 1st time on August 1, 1996
 D.B. No. 800 page 52
John D. Folds

PHYSICAL SURVEY
 OF PROPERTY TO BE CONVEYED TO
 JOHN D. FOLDS
 AND
 ANN TOUCHSTONE-FORD
 CONTAINING
 19.2+/- ACRES
 STUMPKHOUSE DISTRICT
 JAMES CITY COUNTY, VIRGINIA
 SCALE: 1"=100' DATE: 7/29/96
 P.M. 93.7

Recorded 1st time on August 1, 1996
 3:45
 D.B. No. 800 page 52
John D. Folds

PLAT RECORDED IN
 P.B. NO. 64 PAGE 77