

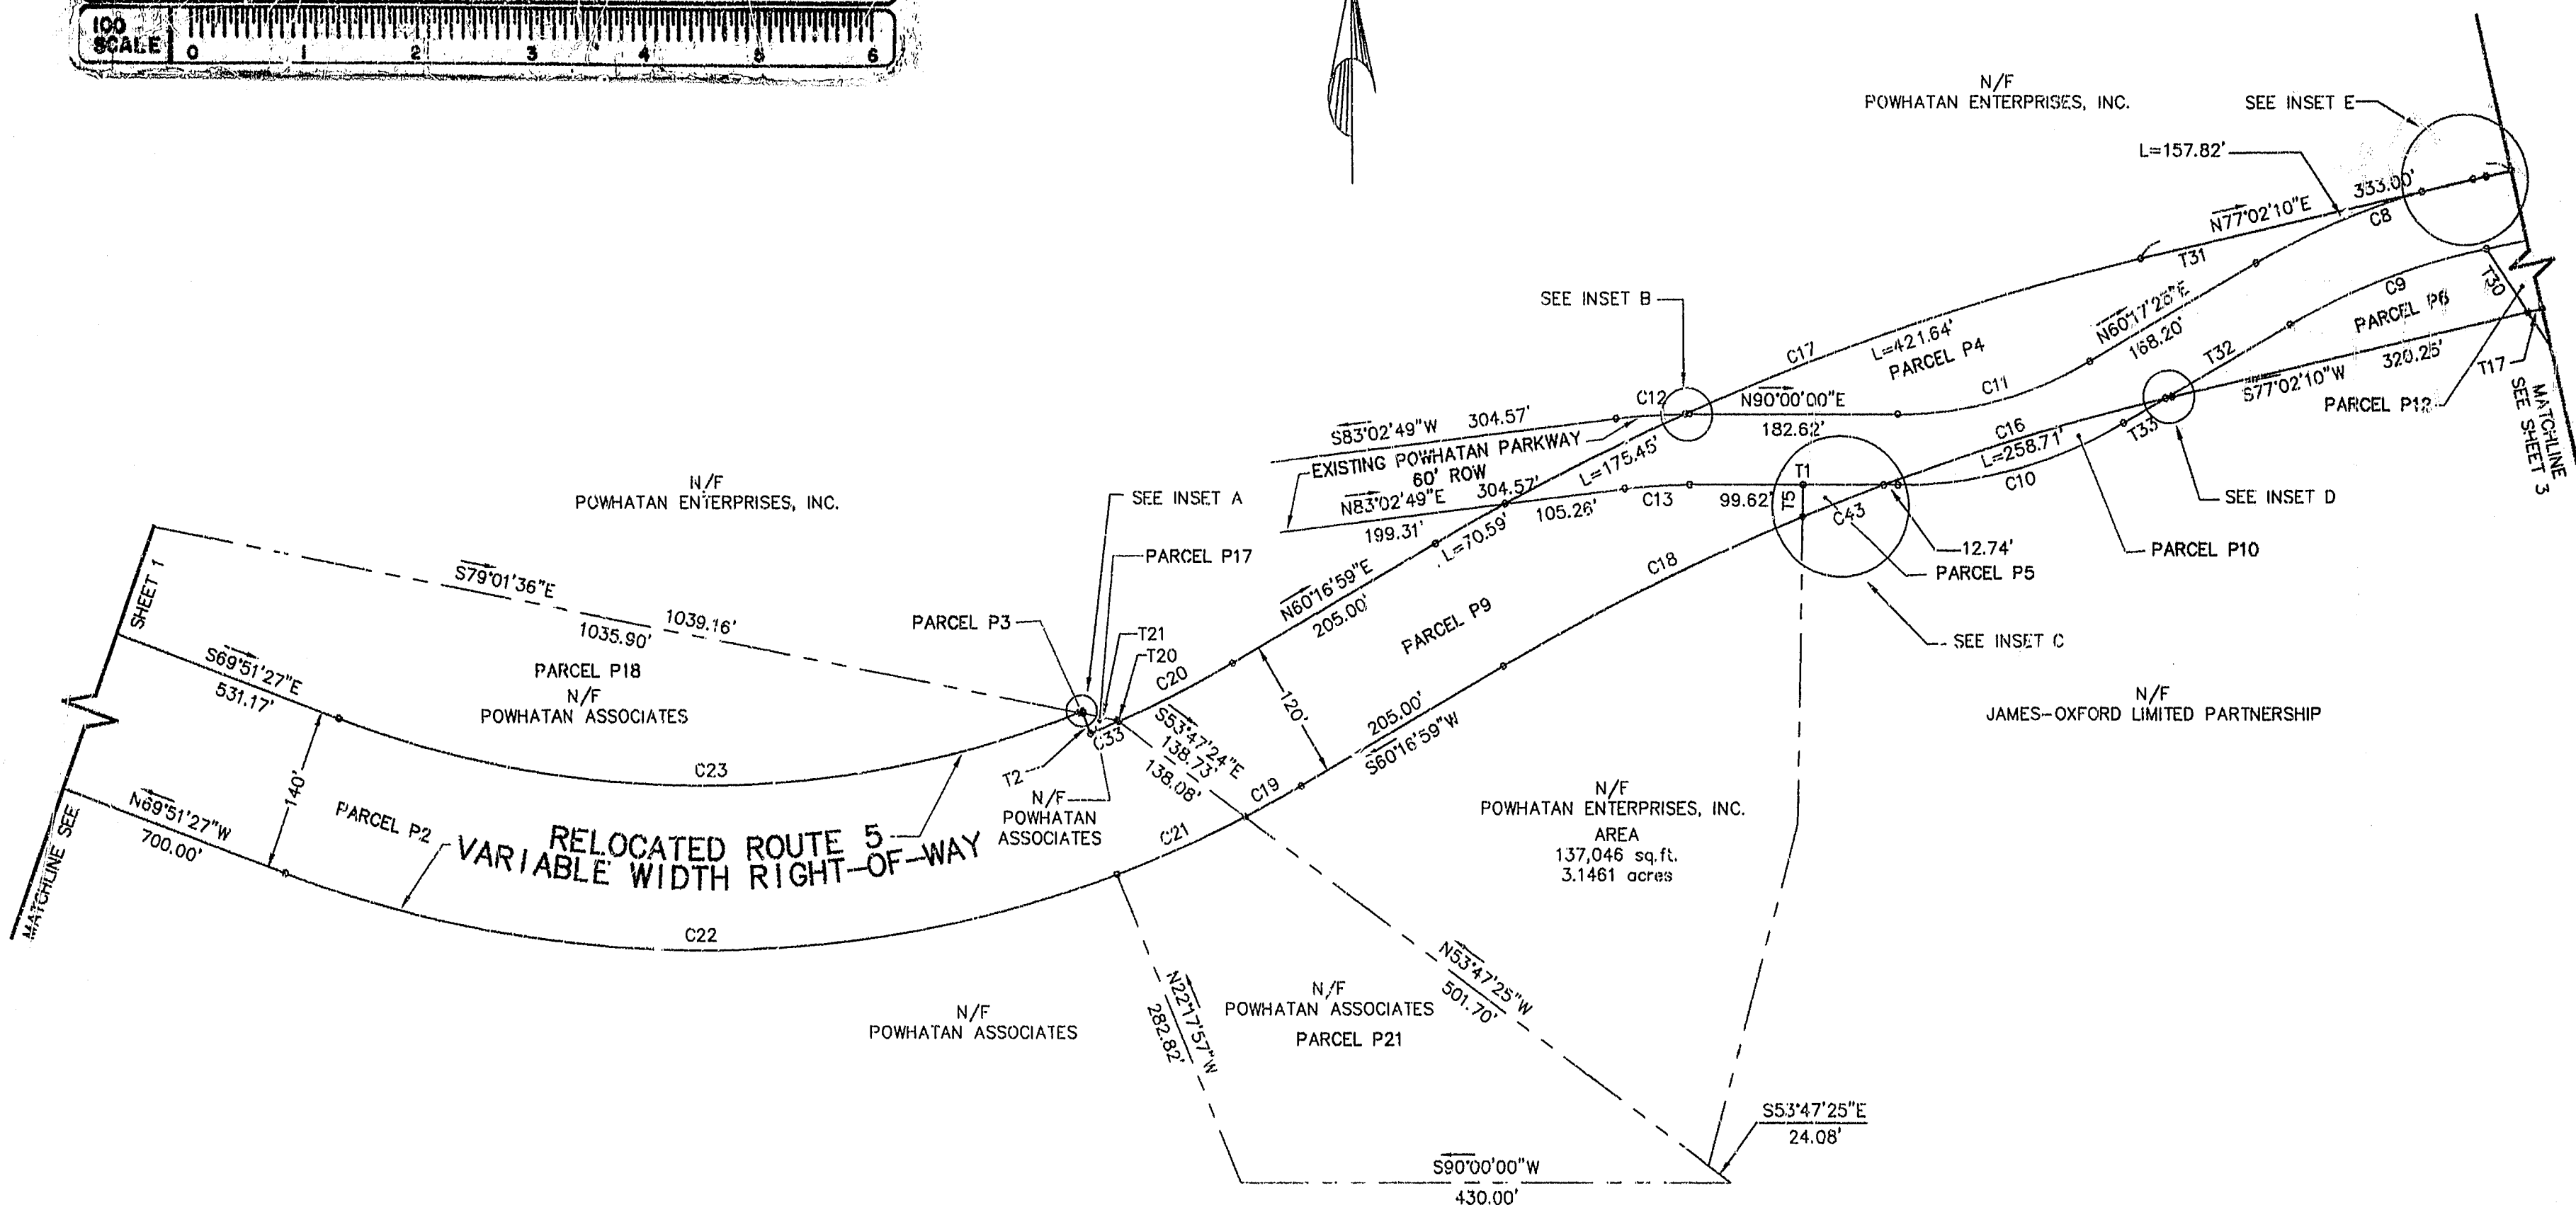


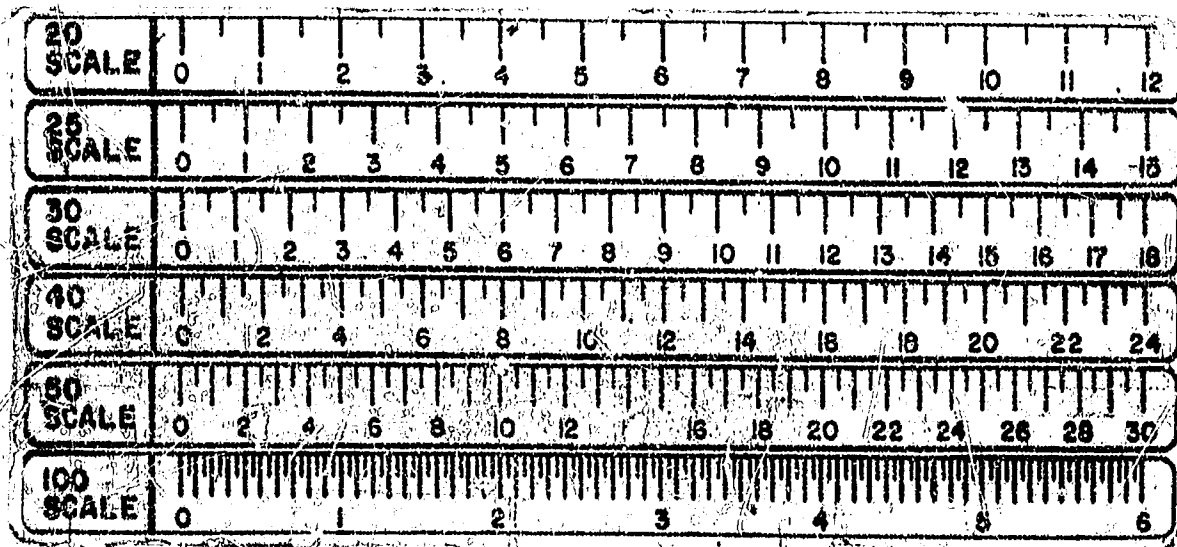

THIS PLAT DOES NOT CONSTITUTE
A SUBDIVISION FOR PARCELS P5, P6,
P8, P10, P11, AND P12. IT IS SHOWN
FOR FUTURE REFERENCE ONLY, AND
THEREFORE DOES NOT REQUIRE
OWNER SIGNATURES. FUTURE
SUBDIVISIONS, IF ANY, WILL
OCCUR BY DEED REFERENCES
TO THIS PLAT.

PLAT OF
PARCELS ALONG RELOCATED ROUTE 5 CORRIDOR
IN, THROUGH AND ADJACENT TO
POWHATAN SECONDARY OF WILLIAMSBURG
BERKELEY DISTRICT
JAMES CITY COUNTY, VIRGINIA
DATE: 3/15/96 SCALE: 1"=100'
SHEET 2 OF 4

1:47 PM
Recorded 22 Aug 1996
803 740
W. L. McDonald

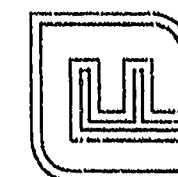

Langley and McDonald, P.C.

Engineers - Surveyors - Planners
Landscape Architects - Environmental Consultants
VIRGINIA BEACH WILLIAMSBURG