
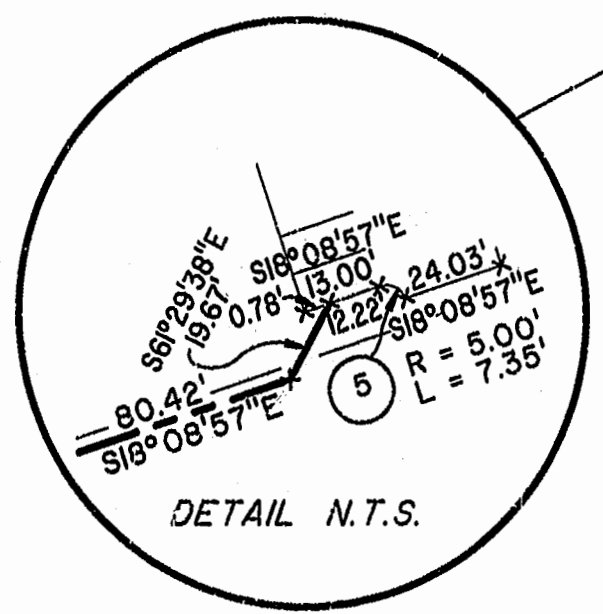


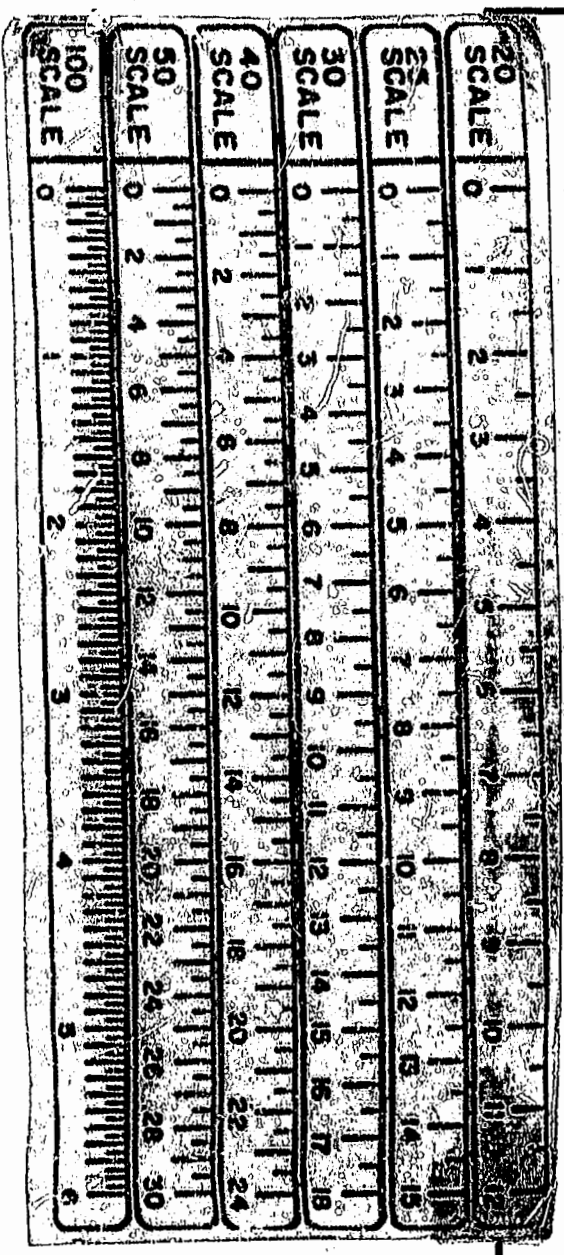

DETAIL N.T.S.

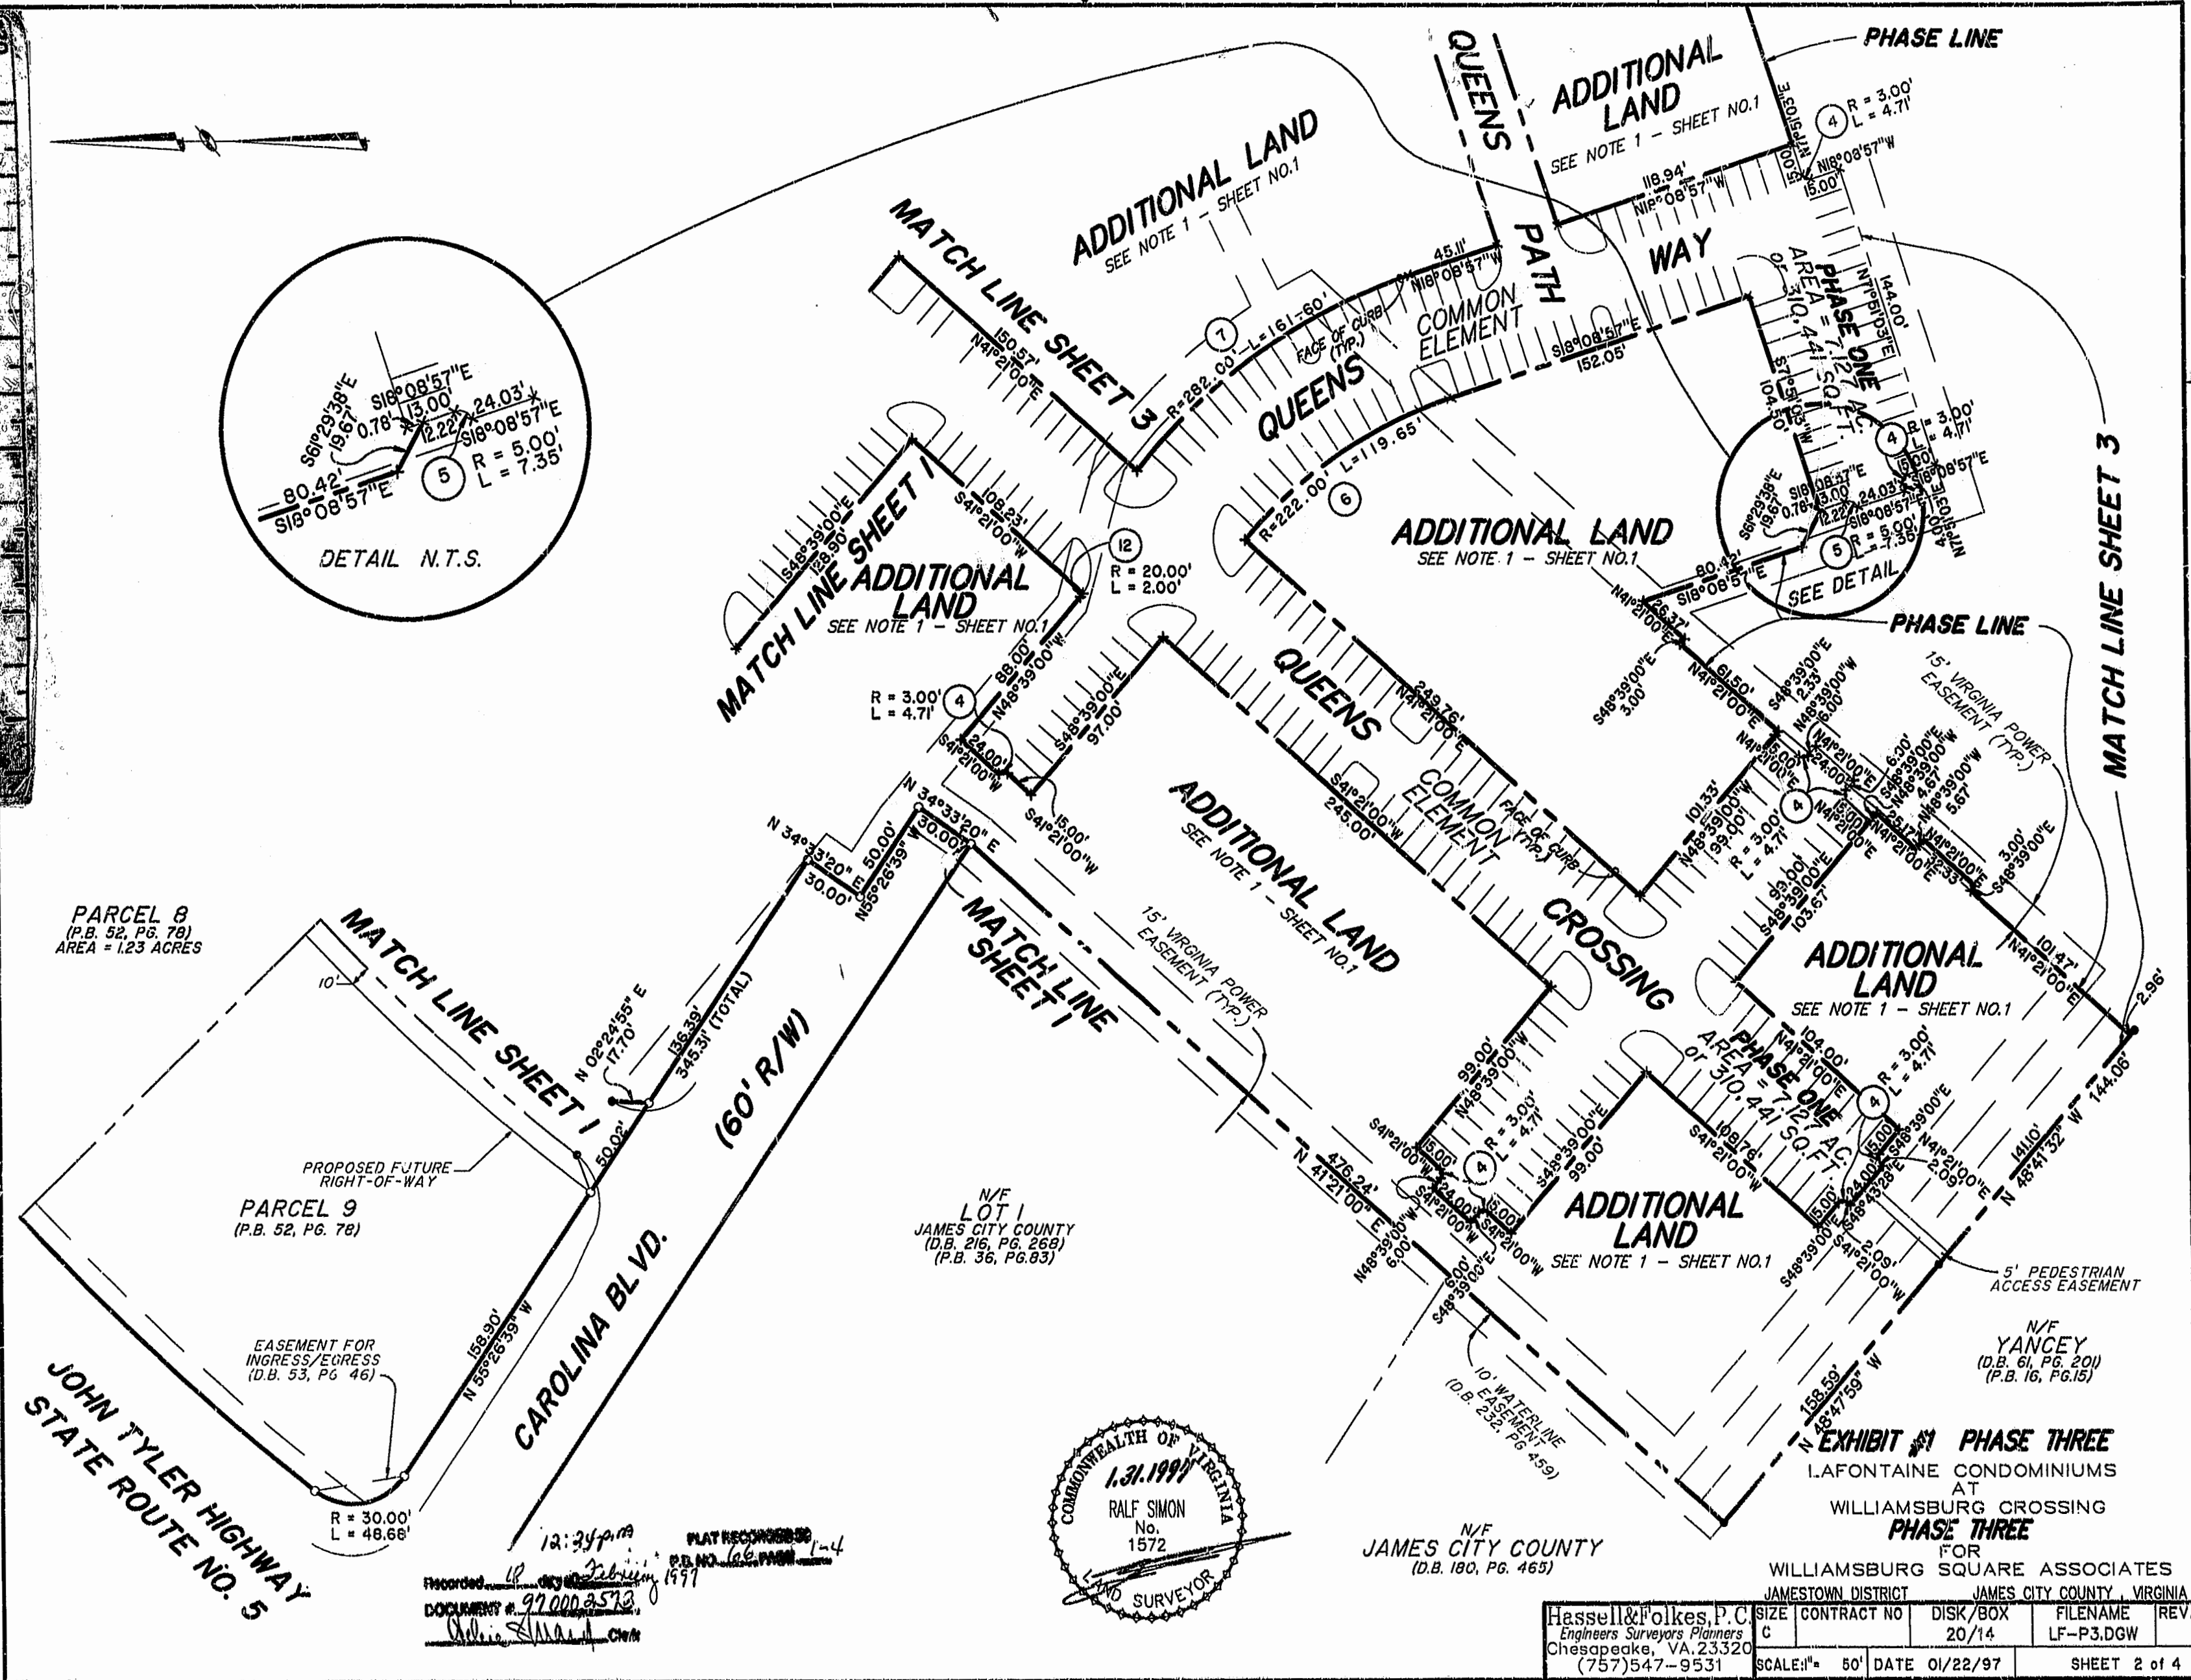


EXHIBIT #1 PHASE THREE
LAFONTAINE CONDOMINIUMS
AT
WILLIAMSBURG CROSSING
PHASE THREE
FOR

WILLIAMSBURG SQUARE ASSOCIATES
JAMESTOWN DISTRICT JAMES CITY COUNTY, VIRGINIA

Hassell & Folkes, P.C. Engineers Surveyors Planners Chesapeake, VA 23320 (757) 547-9531	SIZE CONTRACT NO C	DISK/BOX 20/14	FILENAME LF-P3.DGW	REV.
SCALE: 1"= 50'	DATE 01/22/97	SHEET 2 of 4		

C:\ACAD12\LAFONTAINE\F-P3 Thu Jan 30 23:23:52 1997