


BLDG. NUMBER	UNIT NUMBER	UNIT TYPE	ADDRESS	PARKING SPACE NO.
200	2-201	AR	201 QUEENS CROSSING	34
200	2-202	B	202 QUEENS CROSSING	32
200	2-203	A	203 QUEENS CROSSING	29
200	2-204	E	204 QUEENS CROSSING	27
200	2-205	C	205 QUEENS CROSSING	56
200	2-206	D	206 QUEENS CRESCENT	54
200	2-207	F	207 QUEENS CRESCENT	52
200	2-208	DR	208 QUEENS CRESCENT	50
200	2-209	CR	209 QUEENS CRESCENT	42
200	2-210	ER	210 QUEENS CRESCENT	37

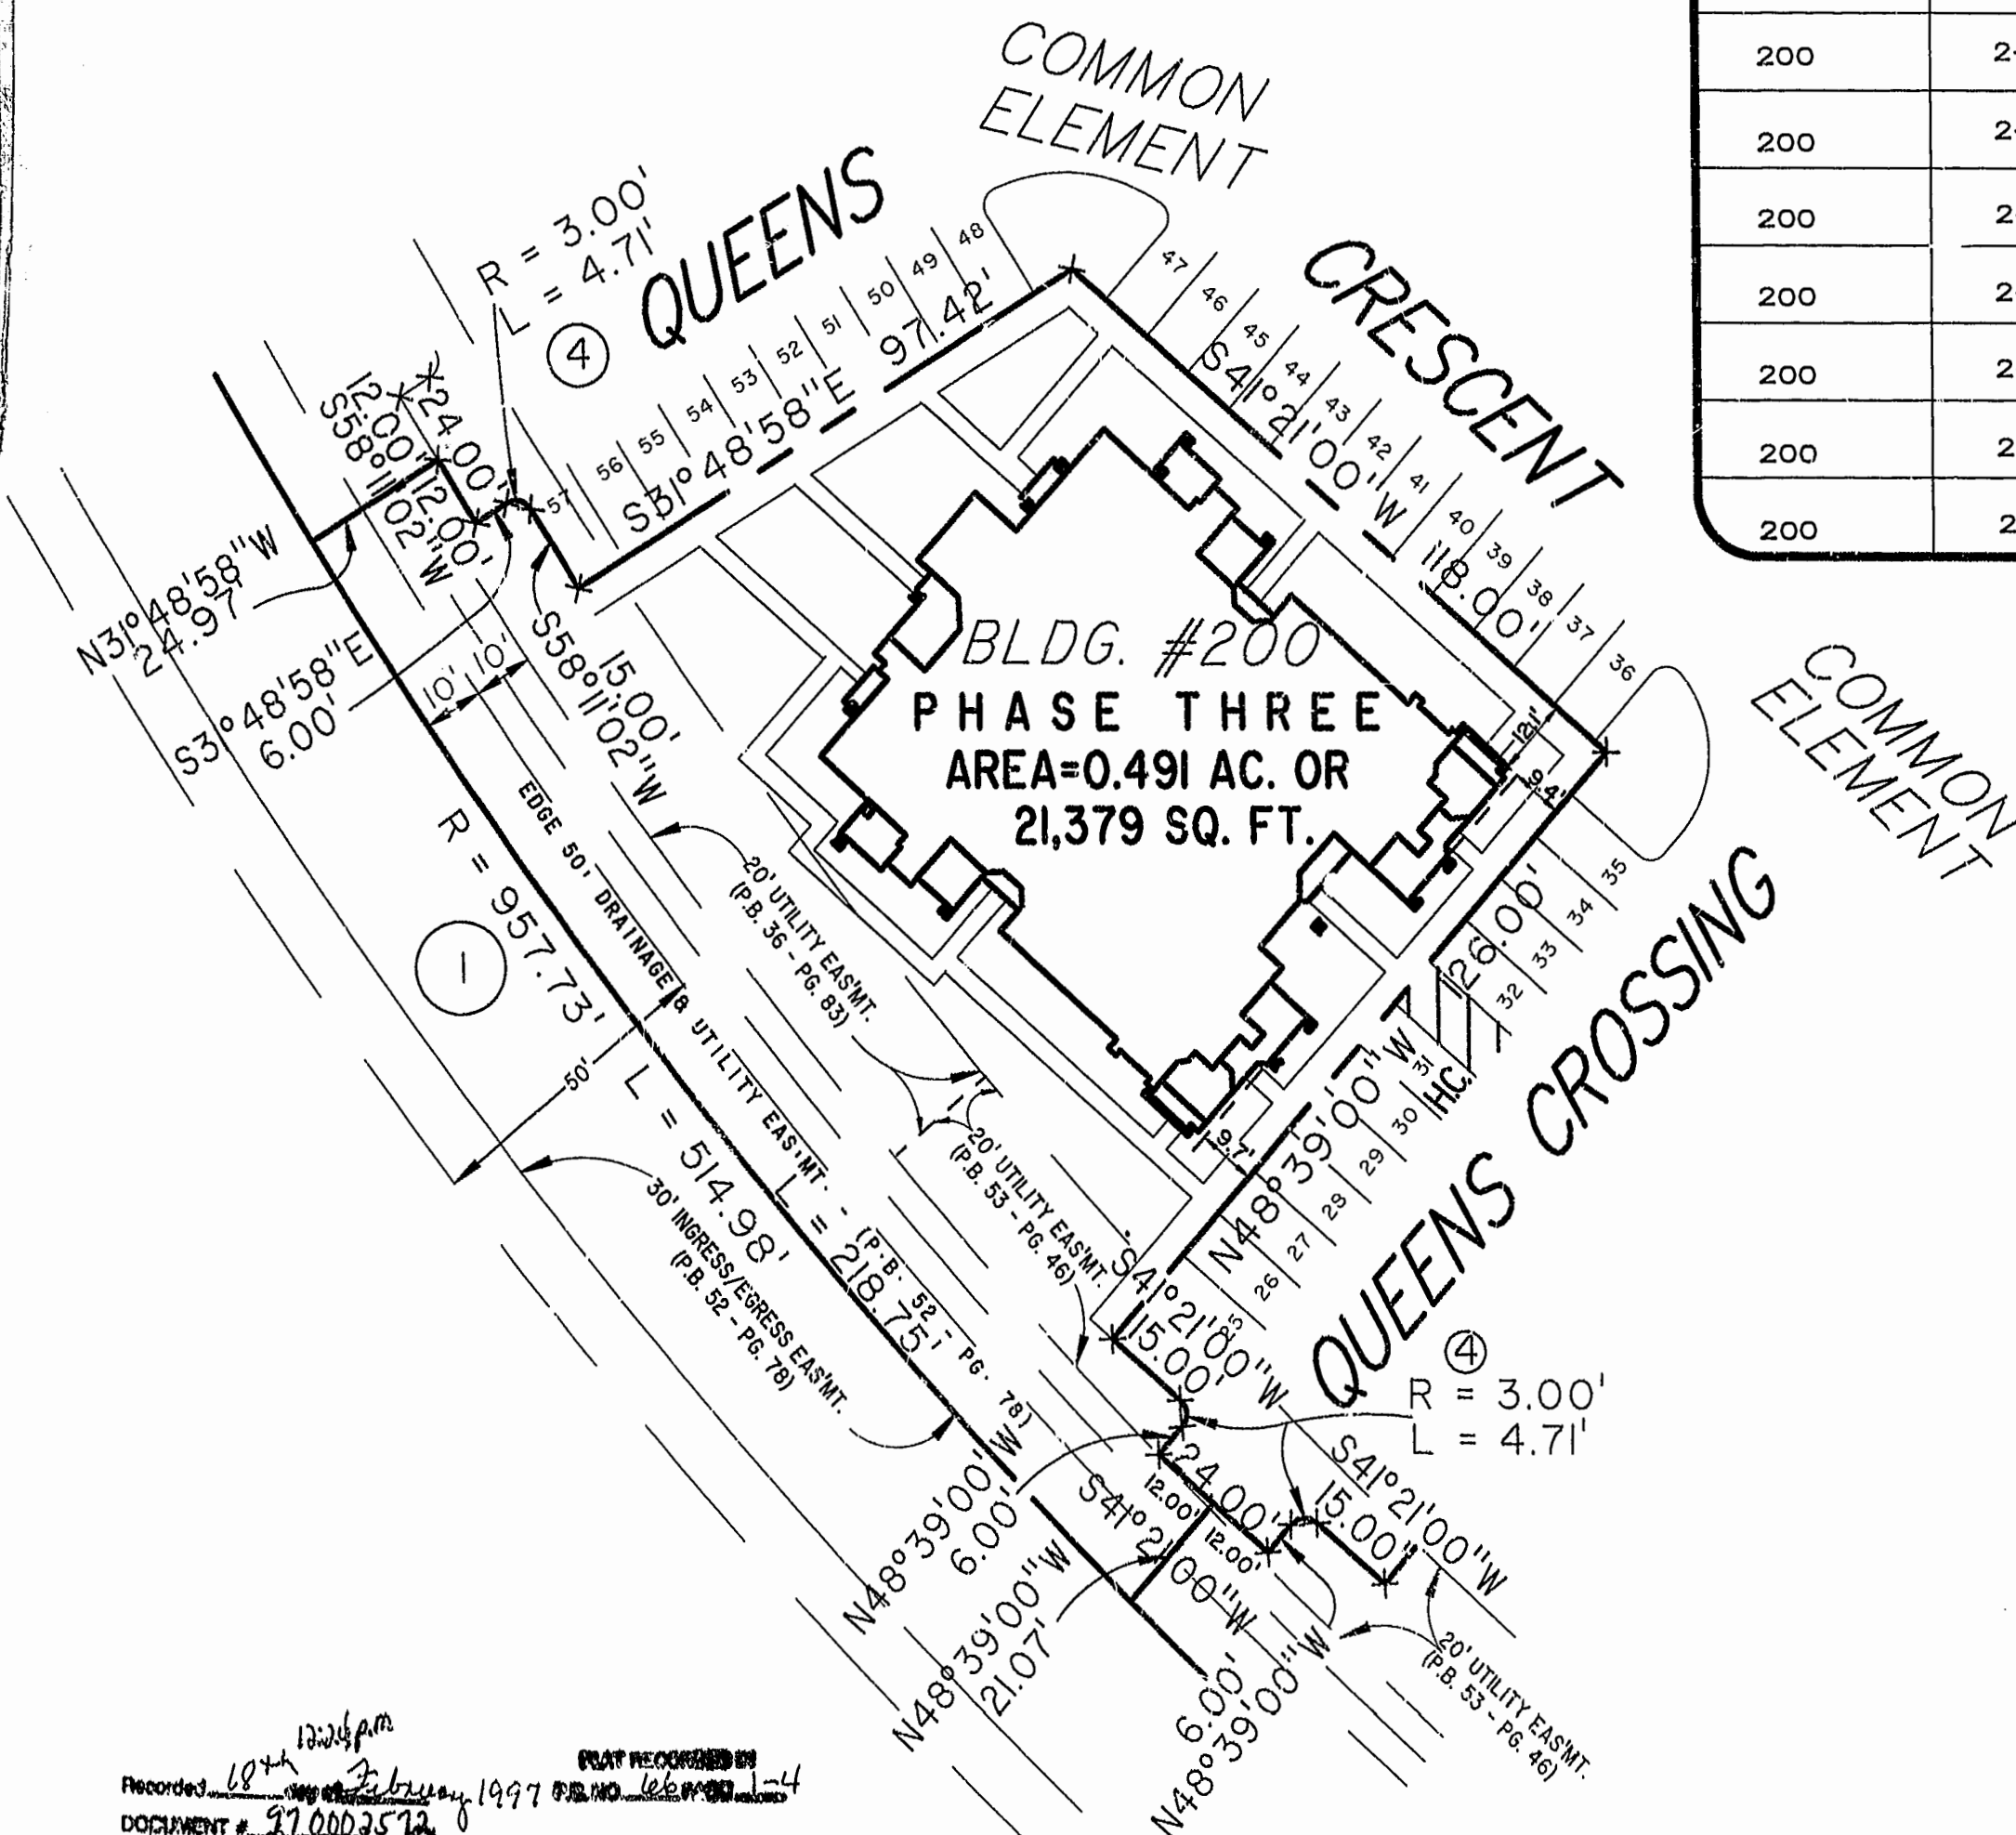

LAFONTAINE CONDOMINIUMS

AT
WILLIAMSBURG CROSSING

PHASE THREE

FOR

WILLIAMSBURG SQUARE ASSOCIATES

JAMESTOWN DISTRICT JAMES CITY COUNTY, VIRGINIA

Hassell & Folkes, P.C. Engineers Surveyors Planners Ch. sapaeake, VA. 23320 (757) 547-9531	JAMES STOWN DISTRICT		JAMES CITY COUNTY, VIRGINIA		
	NAME	CONTRACT NO	DISK/BOX	FILENAME	REV
	C		20/14	LF-P3.DWG	
SCALE: 1"= 25'		DATE 01/24/97		SHEET 4 of 4	