


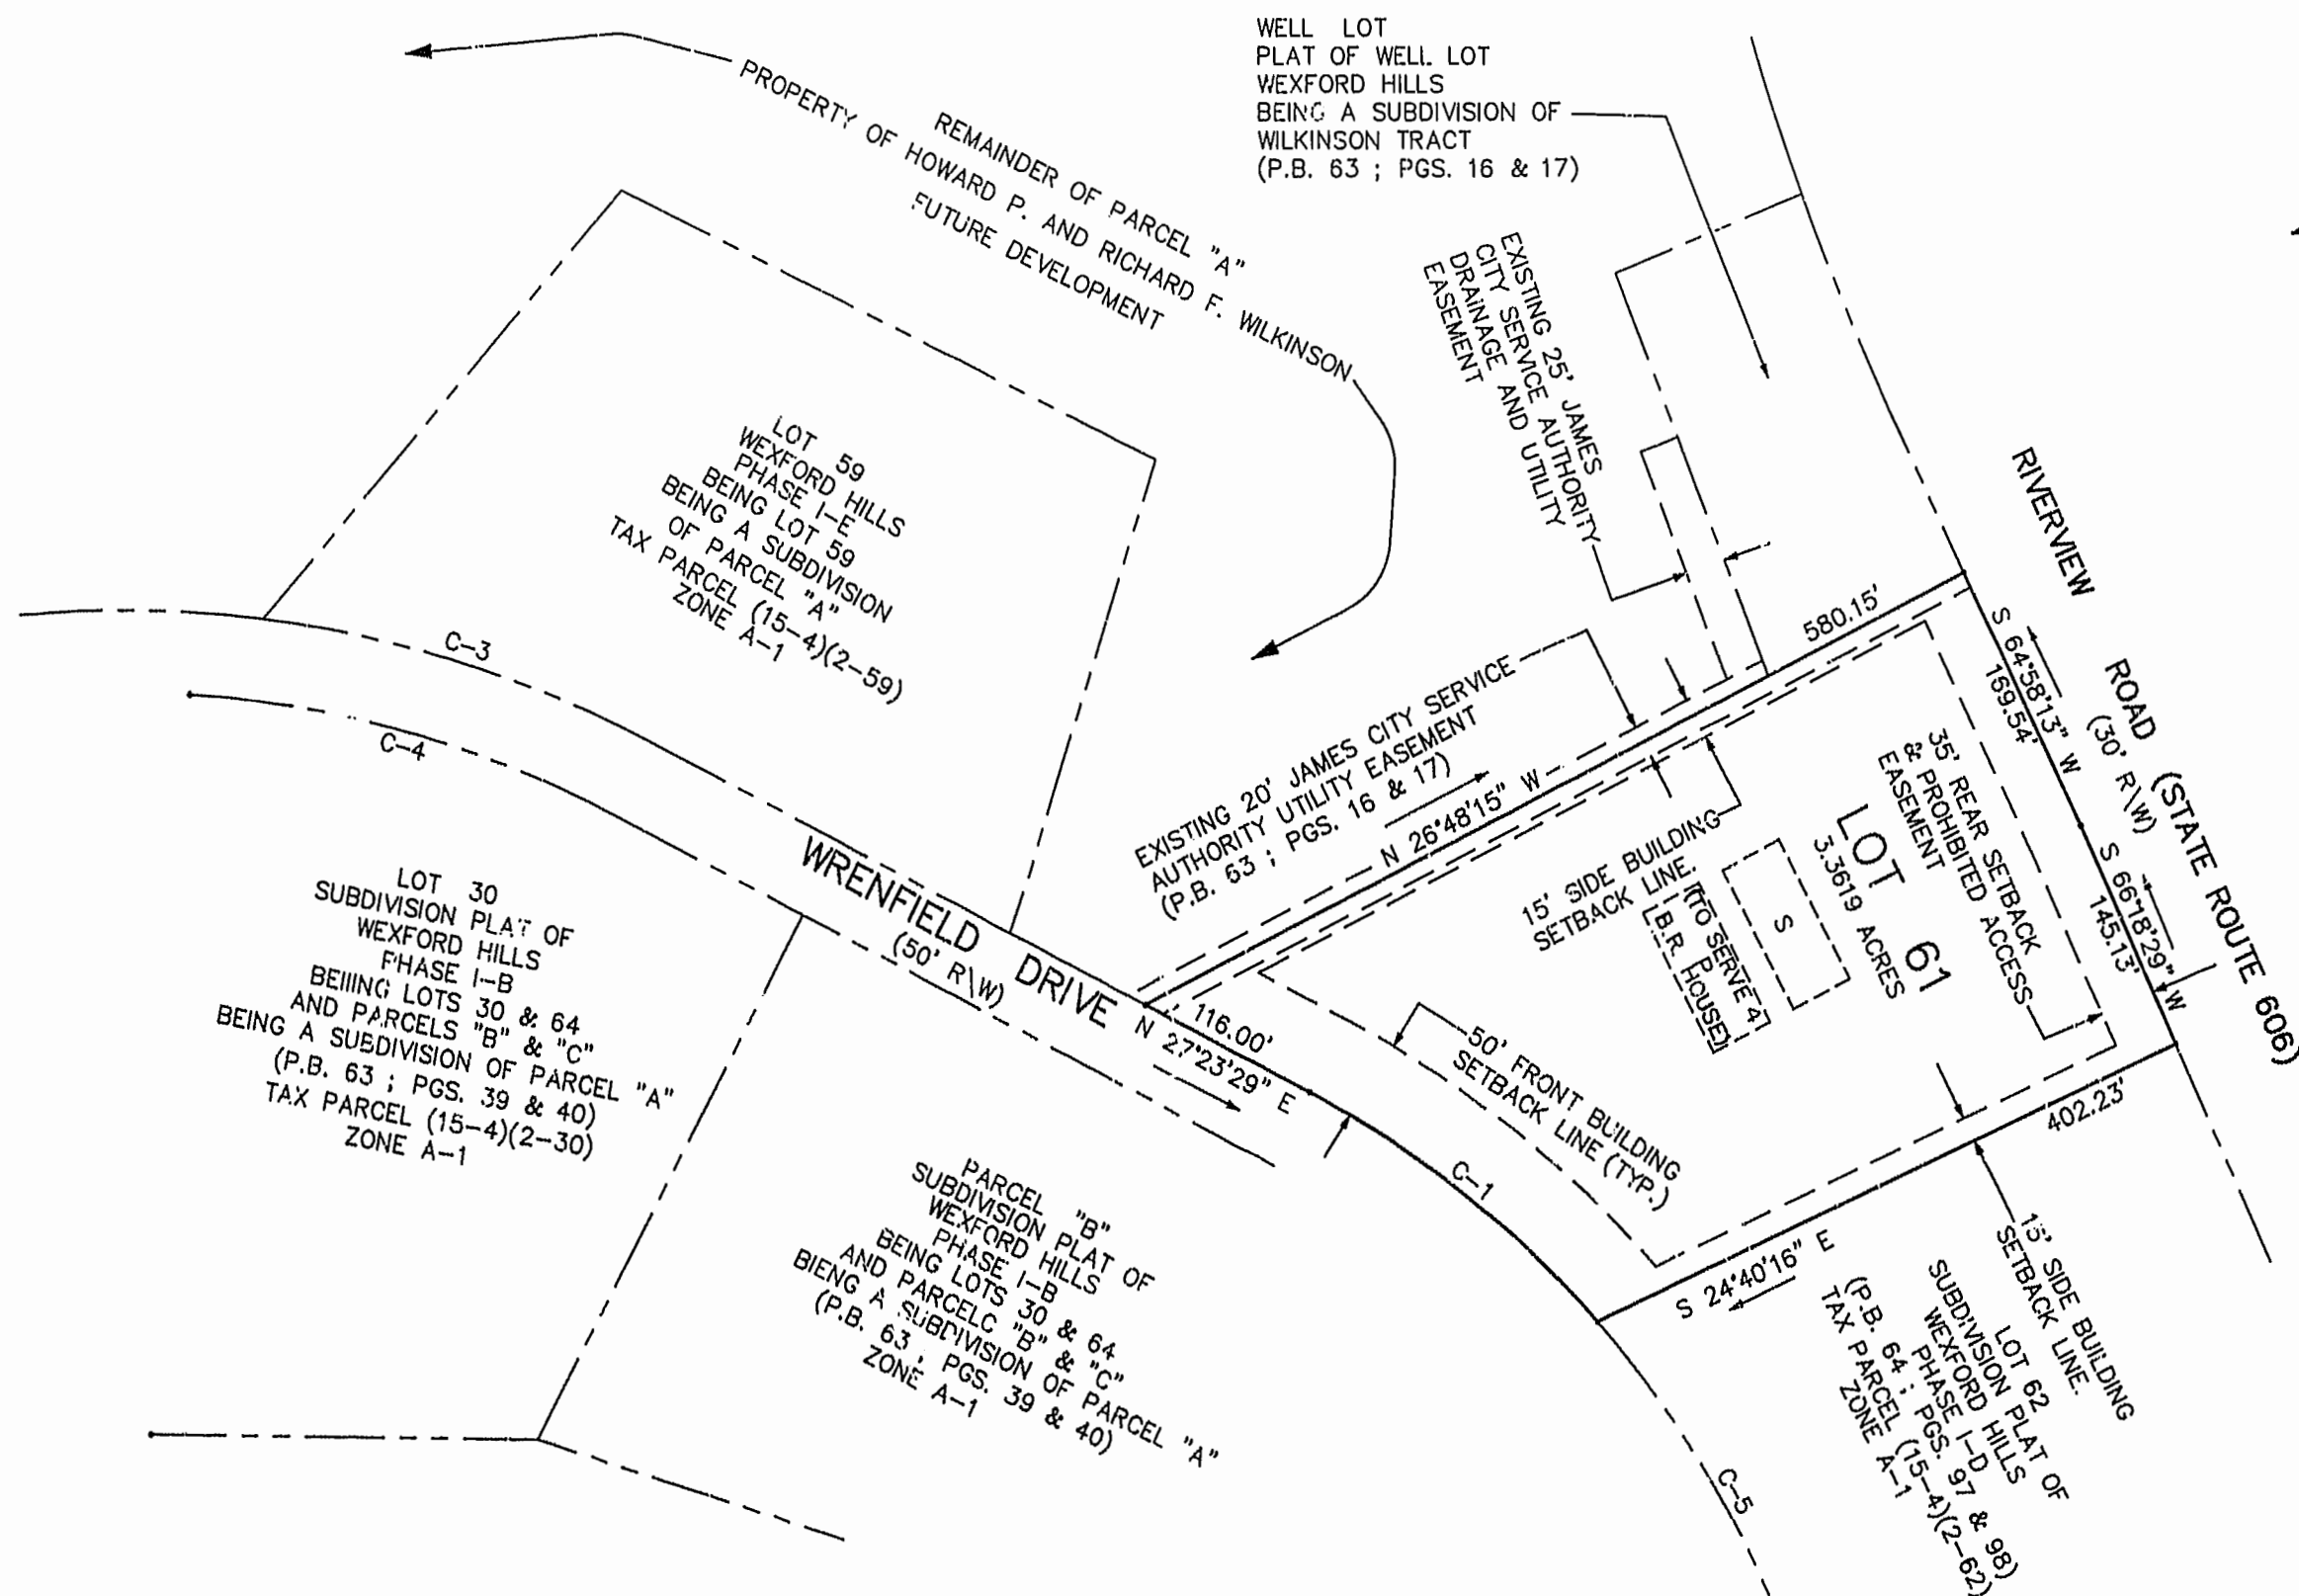

WEXFORD HILLS
PHASE I
(P.B. 57 ; PG. 91)

SUBDIVISION PLAT OF
WEXFORD HILLS
PHASE I - F

BEING A SUBDIVISION OF THE
REMAINDER OF PARCEL "A", PARCEL "C" & PARCEL "D"
SUBDIVISION PLAT OF WEXFORD HILLS, PHASE I-D
BEING LOTS 26, 62 AND 63, BEING A SUBDIVISION OF
PARCEL "A" AND PARCEL "B"
FOR

PARSONS AND WHITTEMORE, VIRGINIA CORPORATION
JAMES CITY COUNTY, VIRGINIA

DATE: 13 JUNE 1997 SCALE: 1" = 100'

SHEET 2 OF 2

DAVIS & ASSOCIATES, P.C.



SURVEYORS - PLANNERS
3630 GEORGE WASHINGTON
MEMORIAL HIGHWAY
SUITE "G"

YORKTOWN, VA 23693
PHONE: (757) 867-85853

Recorded 2:16pm 4th day of August 1997

DOCUMENT # 970012513

Helene S. Williams, Clerk

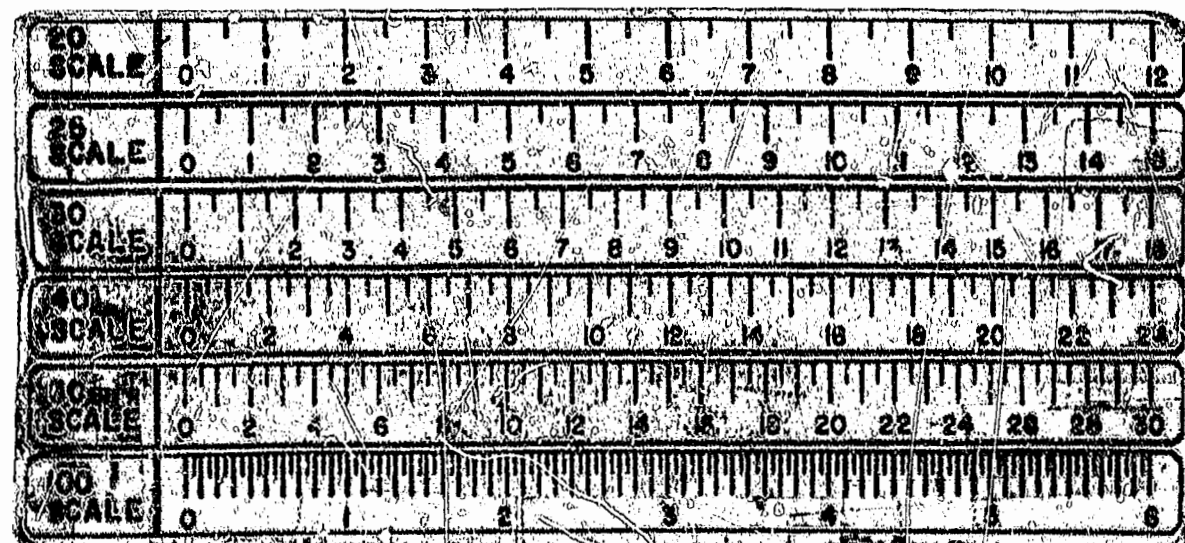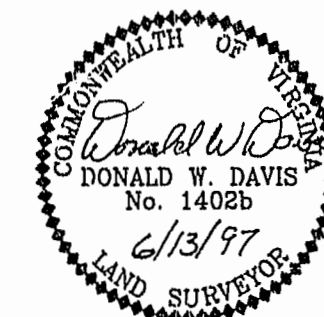

MATCH
SHEET

LINE
1