

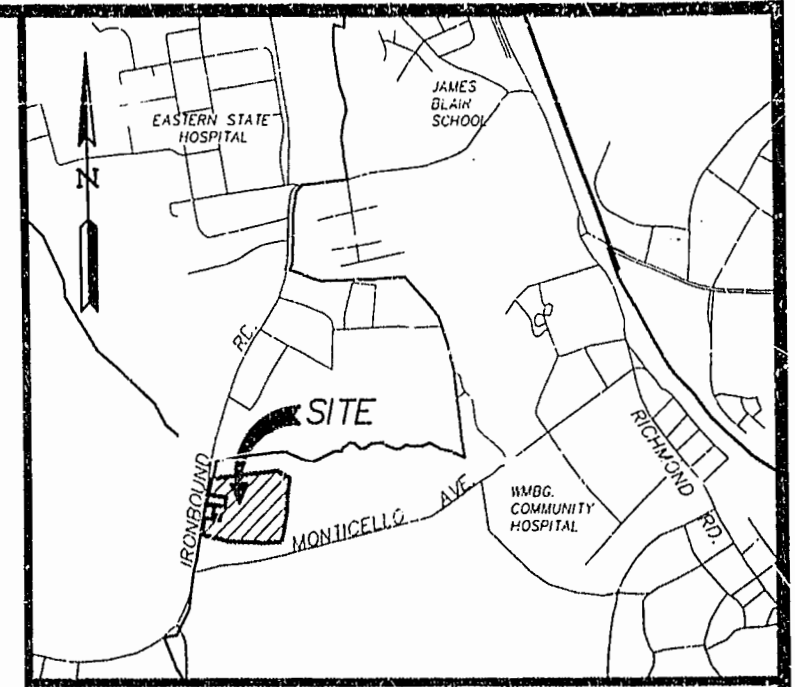


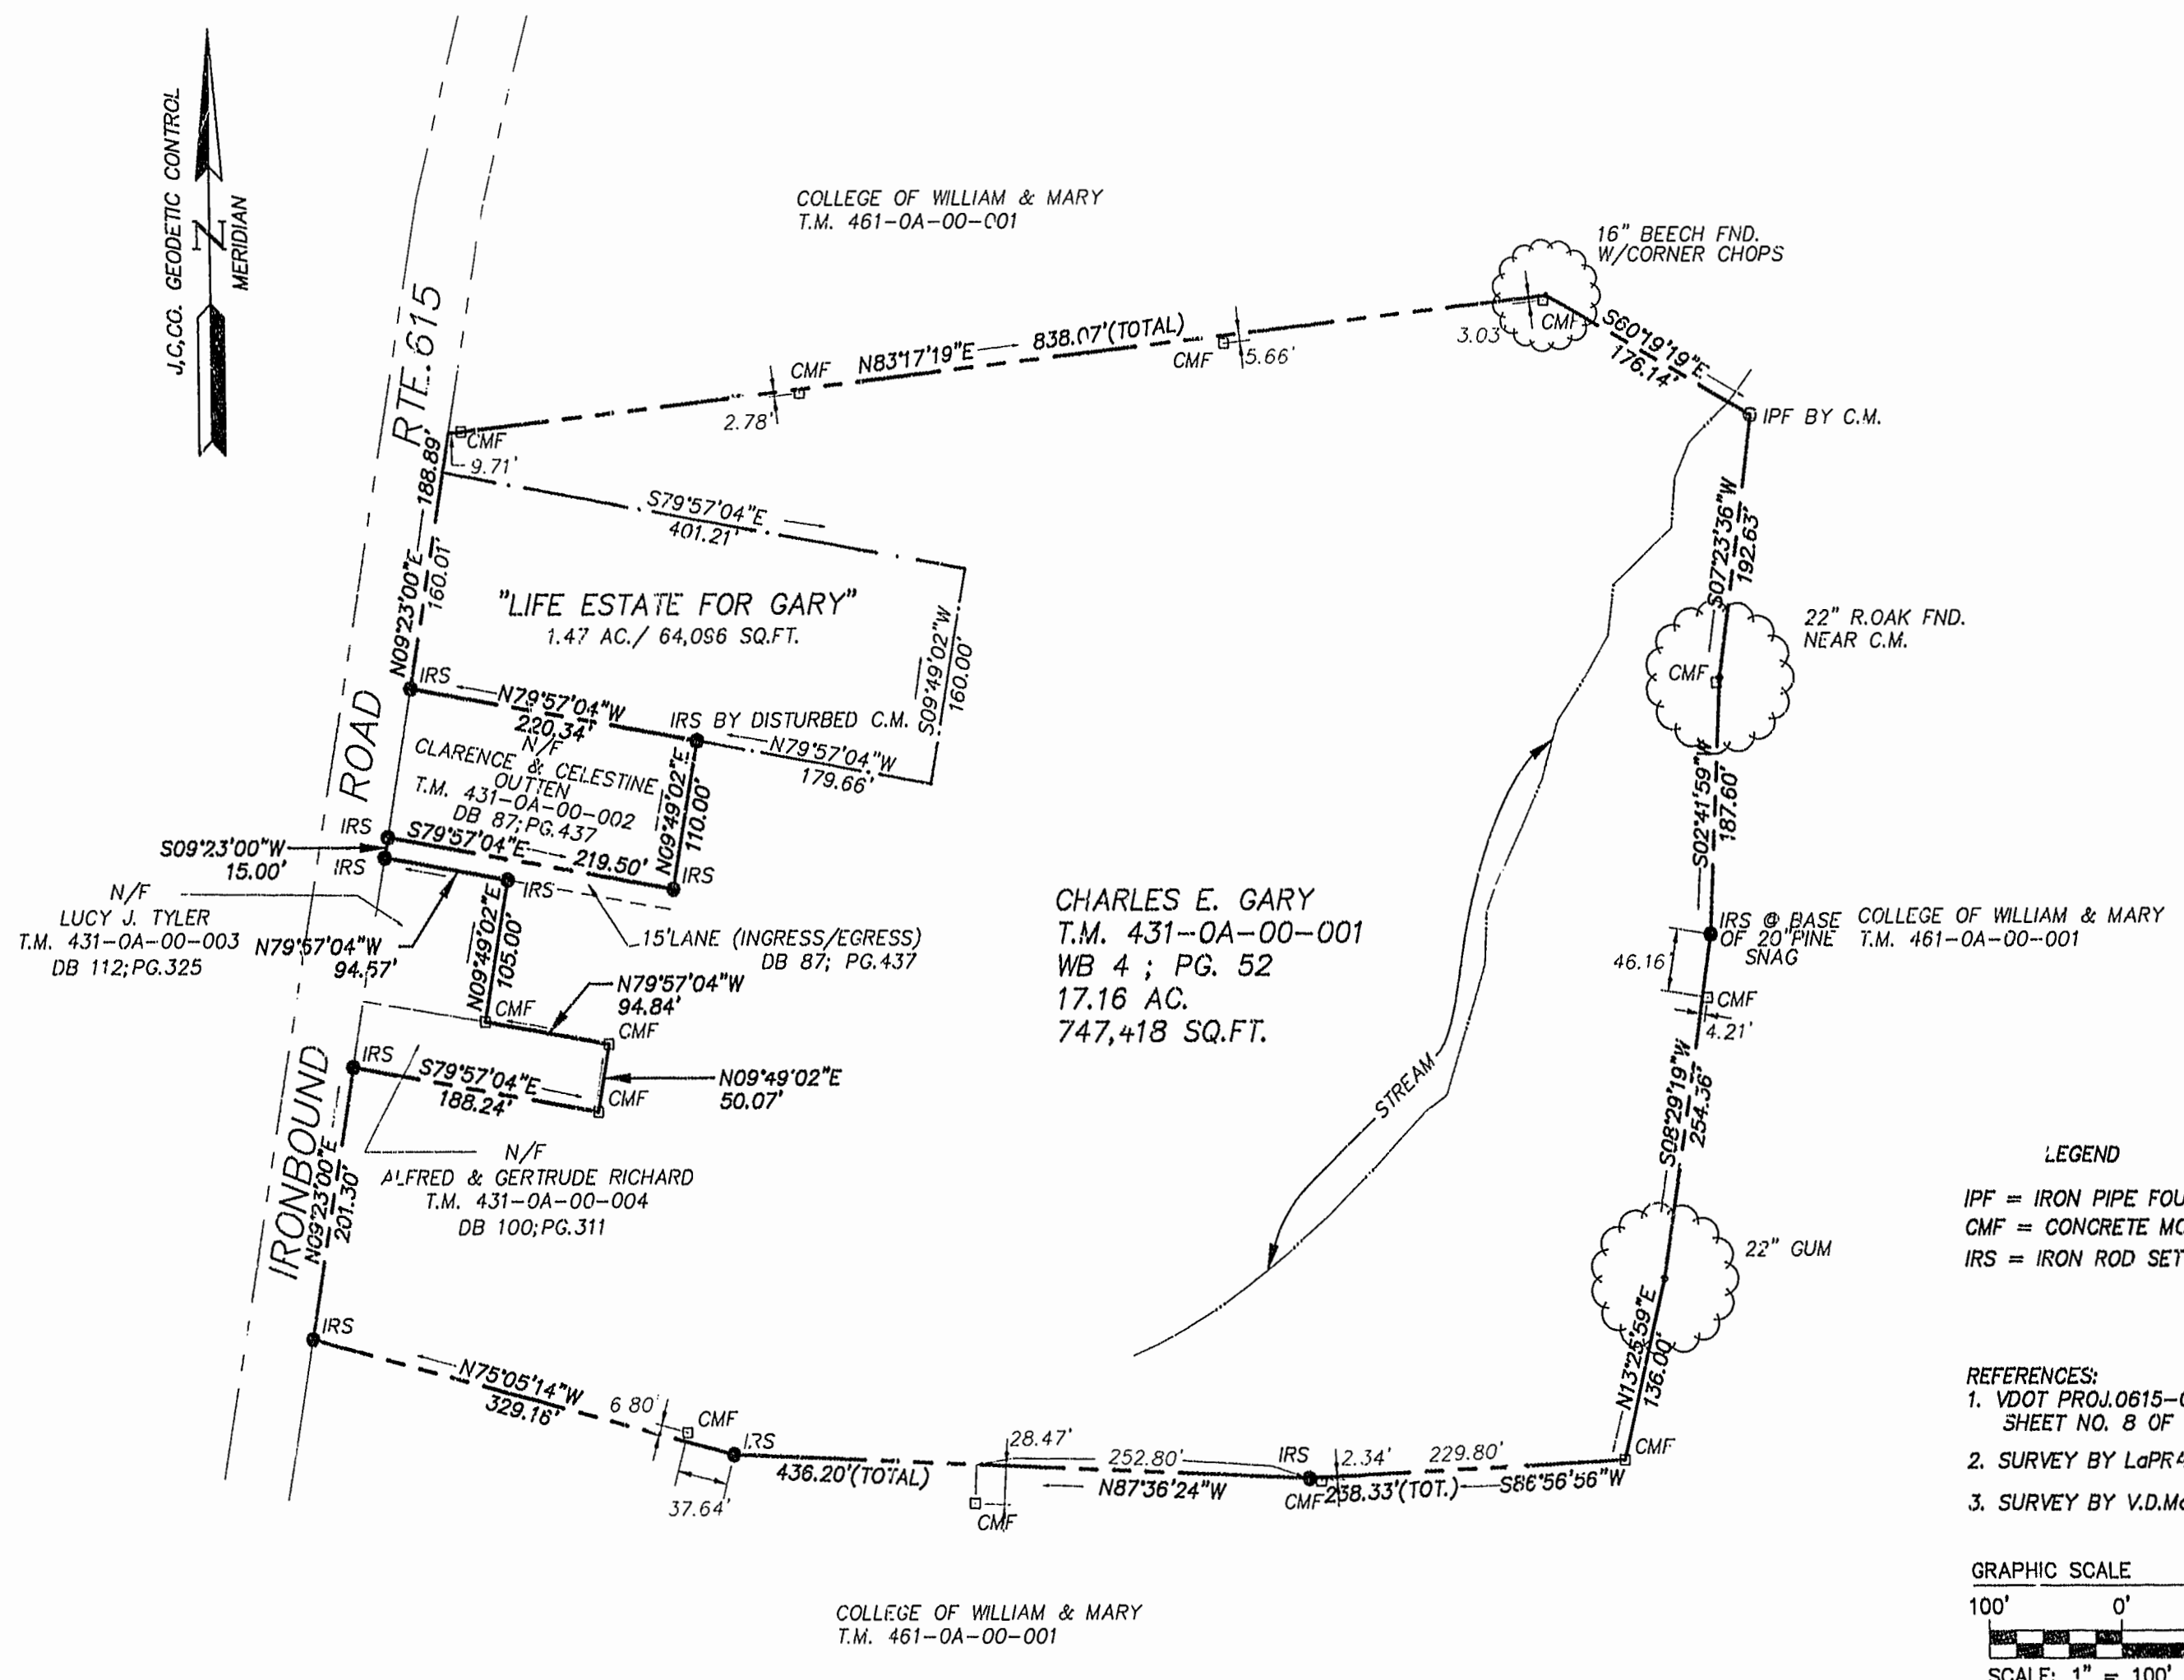

VICINITY MAP

SCALE: 1"=2000'

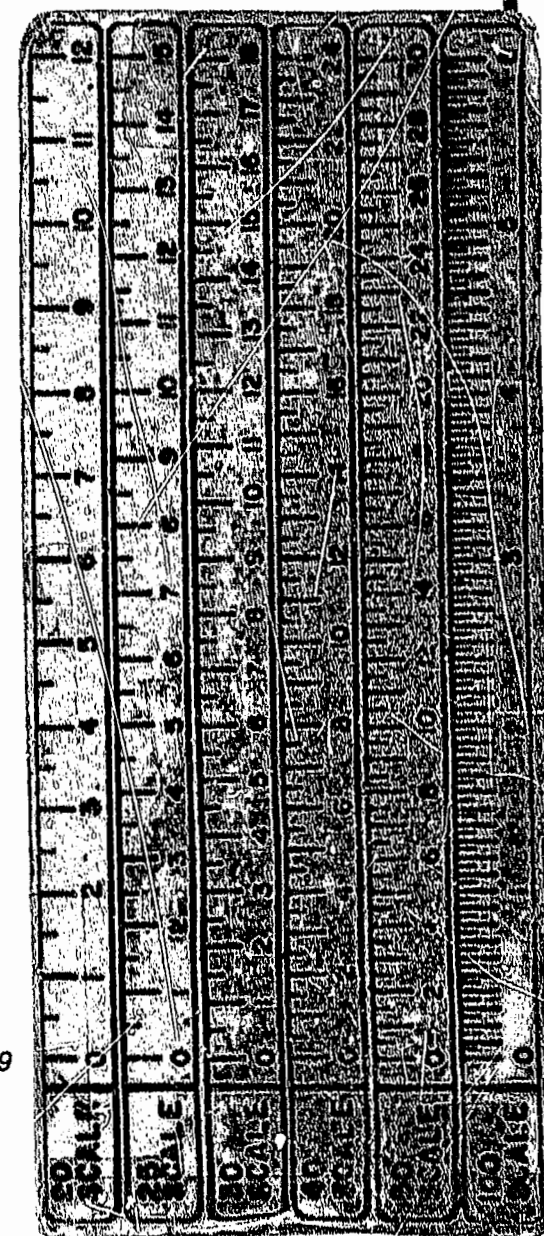


LEGEND

IPF = IRON PIPE FOUND
CMF = CONCRETE MONUMENT FOUND
IRS = IRON ROD SET


REFERENCES:

- VDOT PROJ. 0615-047-108, C-506
SHEET NO. 8 OF 18
- SURVEY BY LaPRADE BROS., DATED 12/30/59
- SURVEY BY V.D. McMANNUS 2/22/62

GRAPHIC SCALE

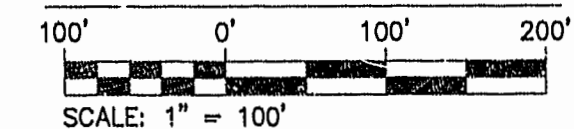

Recorded 3:31 PM 4 day of Aug. 1997
DOCUMENT # 970000875
H. C. Wilson, Jr. Clerk
By Claudia H. Wilson, Jr. Clerk

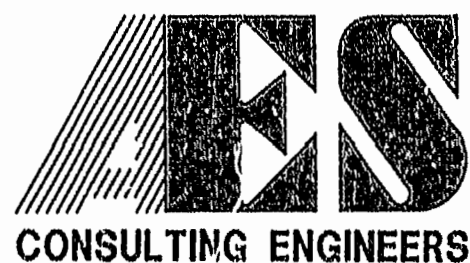

5248 Olde Towne Road, Suite 1
Williamsburg, Virginia 23188
(757) 253-0040
Fax (757) 220-8994

PLAT OF SURVEY
A PARCEL CONTAINING 17.16 ACRES
OWNED BY CHARLES E. GARY, ET UX

CITY OF WILLIAMSBURG

VIRGINIA



No.	DATE	REVISION / COMMENT / NOTE	BY

Designed GTW	Drawn TCS
Scale 1"=100'	Date 6/9/97
Project No. 8149-14	Drawing No. 1 OF 1