

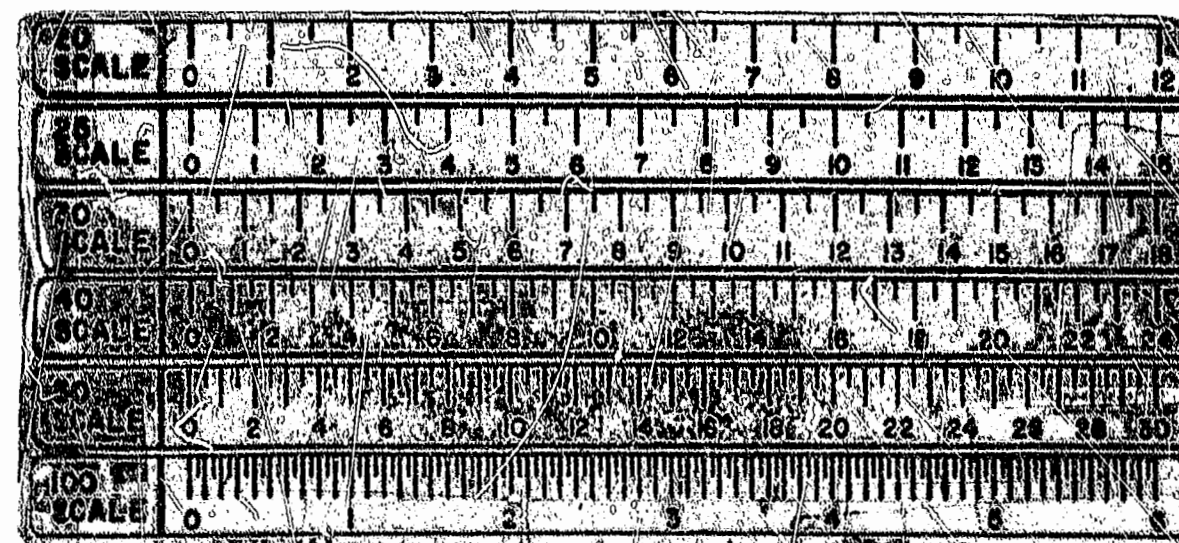
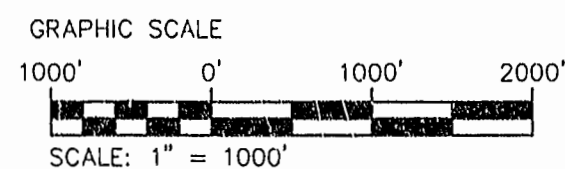
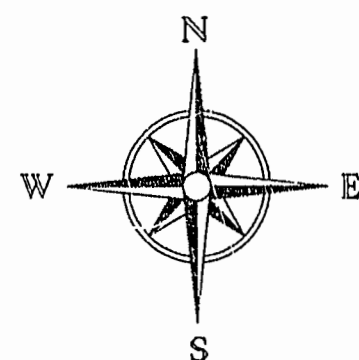


THE GOVERNOR'S LAND

& At Two Rivers

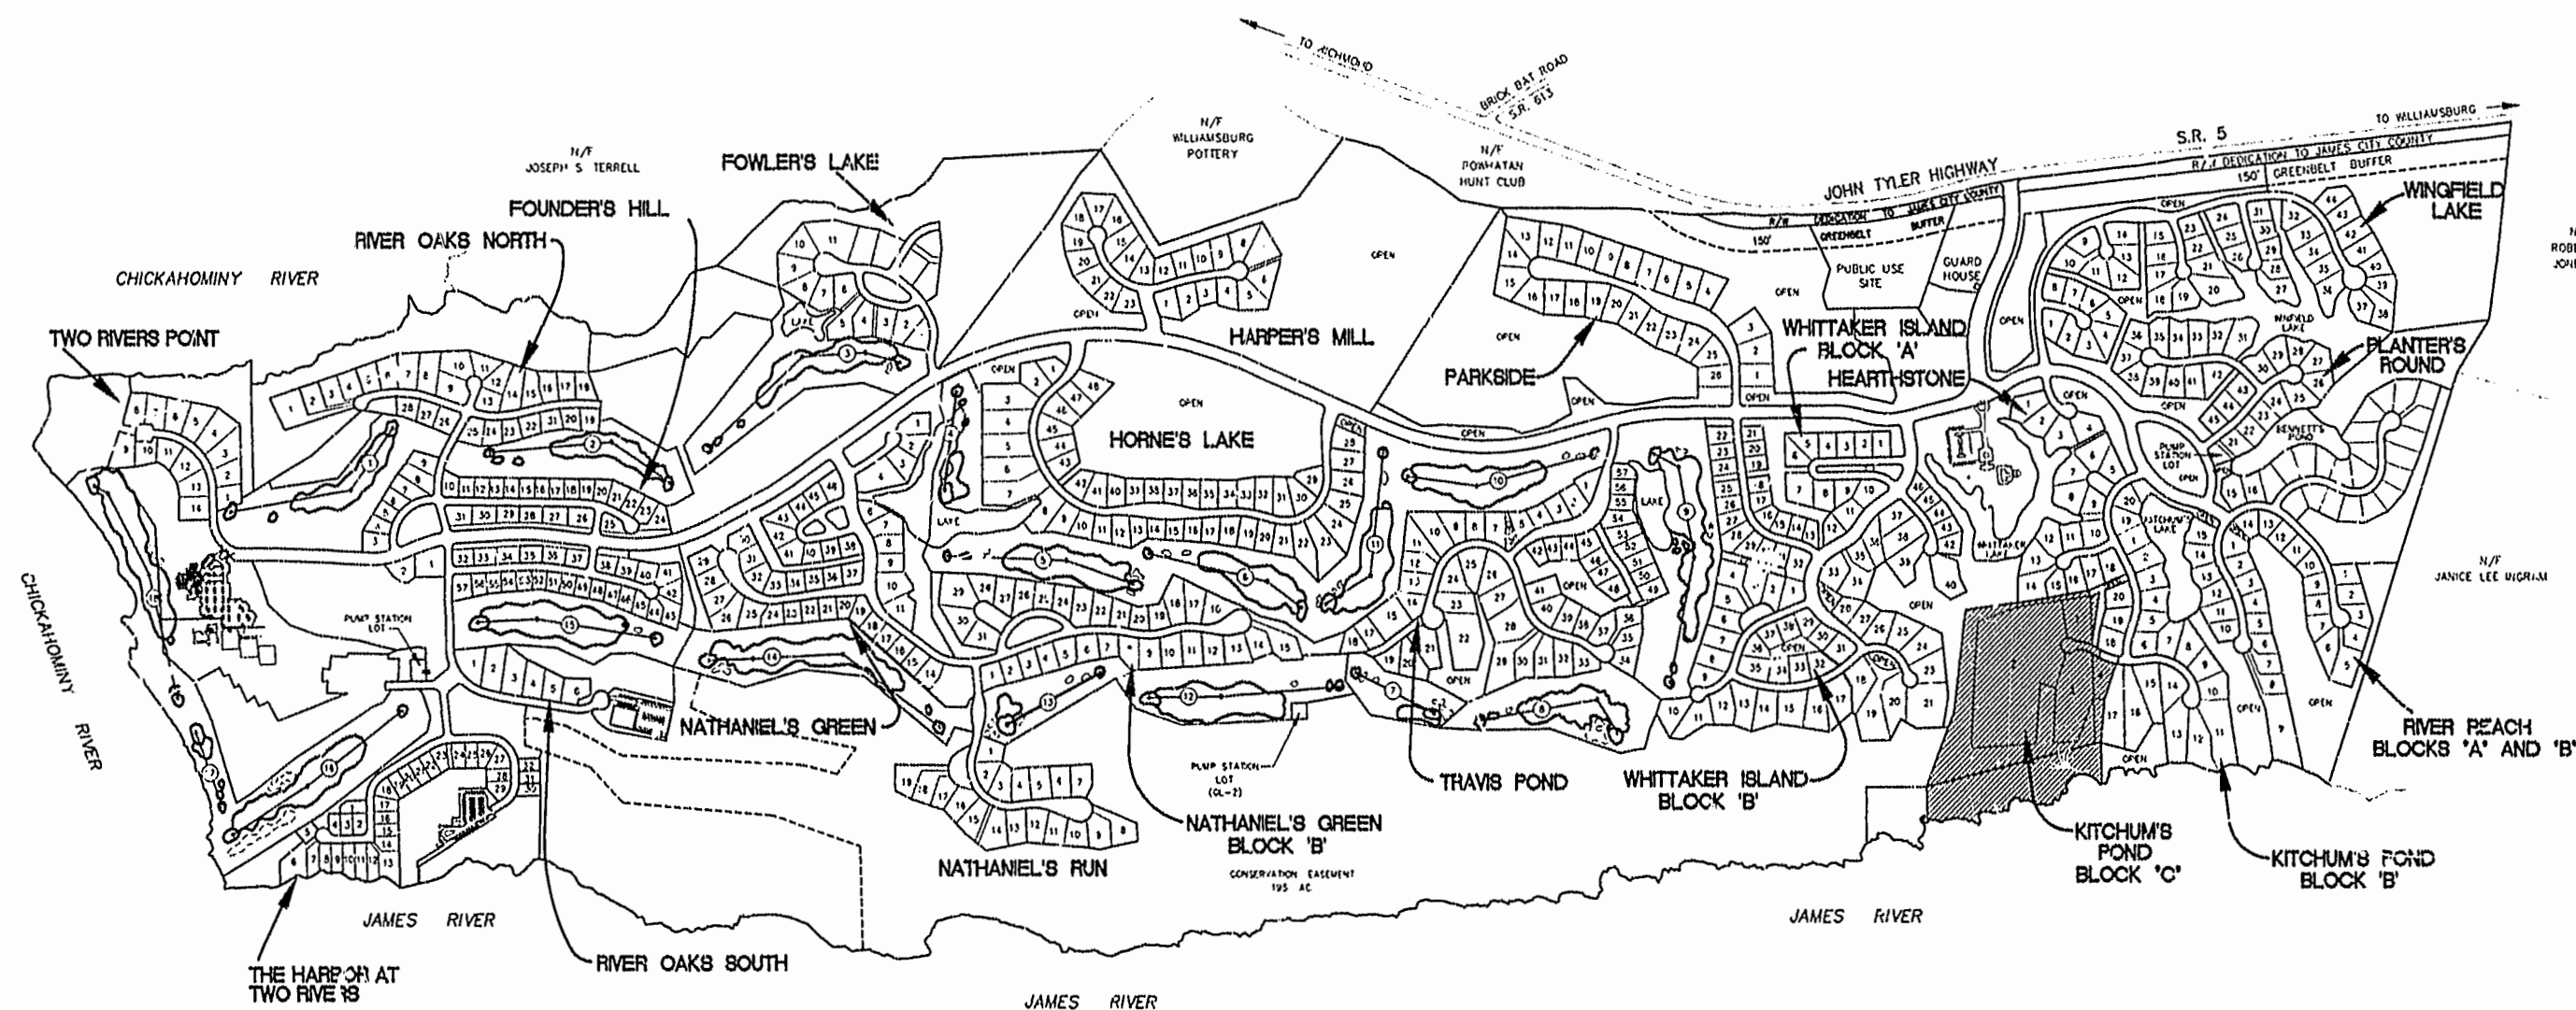

PLAT RECORDED IN
P.B. NO. 67 PAGE 20-22

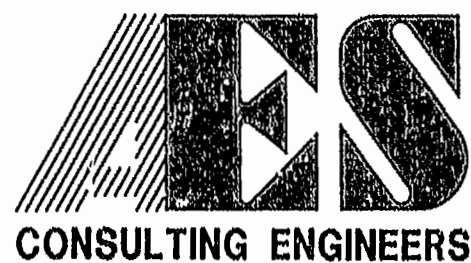

5248 Old Towne Road, Suite 1
Williamsburg, Virginia 23188
(804) 253-0040
Fax (804) 220-8994

PLAT OF
KITCHUM'S POND-BLOCK 'C'
THE GOVERNOR'S LAND
At Two Rivers

POWATAN DISTRICT JAMES CITY COUNTY VIRGINIA



No.	DATE	REVISION / COMMENT / NOTE	BY
		1:37 PM Recorded 15: day of Aug 1997 DOCUMENT # 97-20 By Charles A. Bickholz, Rep. Clerk	

Designed AES	Drawn GG
Scale NOTED	Date JULY, 1997
Project No. 7173-6-2	
Drawing No. 2 OF 3	