



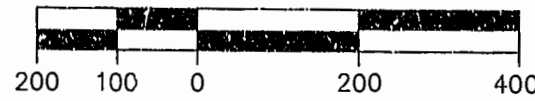

GRAPHIC SCALE
SCALE: 1" = 200'



LINE	DIRECTION	DISTANCE
L734	S 46°49'22" W	65.00'
L735	S 19°47'37" E	36.29'
L736	S 73°46'24" W	11.47'
L737	S 40°34'18" W	107.18'
L738	S 47°20'12" E	219.81'
L739	S 29°06'17" E	69.25'
L740	S 35°40'49" E	107.86'
L741	S 36°24'40" E	96.68'
L742	S 37°45'31" W	30.97'
L743	N 49°31'42" E	48.57'
L744	S 25°12'51" W	46.77'
L745	N 59°40'10" W	42.99'
L746	N 05°58'50" W	42.07'
L747	N 53°19'52" E	101.36'
L748	N 17°32'24" W	55.41'
L749	N 42°10'27" E	130.29'
L750	N 42°10'27" E	39.20'
L751	S 88°25'20" W	25.36'
L752	S 06°41'04" W	124.23'
L753	S 24°06'42" E	99.74'
L754	S 68°31'55" E	78.55'
L755	N 78°37'30" E	91.81'
L756	N 48°18'32" E	85.28'
L757	S 04°52'19" W	71.34'
L758	N 86°25'13" E	105.98'
L759	N 34°21'14" E	109.48'
L760	N 78°01'59" E	50.39'
L761	S 07°42'58" W	72.45'
L762	S 09°15'31" E	80.49'
L763	S 49°38'53" E	15.28'
L764	N 67°19'53" E	131.18'
L765	S 79°01'36" E	64.80'
L766	N 72°23'05" E	88.75'
L767	S 85°16'00" E	98.93'

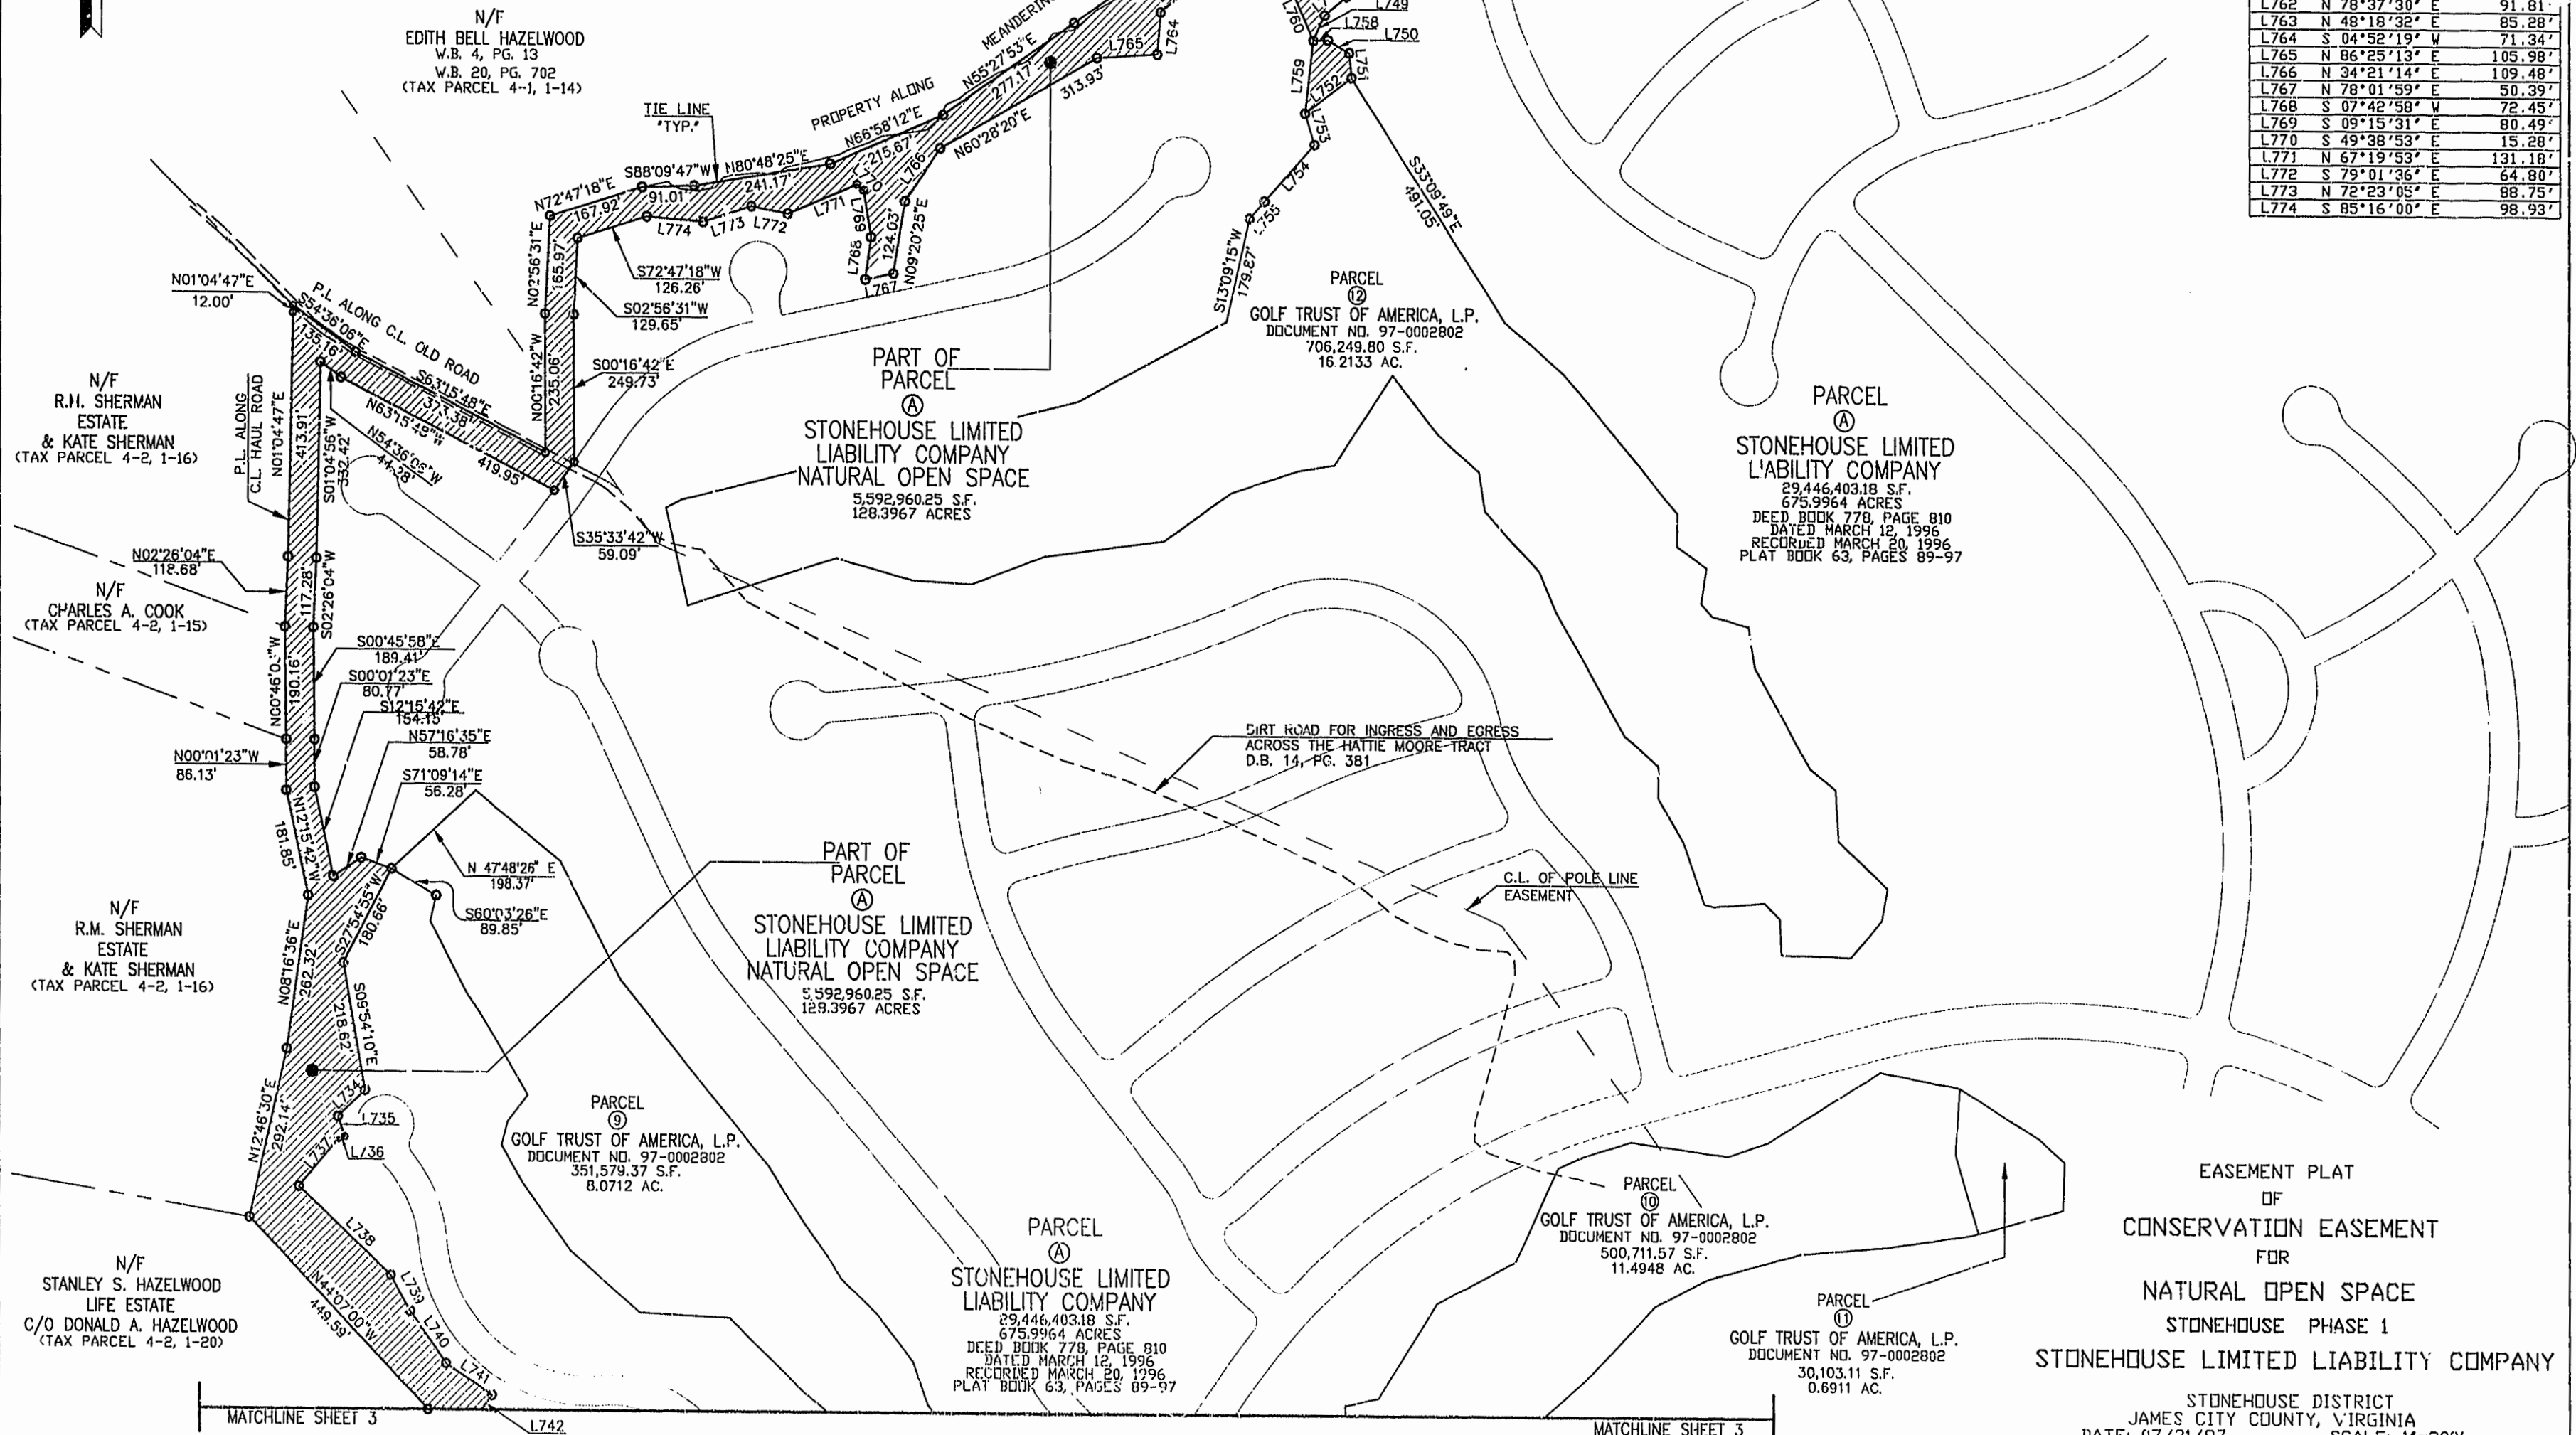

EASEMENT PLAT
OF
CONSERVATION EASEMENT
FOR
NATURAL OPEN SPACE
STONEHOUSE PHASE 1
STONEHOUSE LIMITED LIABILITY COMPANY

STONEHOUSE DISTRICT
JAMES CITY COUNTY, VIRGINIA
DATE: 07/31/97 SCALE: 1"=200'
SHEET 2 OF 5

Langley and McDonald, P.C.

Engineers - Surveyors - Planners
Landscape Architects - Environmental Consultants
VIRGINIA BEACH WILLIAMSBURG

Recorded 24th day of September, 1997
DOCUMENT # 990215572
Clerk

PLAT RECORDED IN
P.B. NO. 67 PAGE 46-49

