




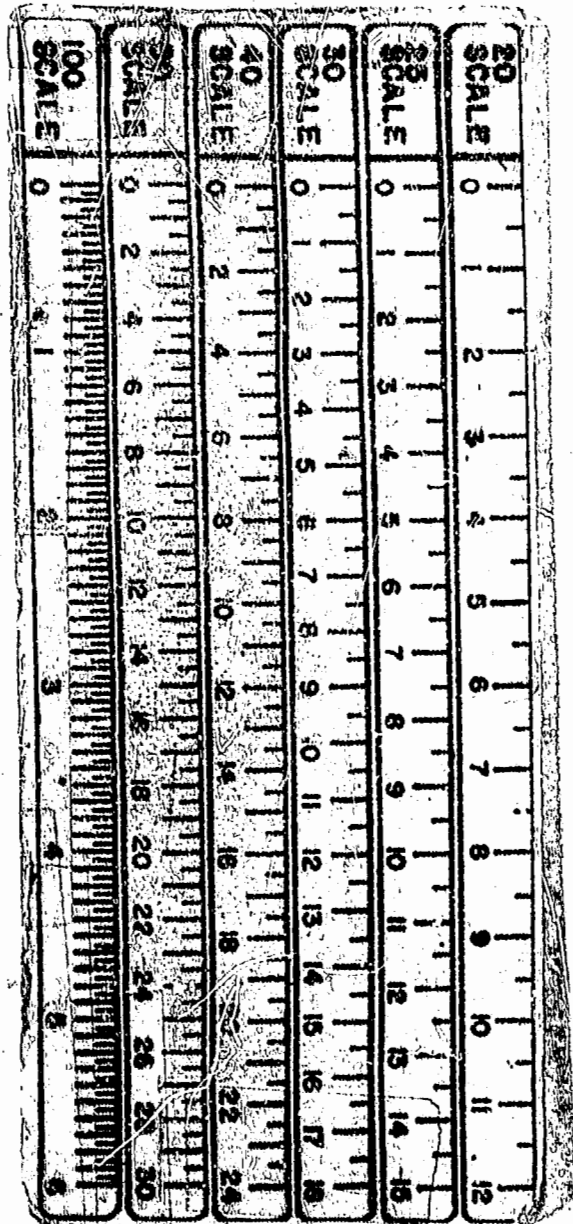

FIRST COLONY
SECTION TWO
PB 21, PG 48


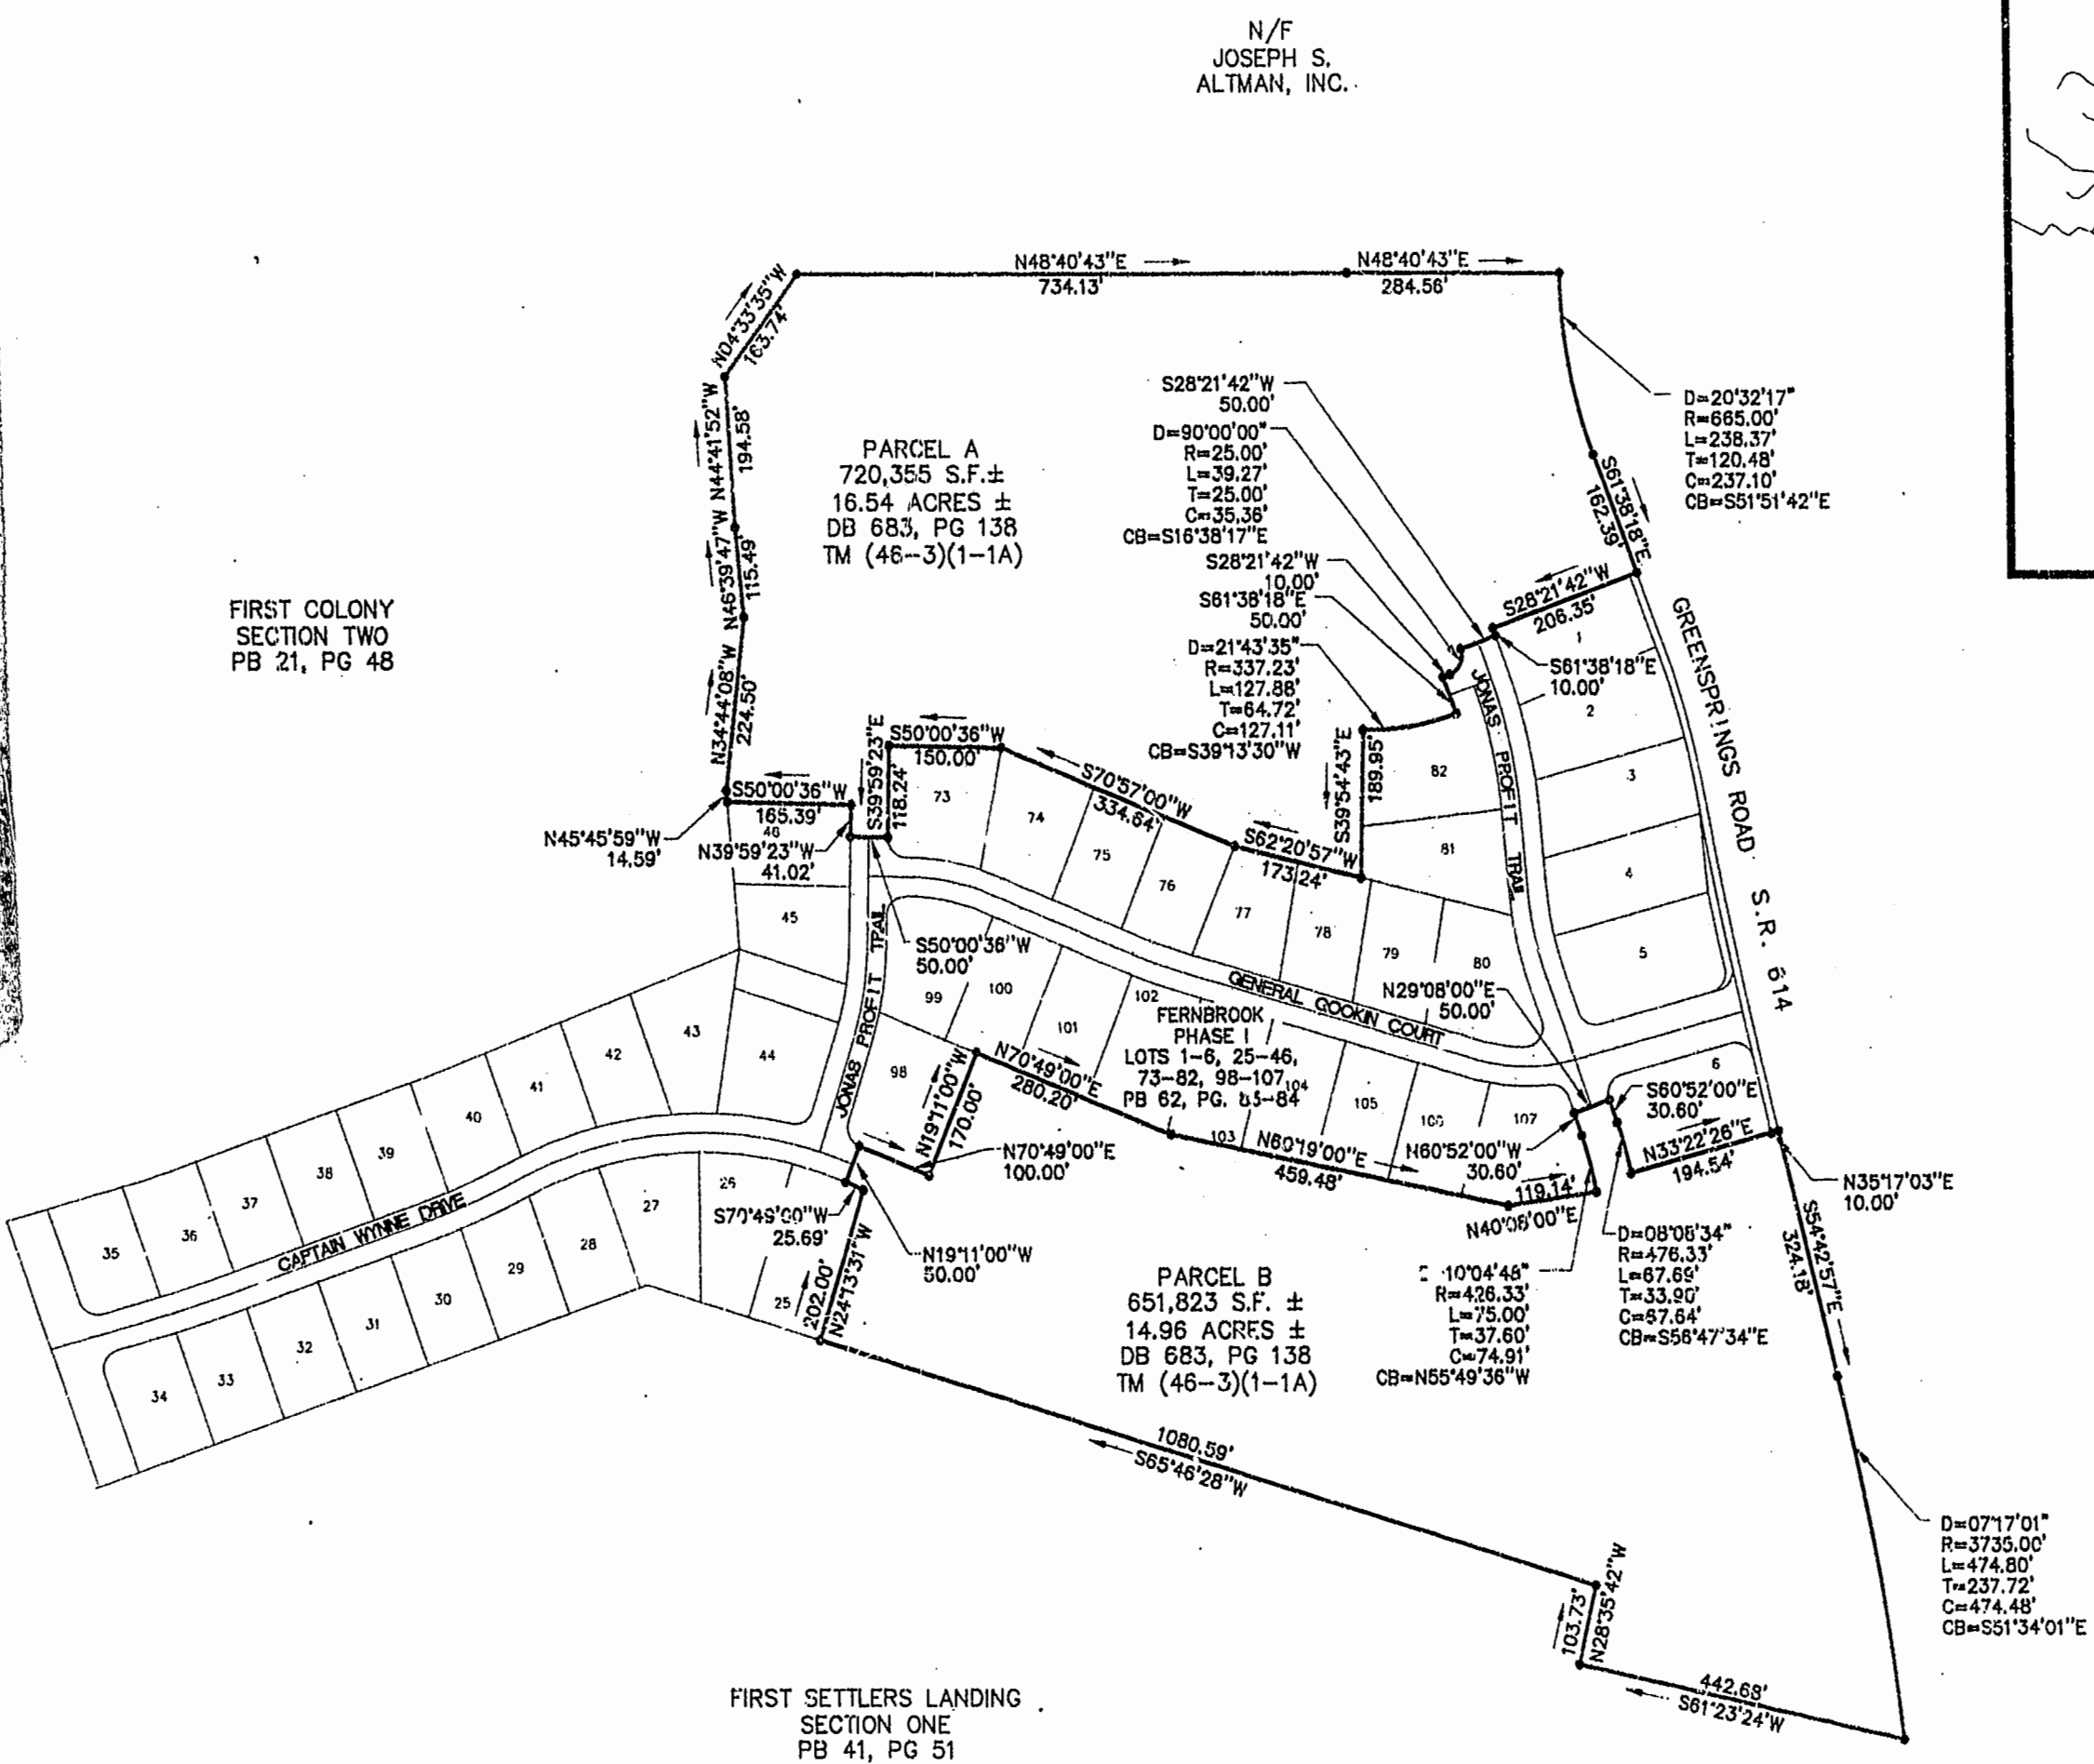


FIRST SETTLERS LANDING
SECTION ONE
PB 41, PG 51

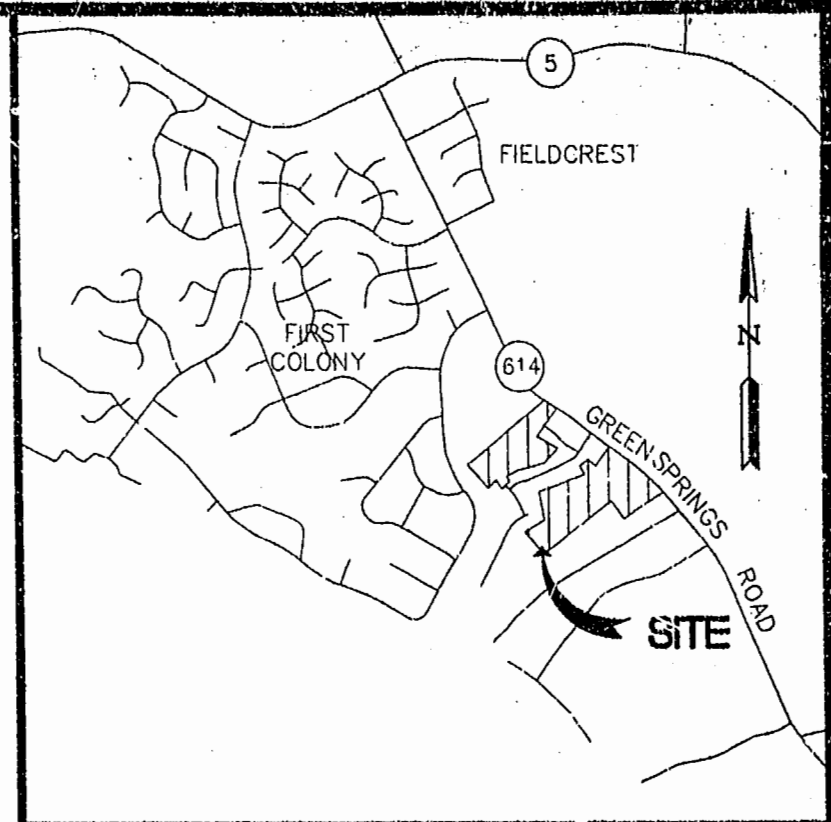


VICINITY MAP
SCALE: 1" = 2000'

NOTE:
THIS MAP IS A COMPOSITE OF
RECORD AND OTHER AVAILABLE
INFORMATION AND DOES NOT
REPRESENT A FIELD BOUNDARY
SURVEY.

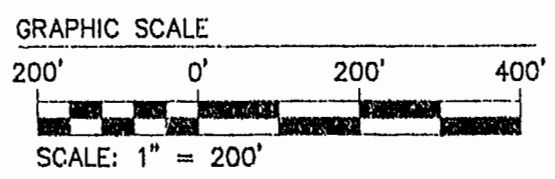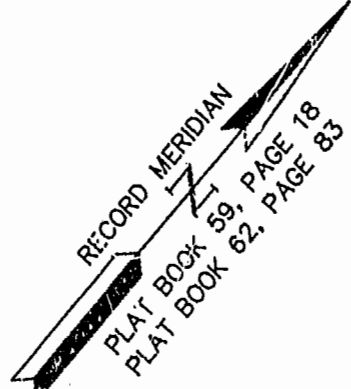

PLAT RECORDED IN
P.B. NO. 67 PAGE 53

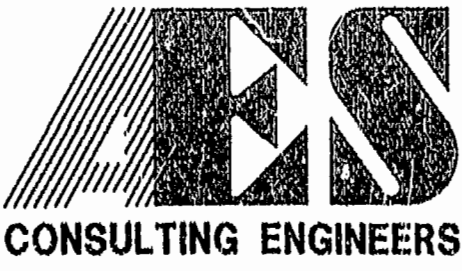

5248 Olde Towne Road, Suite 1
Williamsburg, Virginia 23188
(757) 253-0040
Fax (757) 220-8994

COMPOSITE MAP
SHOWING TWO PARCELS OF LAND
OWNED BY FERNBROOK ASSOCIATES, L.L.C.
JAMES CITY COUNTY JAMESTOWN DISTRICT VIRGINIA



No.	DATE	REVISION / COMMENT / NOTE	BY

Designed GAM	Drawn KEG
Scale 1"=200'	Date 6/13/97
Project No. 6877	
Drawing No. 1 OF 1	