



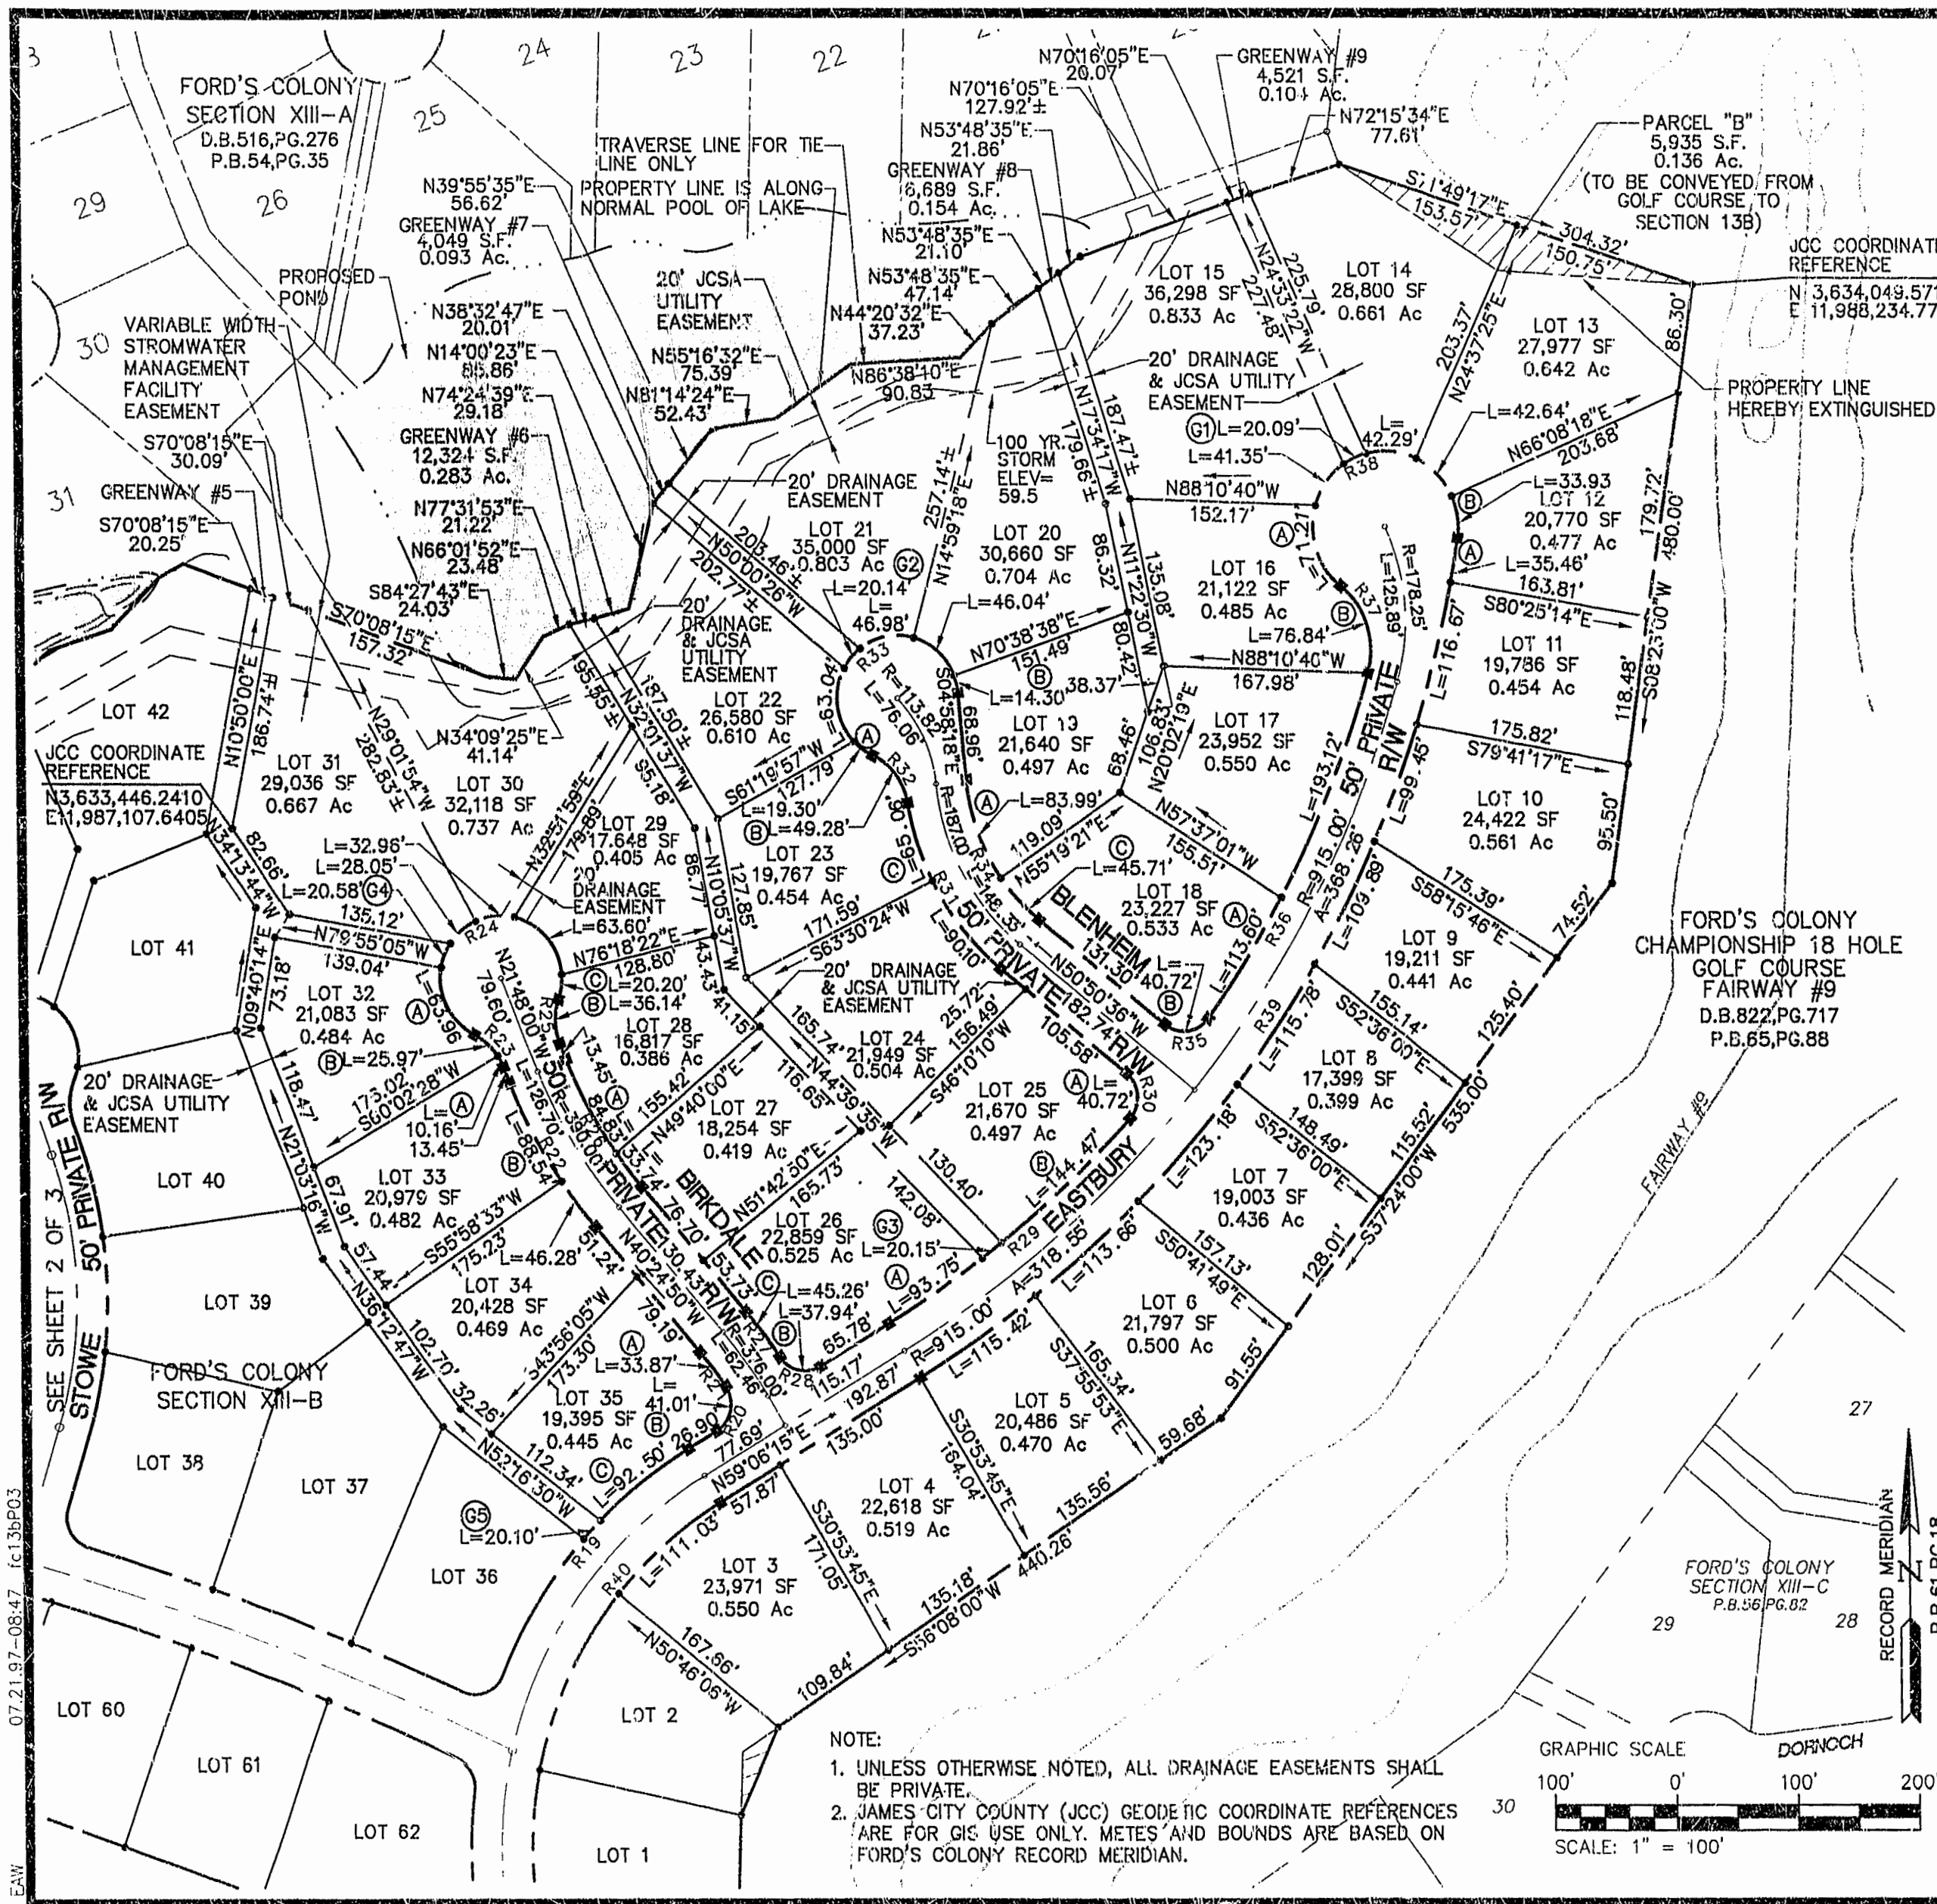

LOT CURVE TABLE						
NUMBER	DELTA	RADIUS	LENGTH	TANGENT	CHORD	CHORD BEARING
3	19°52'21"	320.12	111.03	55.08	110.47	N49°10'04"E
5	07°02'07"	940.00	115.42	57.78	115.35	N55°35'11"E
6	06°55'40"	940.00	113.66	56.90	113.59	N48°36'18"E
7	07°30'29"	940.00	123.18	61.68	123.09	N41°23'13"E
8	07°03'26"	940.00	115.78	57.96	115.71	N34°06'16"E
9	06°41'53"	940.00	109.89	55.01	109.82	N27°13'37"E
10	06°03'42"	940.00	99.45	49.77	99.40	N20°50'48"E
11	07°06'40"	940.00	116.67	58.41	116.59	N14°15'38"E
12A	02°09'42"	940.00	35.46	17.73	35.46	N09°37'27"E
12B	32°24'18"	60.00	33.93	17.43	33.48	N07°39'33"W
13	40°42'52"	60.00	42.64	22.26	41.74	N44°13'08"W
14	40°23'09"	60.00	42.29	22.07	41.42	N84°46'09"W
G1	19°11'17"	60.00	20.09	10.14	20.00	S65°26'38"W
15	39°29'26"	60.00	41.35	21.54	40.54	S36°06'16"W
16A	67°59'46"	60.00	71.21	40.47	67.10	S17°38'20"E
16B	67°44'02"	65.00	76.84	43.62	72.44	S17°46'12"E
17	12°25'57"	890.00	193.12	96.94	192.74	S22°14'48"W
18A	07°18'49"	890.00	113.60	56.88	113.53	S32°11'11"W
18B	93°18'49"	25.00	40.72	26.49	36.36	S82°30'00"W
18C	16°09'57"	162.00	45.71	23.01	45.56	N42°45'37"W
19A	29°42'20"	162.00	83.99	42.96	83.05	N19°09'29"W
19B	16°23'09"	50.00	14.30	7.20	14.25	N13°09'53"W
20	52°45'27"	50.00	46.04	24.80	44.43	N47°44'11"W
21	53°50'04"	50.00	46.98	25.39	45.27	S78°58'04"W
G2	23°04'30"	50.00	20.14	10.21	20.00	S40°30'47"W
22	72°14'30"	50.00	63.04	36.49	58.95	S07°08'43"E
23A	22°06'52"	50.00	19.30	9.77	19.18	S54°19'23"E
23B	56°28'12"	50.00	49.28	26.85	47.31	S37°08'43"E
23C	17°34'59"	212.00	65.06	32.79	64.80	S17°42'07"E
24	24°21'00"	212.00	90.10	45.74	89.42	S38°40'06"E
25A	93°18'49"	25.00	40.72	26.49	36.36	S04°11'11"E
25B	09°18'02"	890.00	144.47	72.39	144.31	S47°07'15"W
G3	01°17'51"	890.00	20.15	10.08	20.15	S52°25'12"W
26A	06°02'07"	890.00	93.75	46.92	93.71	S56°05'11"W
26B	86°56'54"	25.00	37.94	23.70	34.40	N77°25'19"W
26C	06°27'59"	401.00	45.26	22.65	45.23	N37°10'51"W
27	05°17'49"	365.00	33.74	16.88	33.73	N37°45'56"W
28A	13°19'01"	365.00	84.83	42.61	84.64	N28°27'30"W
28B	41°24'35"	50.00	36.14	18.90	35.36	N01°05'43"W
28C	23°09'05"	50.00	20.20	10.24	20.07	N08°02'02"E
29	72°52'55"	50.00	63.60	36.92	59.40	N39°58'58"W
30	37°46'24"	50.00	32.96	17.11	32.37	S84°41'23"W
31	32°08'34"	50.00	28.05	14.40	27.68	S49°43'54"W
G4	23°34'41"	50.00	20.58	10.44	20.43	S21°52'16"W
32A	73°17'30"	50.00	63.98	37.20	59.69	S26°33'50"E
32B	29°45'44"	50.00	25.97	13.29	25.68	N48°19'43"W
33A	11°38'51"	50.00	10.16	5.10	10.15	N27°37'25"W
33B	12°13'27"	415.00	88.54	44.44	88.37	S27°54'43"E
34	06°23'24"	415.00	46.28	23.17	46.26	S37°13'08"E
35A	05°31'44"	351.00	33.87	16.95	33.86	S37°38'58"E
35B	93°59'21"	25.00	41.01	26.80	36.56	S12°06'34"W
35C	14°19'11"	370.12	92.50	46.49	92.26	S51°56'39"W
G5	03°06'39"	370.12	20.10	10.05	20.09	S43°13'45"W

RIGHT-OF-WAY CURVE TABLE						
NUMBER	DELTA	RADIUS	LENGTH	TANGENT	CHORD	CHORD BEARING
R19	37°10'48"	370.12	240.17	124.49	235.98	N40°30'51"E
R20	93°59'21"	25.00	41.01	26.80	36.56	N12°06'34"E
R21	05°31'44"	351.00	33.87	16.95	33.86	N37°38'58"W
R22	18°36'50"	415.00	134.82	68.01	134.23	N31°06'25"W
R23	41°24'35"	50.00	36.14	18.90	35.36	N42°30'17"W
R24	26°24'09"	50.00	22.93	11.45	22.80	N68°12'00"E
R25	41°24'35"	50.00	36.14	18.90	35.36	S01°05'43"E
R26	18°36'50"	365.00	118.58	59.82	118.06	S31°06'25"E
R27	06°27'59"	401.00	45.26	22.65	45.23	S37°10'51"E
R28	86°56'54"	25.00	37.94	23.70	34.40	S77°25'19"E
R29	16°38'01"	890.00	258.38	130.10	257.47	N50°47'14"E
R30	93°18'49"	25.00	40.72	26.49	36.36	N04°11'11"W
R31	41°55'58"	212.00	155.16	81.24	151.72	N29°52'36"W
R32	56°28'12"	50.00	49.28	26.85	47.31	N37°08'43"W
R33	240°24'31"	50.00	209.80	104.90	209.80	N54°49'26"E
R34	45°52'17"	162.00	129.70	68.55	126.26	S27°54'27"E
R35	93°18'49"	25.00	40.72	26.49	36.36	N82°30'00"E
R36	19°44'46"	890.00	306.73	154.90	305.21	N25°58'12"E
R37	67°44'02"	65.00	76.84	43.62	72.44	N17°46'12"W
R38	240°10'49"	60.00	251.52	125.76	251.52	N68°27'11"E
R39	50°33'39"	940.00	802.85	443.94	802.85	S33°49'25"W

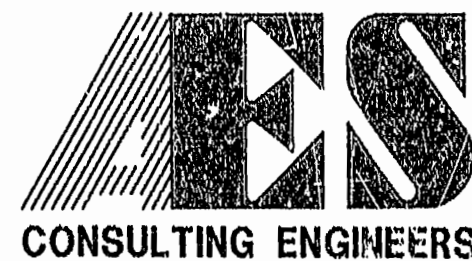

5248 Olde Towne Road, Suite 1
Williamsburg, Virginia 23188
(757) 253-0040
Fax (757) 220-8994

PLAT OF SUBDIVISION AND BOUNDARY LINE
ADJUSTMENT
**FORD'S COLONY
AT WILLIAMSBURG**
SECTION XIII-B
LOTS 3 - 35
JAMES CITY COUNTY
BERKELEY DISTRICT VIRGINIA



PLAT RECORDED IN P.B. NO. 67 PAGE 63		DESIGNED SOW/TTB	DRAWN GG/EAW
REVISION / COMMENT / NOTE		Scale 1"=100'	Date 7/1/97
BY		Project No. 5652-13B	
		Drawing No. 3 OF 3	