



SECTION IVB
N/F
STONEHOUSE LIMITED
LIABILITY COMPANY
PART OF TAX PARCEL NO. 6-4, 1-1

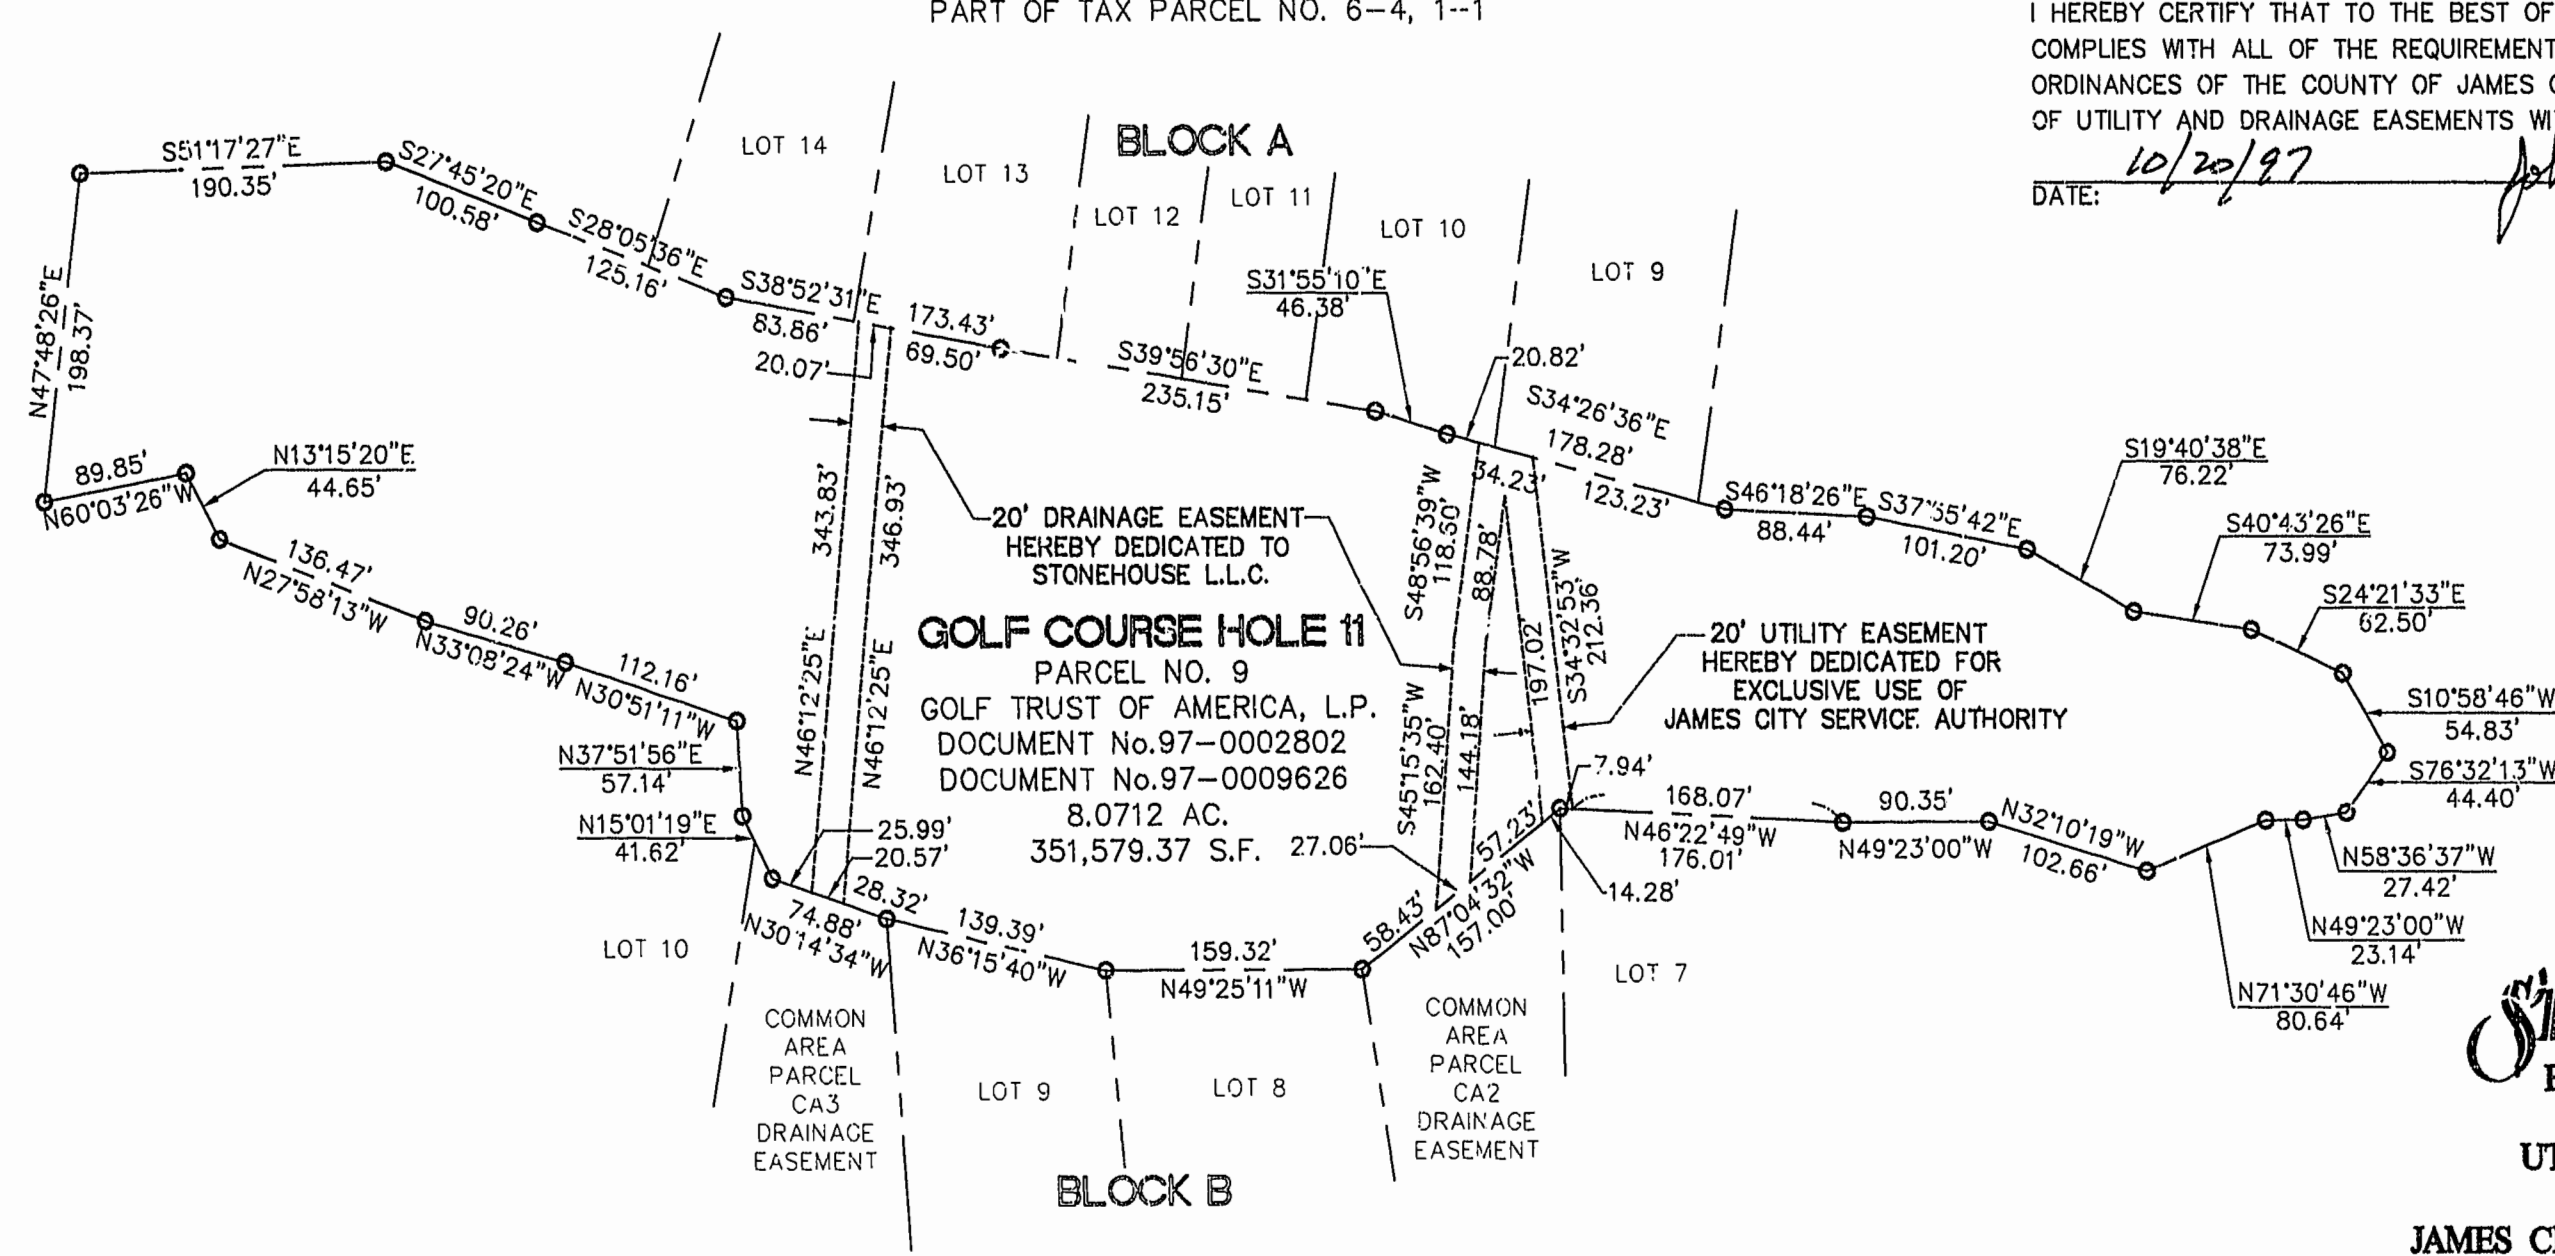


OWNER'S CERTIFICATE
THE UTILITY EASEMENT AND THE DRAINAGE EASEMENTS SHOWN ON THIS PLAT ARE WITH THE FREE CONSENT AND IN ACCORDANCE WITH THE DESIRE OF THE UNDERSIGNED OWNER(S), PROPRIETOR(S) AND OR TRUSTEE(S).
GOLF TRUST OF AMERICA, L.P.
BY: W. Bradley Blair II DATE: 10/25/97
W. BRADLEY BLAIR II, PRESIDENT GOLF TRUST OF AMERICA, L.P.

CERTIFICATE OF NOTARIZATION
STATE OF: South Carolina
CITY/COUNTY OF: Charleston/Charleston
I, (PRINT) LORRAINE MCKENNA A NOTARY PUBLIC IN AND FOR THE CITY/COUNTY AND STATE AFORESAID, DO HEREBY CERTIFY THAT THE PERSON(S) WHOSE NAME(S) IS/ARE SIGNED TO THE FOREGOING WRITING HAS/HAVE ACKNOWLEDGED THE SAME BEFORE ME IN THE CITY/COUNTY AFORESAID. GIVEN UNDER MY NAME THIS 25th DAY OF October, 1997.
MY COMMISSION EXPIRES May 29, 2002. Lorraine McKenna

SURVEYOR'S CERTIFICATE
I HEREBY CERTIFY THAT TO THE BEST OF MY KNOWLEDGE OR BELIEF, THIS PLAT COMPLIES WITH ALL OF THE REQUIREMENTS OF THE BOARD OF SUPERVISORS AND ORDINANCES OF THE COUNTY OF JAMES CITY, VIRGINIA, REGARDING THE PLATTING OF UTILITY AND DRAINAGE EASEMENTS WITHIN THE COUNTY.
DATE: 10/20/97 NAME: John L. Hutcherson

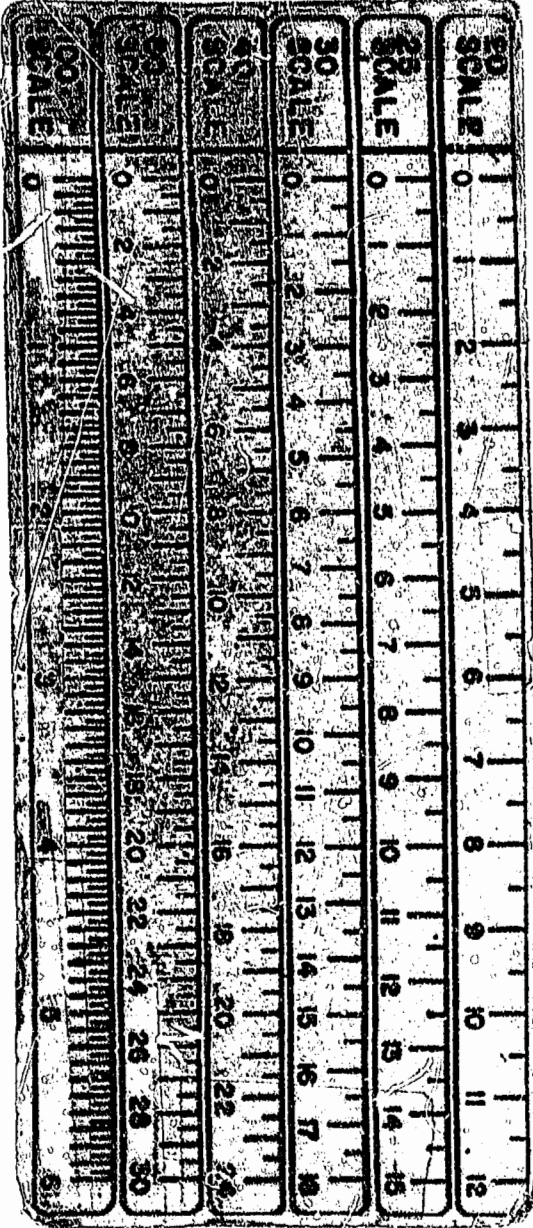

NOTES:
1. THIS PLAT WAS BASED ON INFORMATION OF RECORD, INFORMATION PROVIDED BY THE OWNER AND INFORMATION PURSUANT TO AN ACTUAL SURVEY.
2. THIS PROPERTY IS REFERENCED TO THE VIRGINIA STATE PLANE COORDINATE SYSTEM "NAD 83".

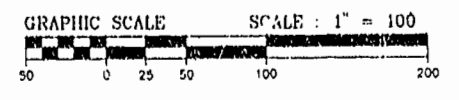

SECTION IVA
N/F
STONEHOUSE LIMITED
LIABILITY COMPANY
PART OF TAX PARCEL NO. 6-4, 1-1

PLAT RECORDED IN
P.B. NO. 67 PAGE 24

Recorded 31st day of October, 1997
DOCUMENT # 970017573 2:46 PM
Alexis Shuard Clerk

STONEHOUSE
EASEMENT PLAT
OF
UTILITY EASEMENT
FOR
JAMES CITY SERVICE AUTHORITY
AND
DRAINAGE EASEMENT
FOR
STONEHOUSE LIMITED LIABILITY COMPANY
ACROSS PROPERTY OF
GOLF TRUST OF AMERICA, L.P.
STONEHOUSE DISTRICT, JAMES CITY COUNTY
DATE: 09/15/97 SCALE: 1"=100'
Langley and McDonald, P.C.
Engineers - Surveyors - Planners
Landscape Architects - Environmental Consultants
VIRGINIA BEACH WILLIAMSBURG