



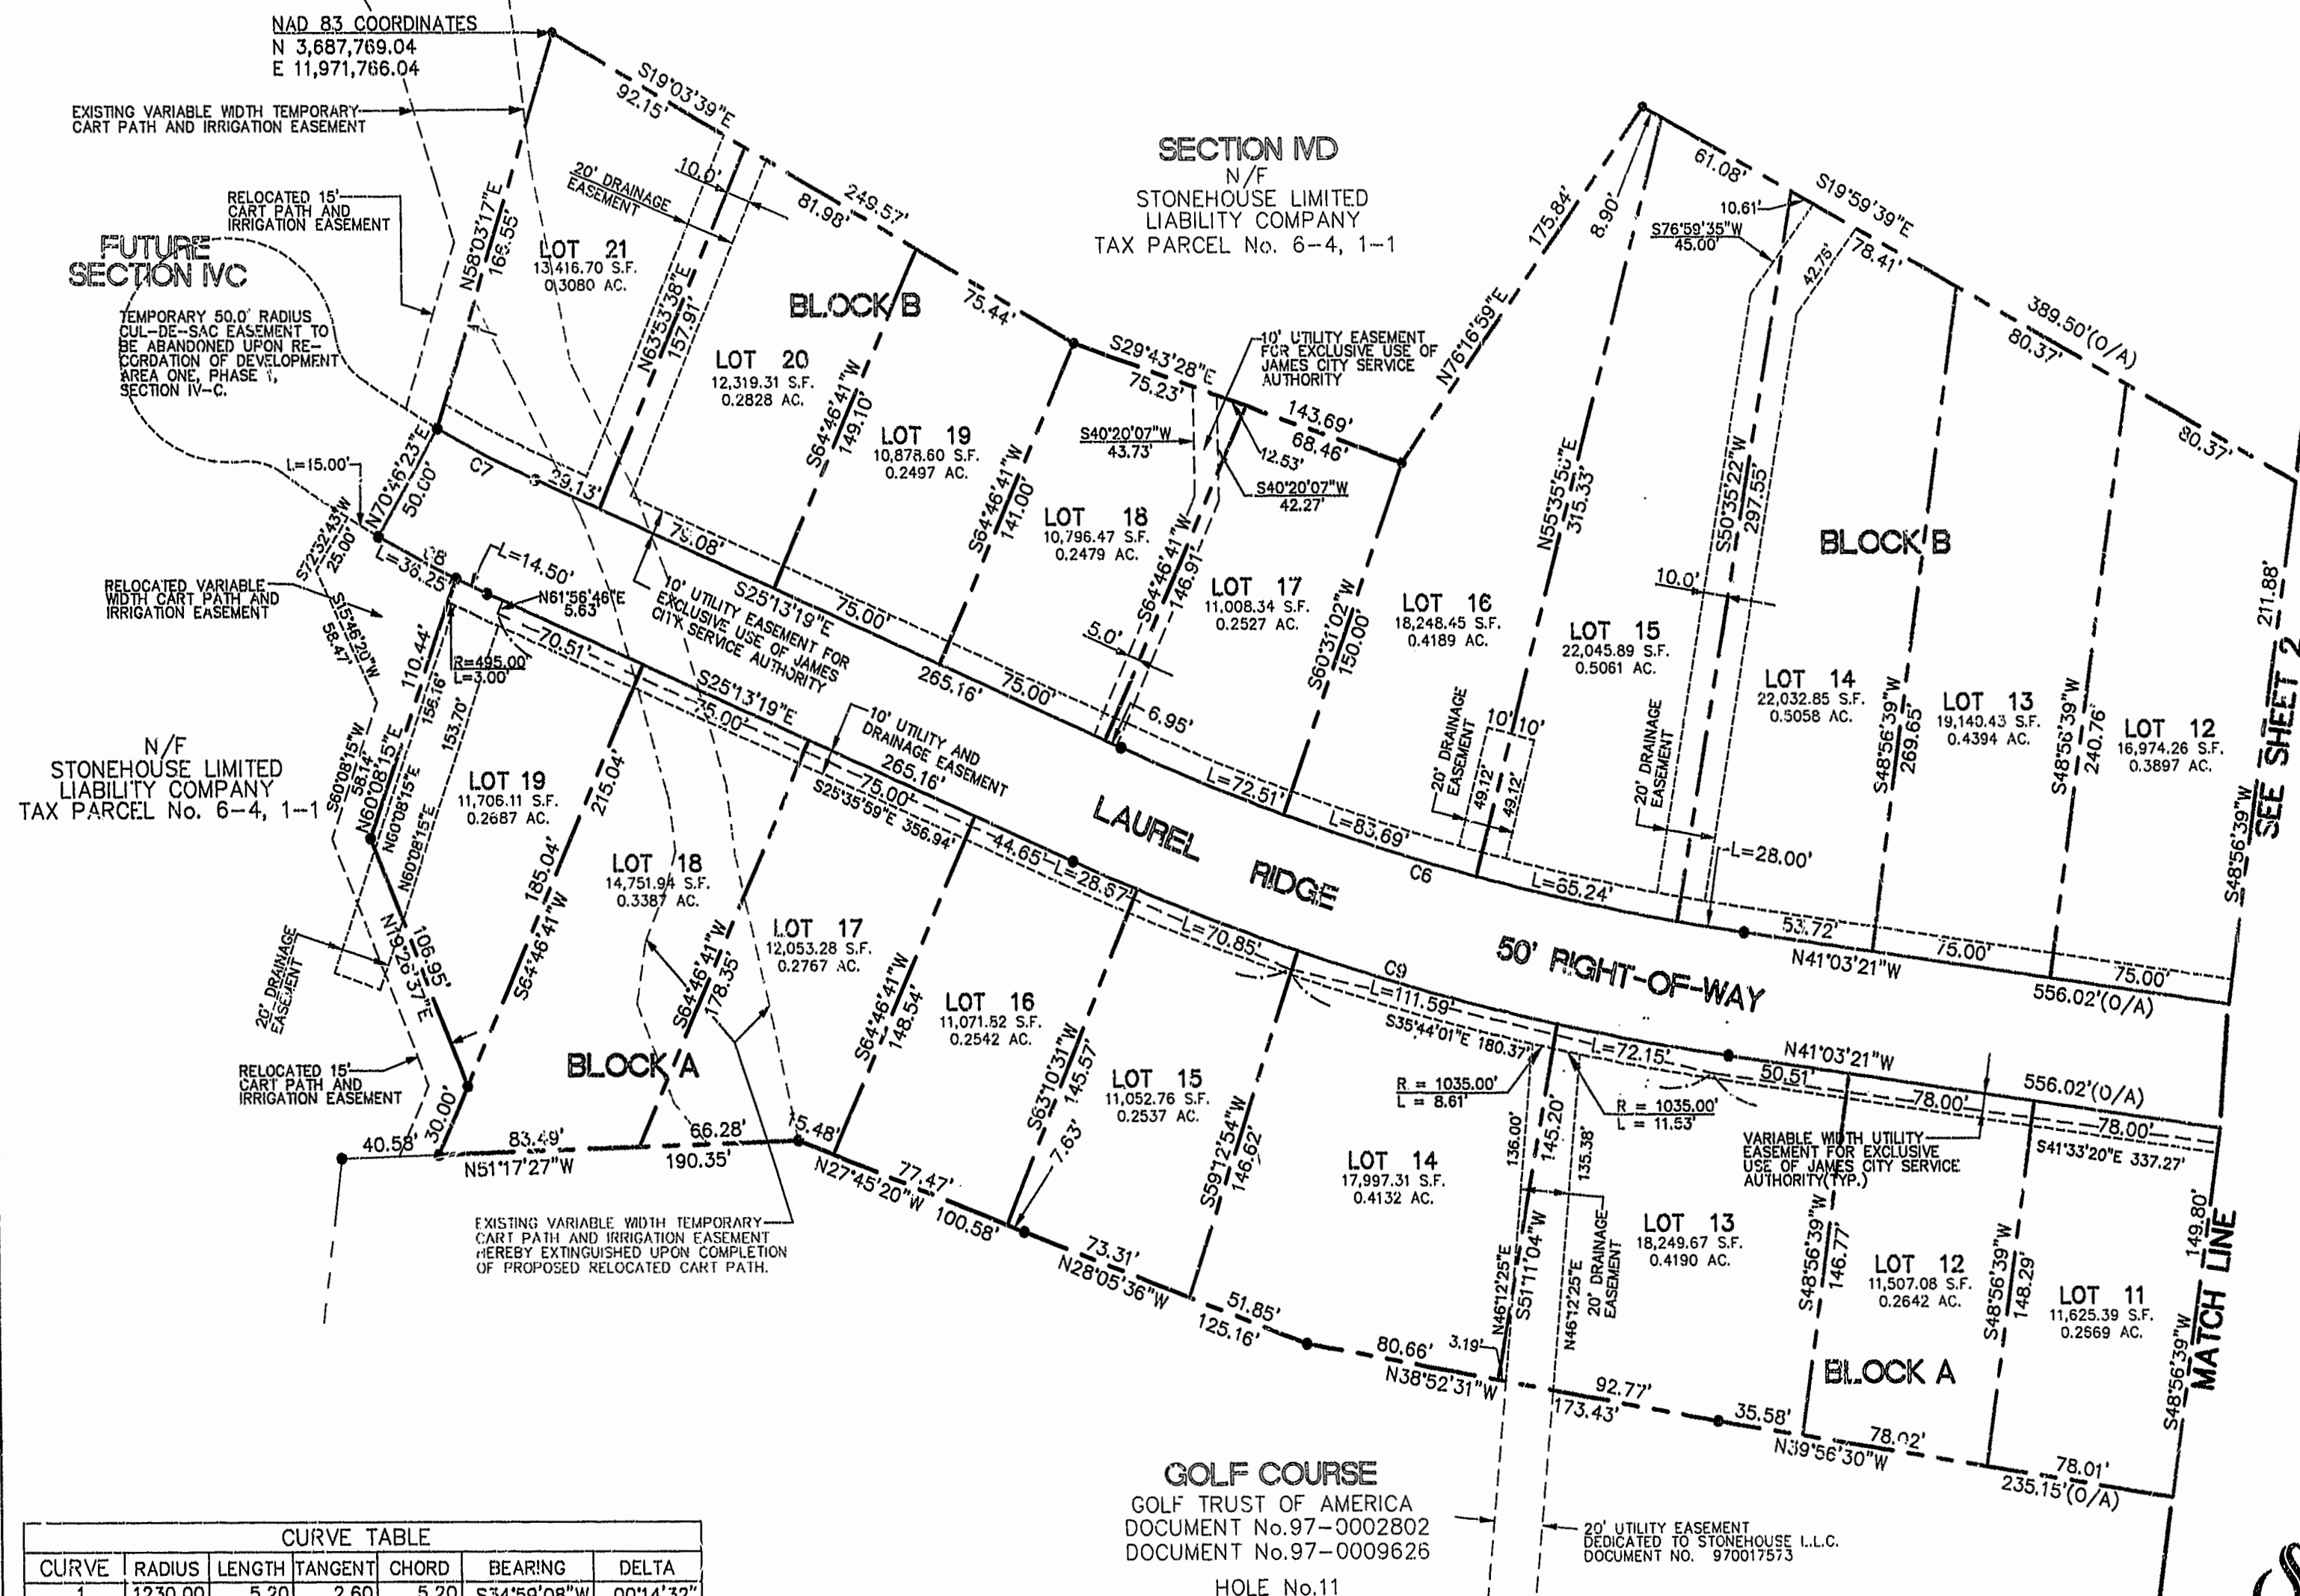

CURVE	RADIUS	LENGTH	TANGENT	CHORD	BEARING	DELTA
1	1230.00	5.20	2.60	5.20	S34°59'08"W	00°14'32"
2	1260.00	7.20	3.60	7.20	S35°01'41"W	00°19'39"
3	25.00	39.27	25.00	35.36	N79°51'52"E	90°00'00"
4	375.00	208.82	107.20	206.14	S39°10'58"E	31°54'22"
5	675.00	210.01	105.86	209.16	N32°08'34"W	17°49'34"
6	975.00	269.44	135.59	268.59	S33°08'20"E	15°50'02"
7	435.00	45.51	22.78	45.49	N22°13'28"W	05°59'42"
8	485.00	50.75	25.40	50.72	N22°13'28"W	05°59'42"
9	1025.00	283.26	142.54	282.36	S33°08'20"E	15°50'02"
10	625.00	194.45	98.02	193.67	N32°08'34"W	17°49'34"
11	425.00	236.67	121.49	233.62	S39°10'58"E	31°54'22"
12	25.00	39.27	25.00	35.36	N10°08'08"W	90°00'00"
13	670.00	70.46	35.26	70.43	S31°51'06"W	06°01'33"
14	700.00	75.74	37.91	75.70	S31°45'52"W	06°11'58"

GRAPHIC SCALE SCALE : 1" = 50

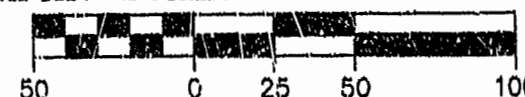

11:34 AM
Recorded... 2 day of Dec. 1997
DOCUMENT # 970-019058
Held by S. Ward Clerk
By Claudia A. Binkley, Asst. Clerk


STONEHOUSE
SUBDIVISION PLAT
OF
LAUREL RIDGE
BEING A SUBDIVISION
OF
STONEHOUSE LIMITED LIABILITY
COMPANY
STONEHOUSE DISTRICT, JAMES CITY COUNTY
DATE: 09/29/97 SCALE: 1" = 50'
SHEET 3 OF 3