


MATCH LINE - SEE SHEET 3

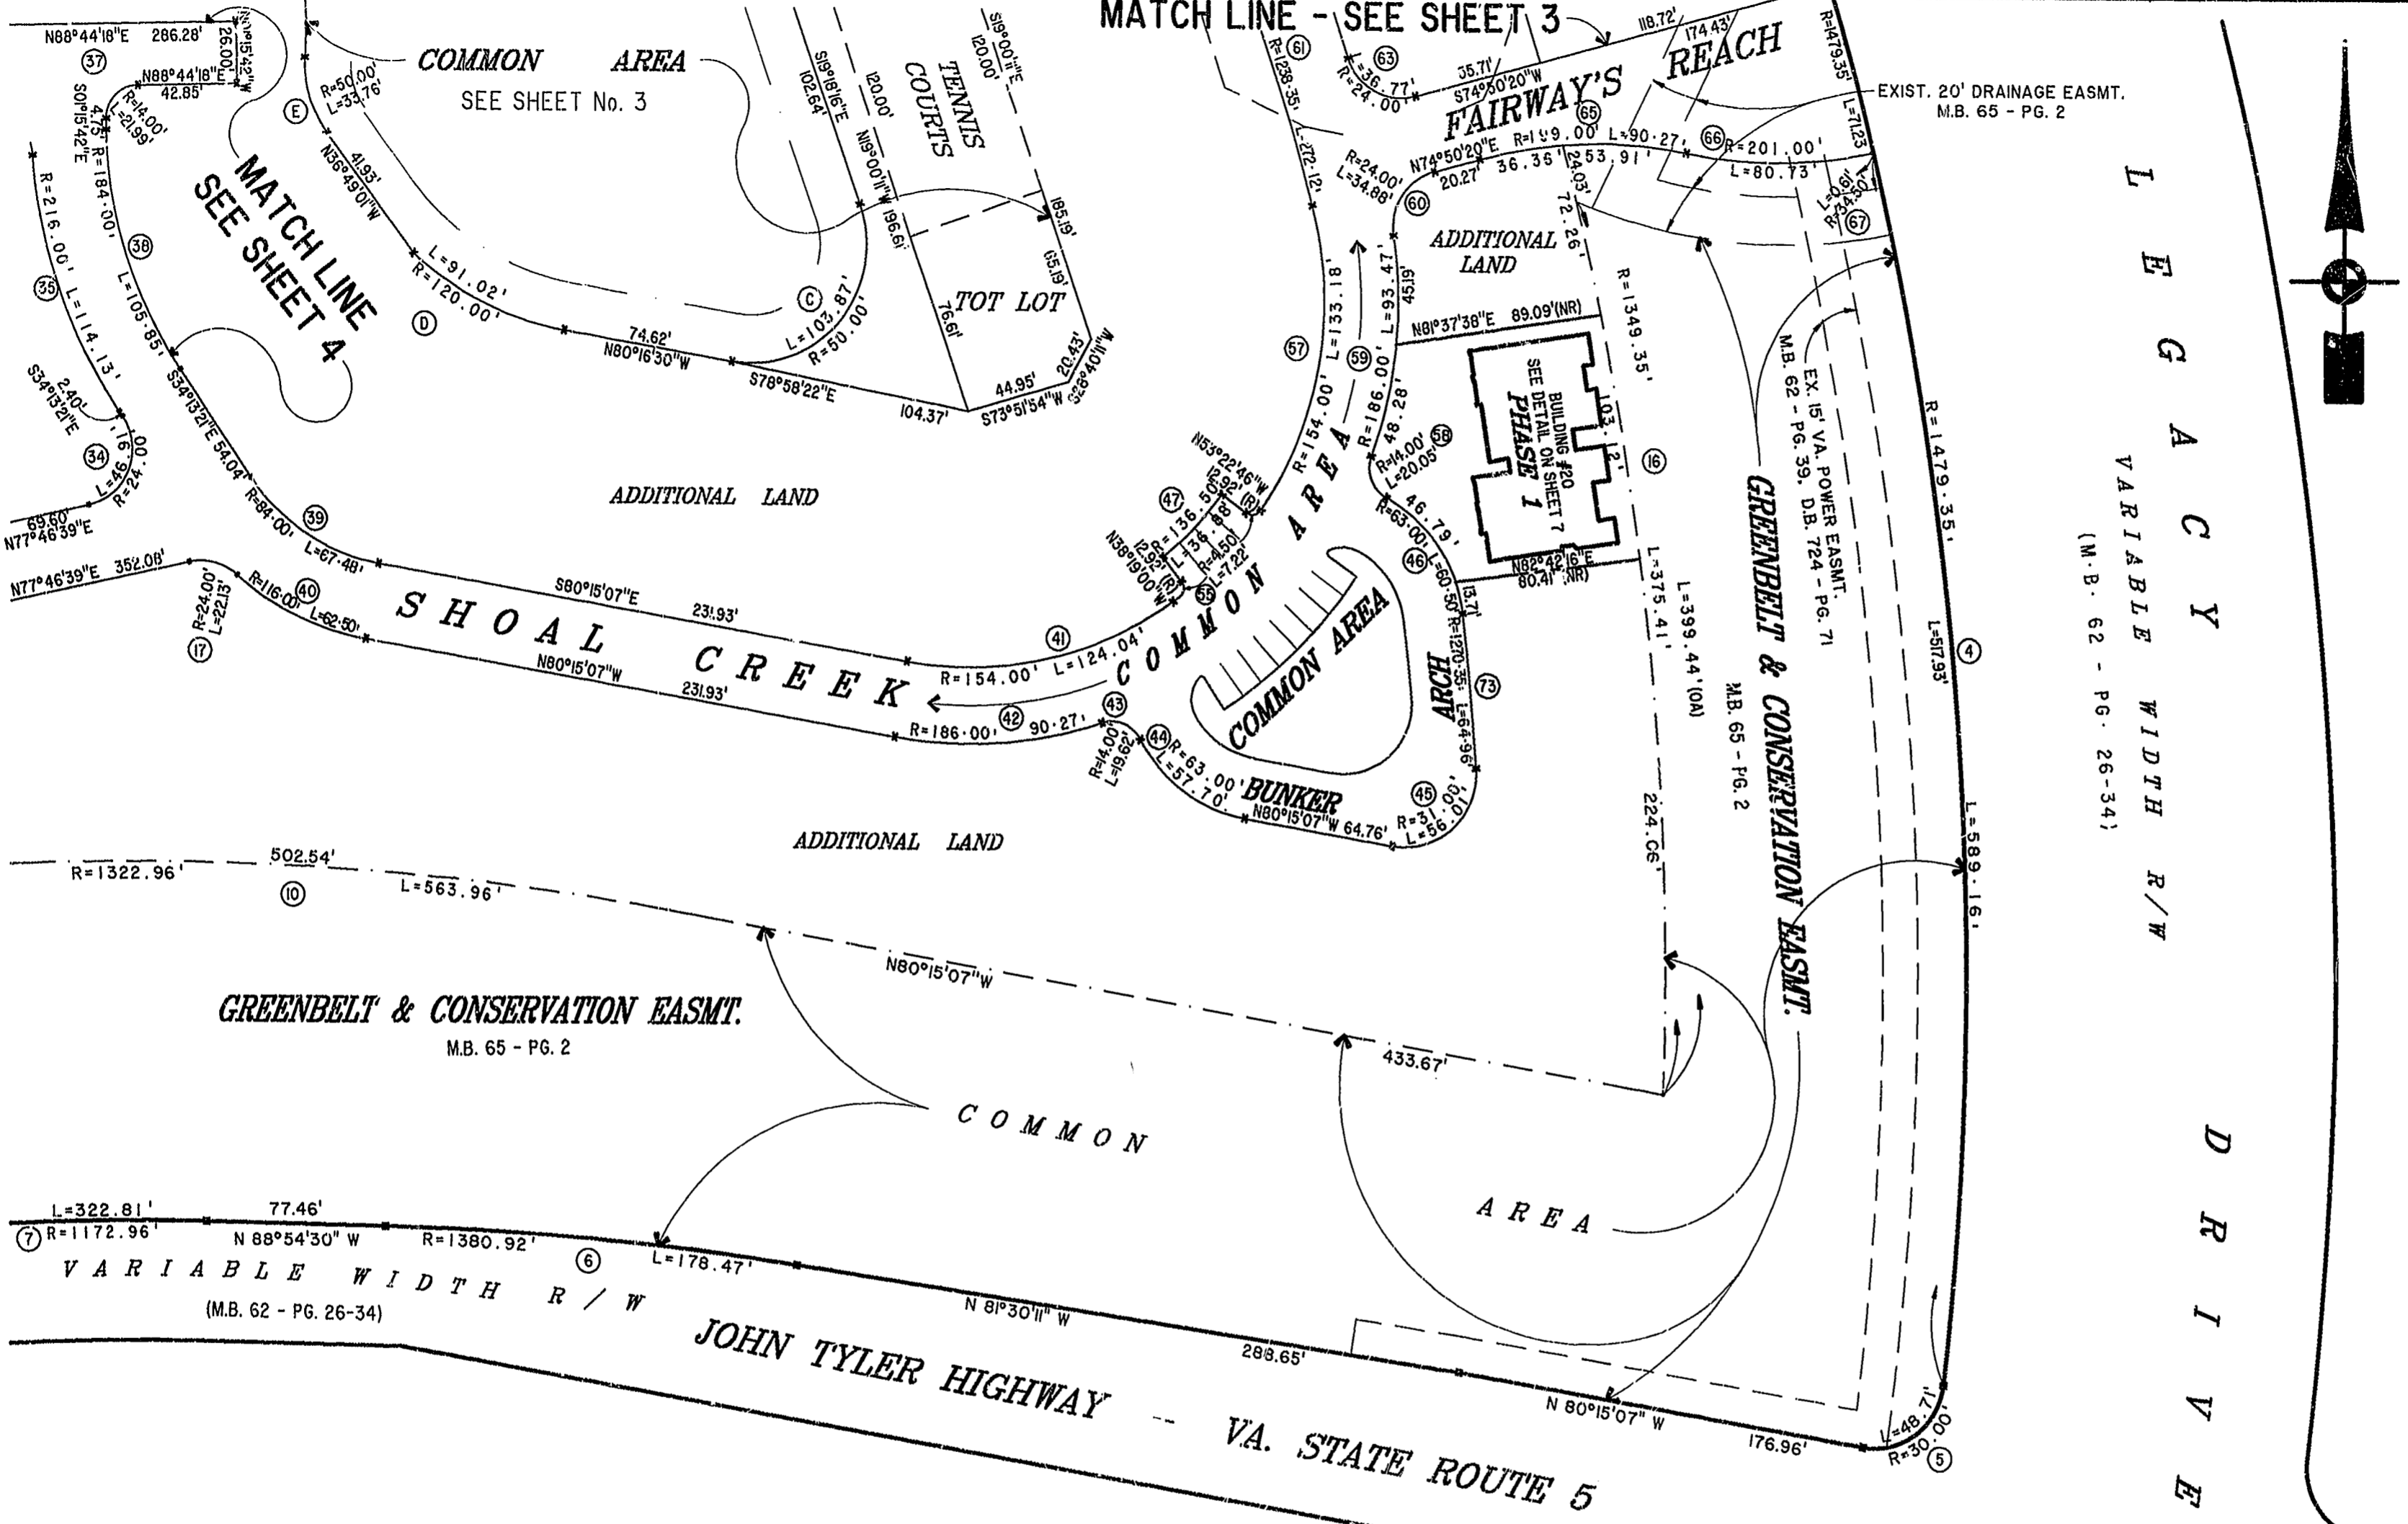

L E G A C Y
 V A R I A B L E W I D T H R / W
 (M.B. 62 - PG. 26-34)

D R I V E

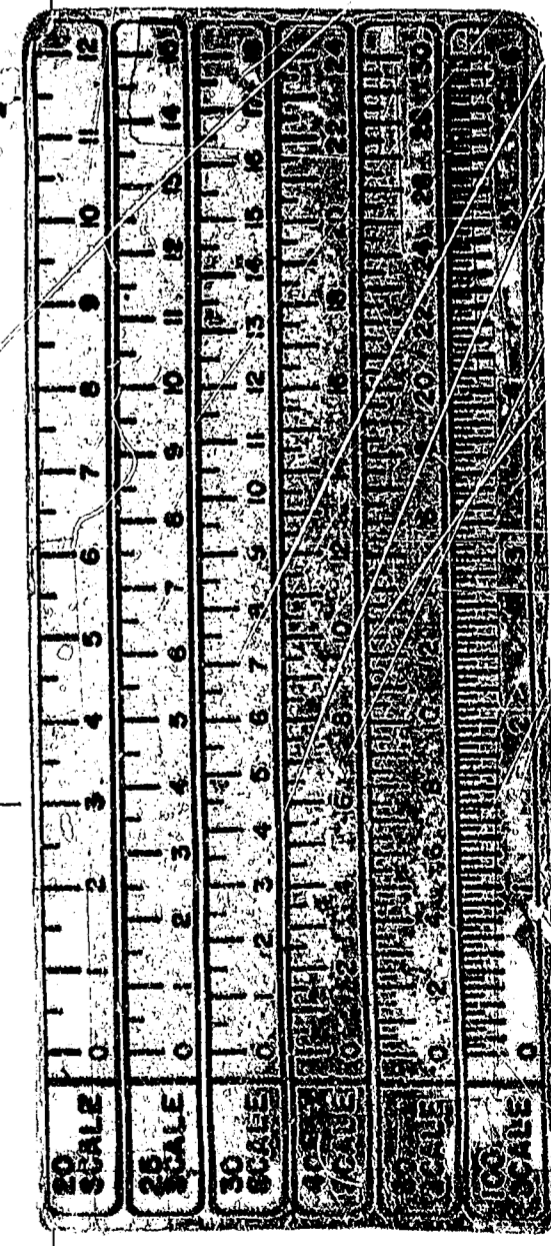


EXHIBIT "C" PHASE 1
FAIRWAYS VILLAS
 AT
GREEN SPRINGS, A CONDOMINIUM
 FOR
GREEN SPRINGS DEVELOPMENT, L.C.
 BERKELEY DISTRICT JAMES CITY COUNTY, VIRGINIA



PLAT RECORDED
 P.B. NO. 16 PAGE 109

Hassell & Folkes, P.C. Engineers Surveyors Planners Chesapeake, VA 23320 (757) 547-9531	SIZE C CONTRACT NO 95-079	DISK/BOX 37/15 REF: 1B/13	FILENAME FAIRWAY1.DWG FWAYPLAT.DWG	REV.
SCALE: 1" = 50'		DATE: 12/08/97		SHEET 2 of 15

1:39 p.m.
 Recorder 1st
 DOCUMENT # 98-009 5826
 Clerk