


UNIT B ABOVE  
 MODEL 200 "A/B" SCALE: 1/8" = 1'-0"

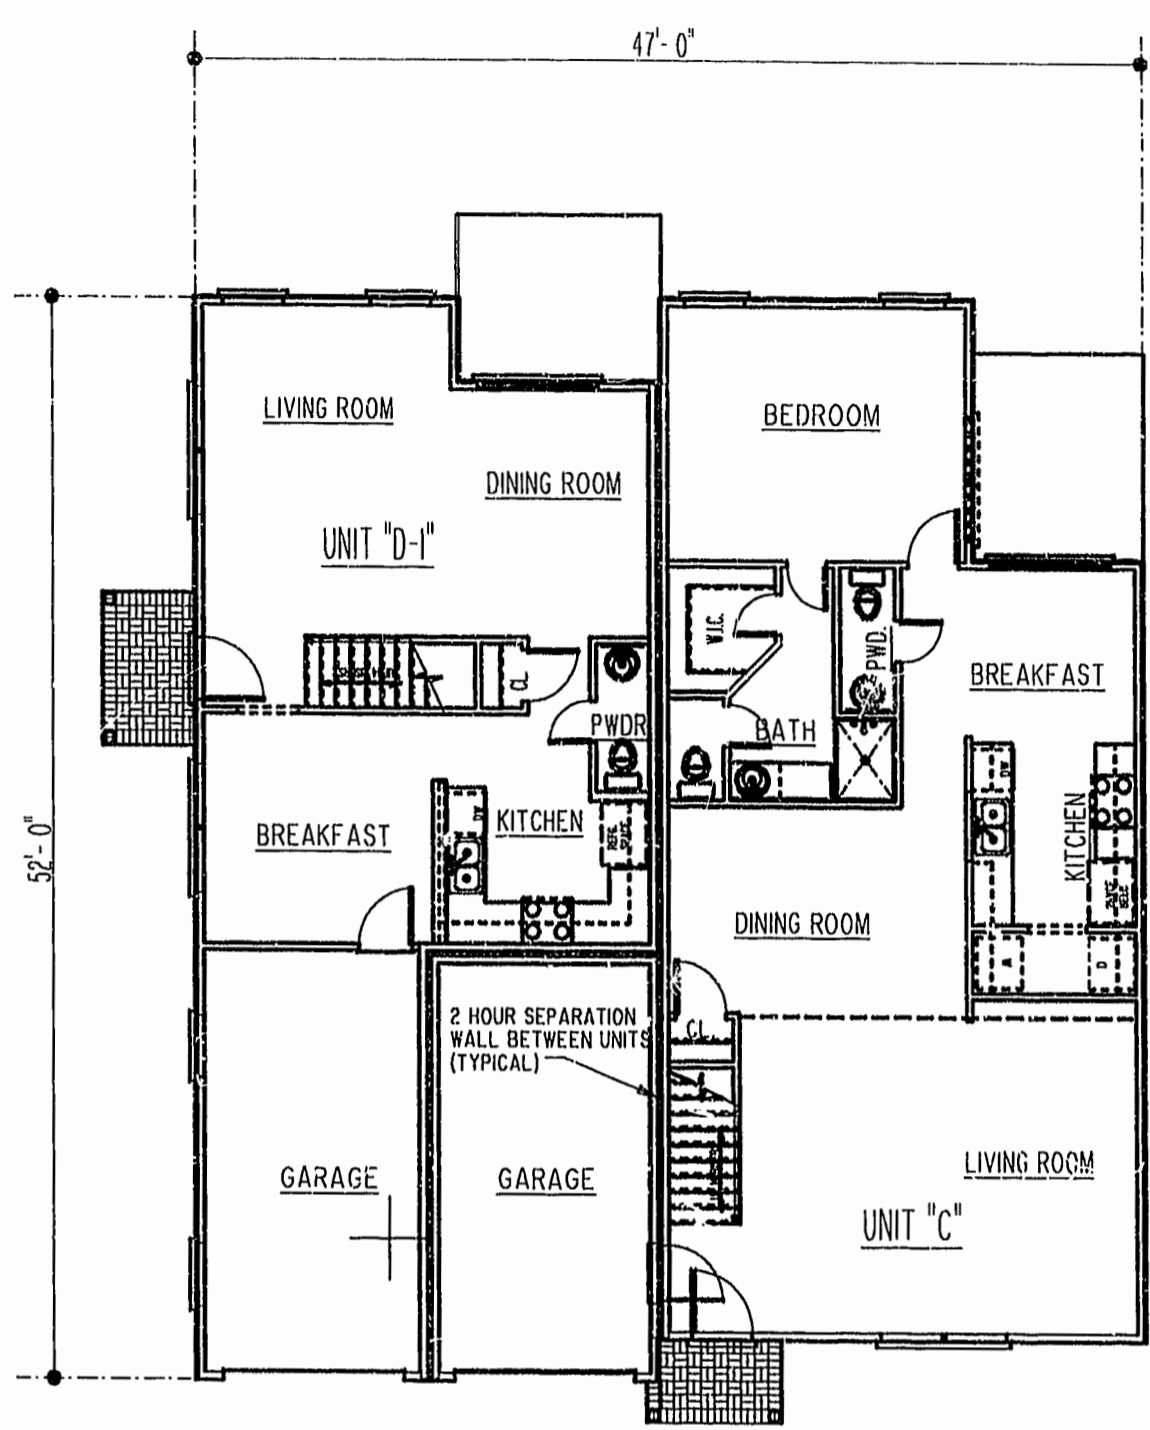

MODEL 200 "C/D" SCALE: 1/8" = 1'-0"



EXHIBIT "C" PHASE 1  
**FAIRWAYS VILLAS**  
 AT  
**GREEN SPRINGS, A CONDOMINIUM**  
 FOR  
**GREEN SPRINGS DEVELOPMENT, L.C.**

PLAT RECORDED  
 P.B. NO. 68 PAGE 95-109

Hassell & Folkes, P.C. Engineers Surveyors Planners Chesapeake, VA 23320 (804)547-9531	SIZE CONTRACT NO C 95-079	DISK/BOX 37C/15	FILENAME IFL-ABCD.DWG	REV.
SCALE: 1/8"=1'	DATE: 12/08/97	SHEET 13 of 15		

1:39 p.m. RECORDED...  
 DOCUMENT # 98000546  
 Clerk

