


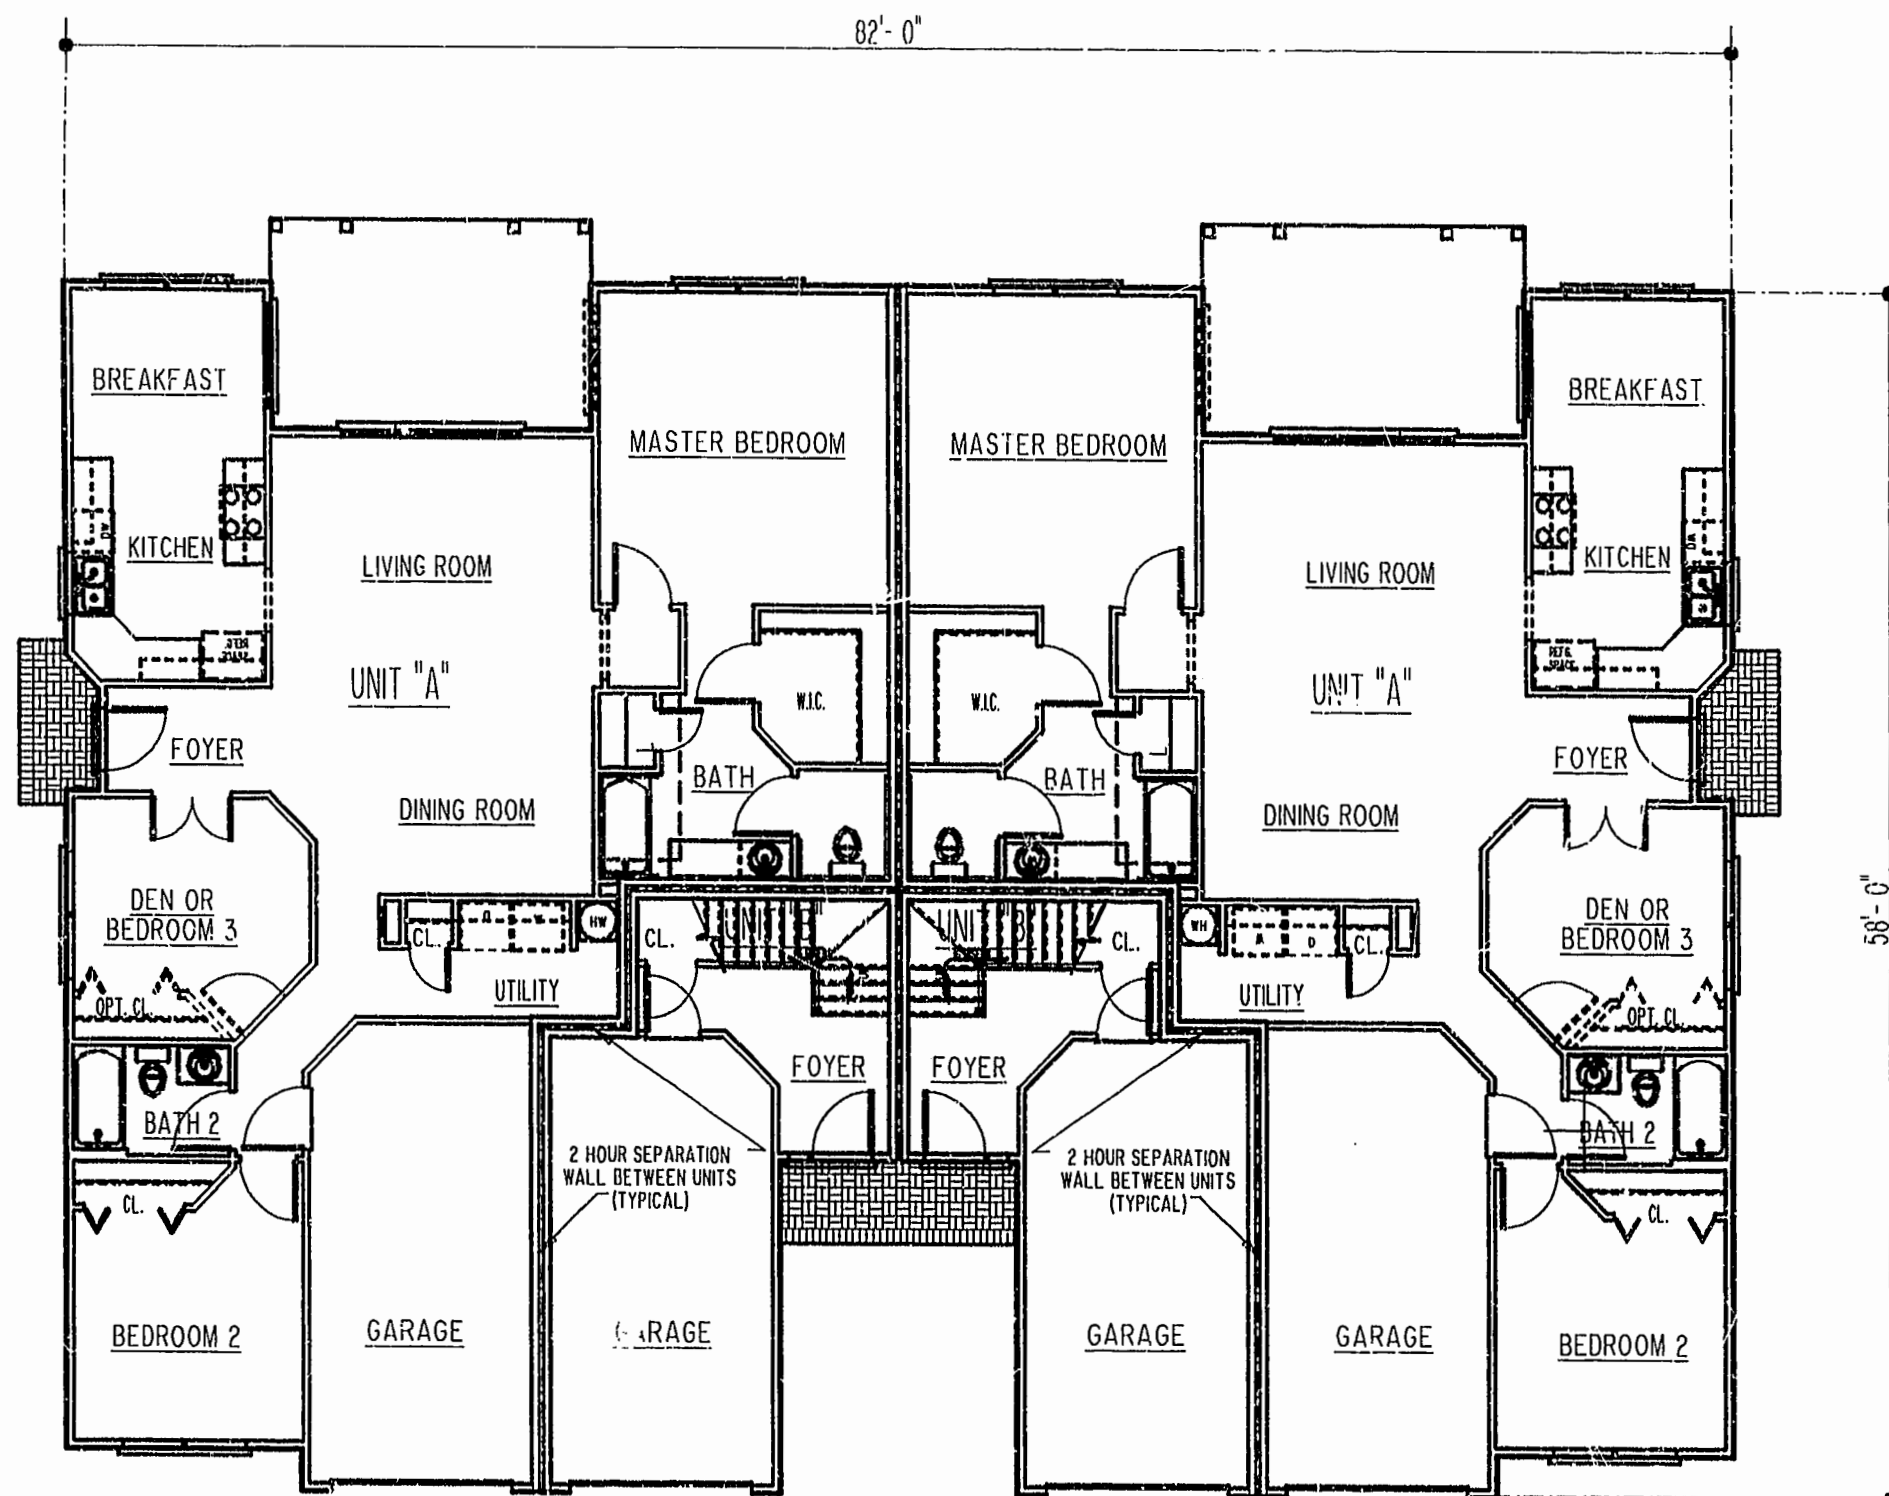

UNIT B ABOVE
MODEL 400 "A/B-A/B" SCALE: 1/8" = 1'-0"



EXHIBIT "C" PHASE 1
FAIRWAYS VILLAS
AT
GREEN SPRINGS, A CONDOMINIUM
FOR

GREEN SPRINGS DEVELOPMENT, L.C.
BERKELEY DISTRICT JAMES CITY COUNTY, VIRGINIA

Hassell & Folkes, P.C. Engineers Surveyors Planners Chesapeake, VA 23320 (804) 547-9531	SIZE CONTRACT NO C 95-079	DISK/BOX 37A/15	FILENAME IFL-ABAB.DWG	REV.
SCALE: 1/8" = 1'	DATE: 12/08/97	SHEET 15 of 15		

PLAT RECORDED ON
P.D. NO. 68 PAGE 95-109

7:39 p.m. Recorded 12/12/97
DOCUMENT # 98000-5706
Baker & Baker Clerk

