


EXIST. 20' JAMES CITY COUNTY SERVICE
AUTHORITY SAN. SEWER EASEMENT AS
SHOWN IN AS-BUILT LOCATION. D.B. 141 - PG. 388

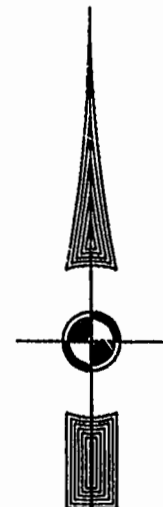


MATCH LINE - SEE SHEET 5

MATCH LINE - SEE SHEET 2

46-1-01-0-0001
"GREENSPRINGS PLANTATION"
(DB 322, PG 254)



11:49 AM
Recorded day of May 1998
DOCUMENT: 98-00125
Mike O'Sullivan Clerk

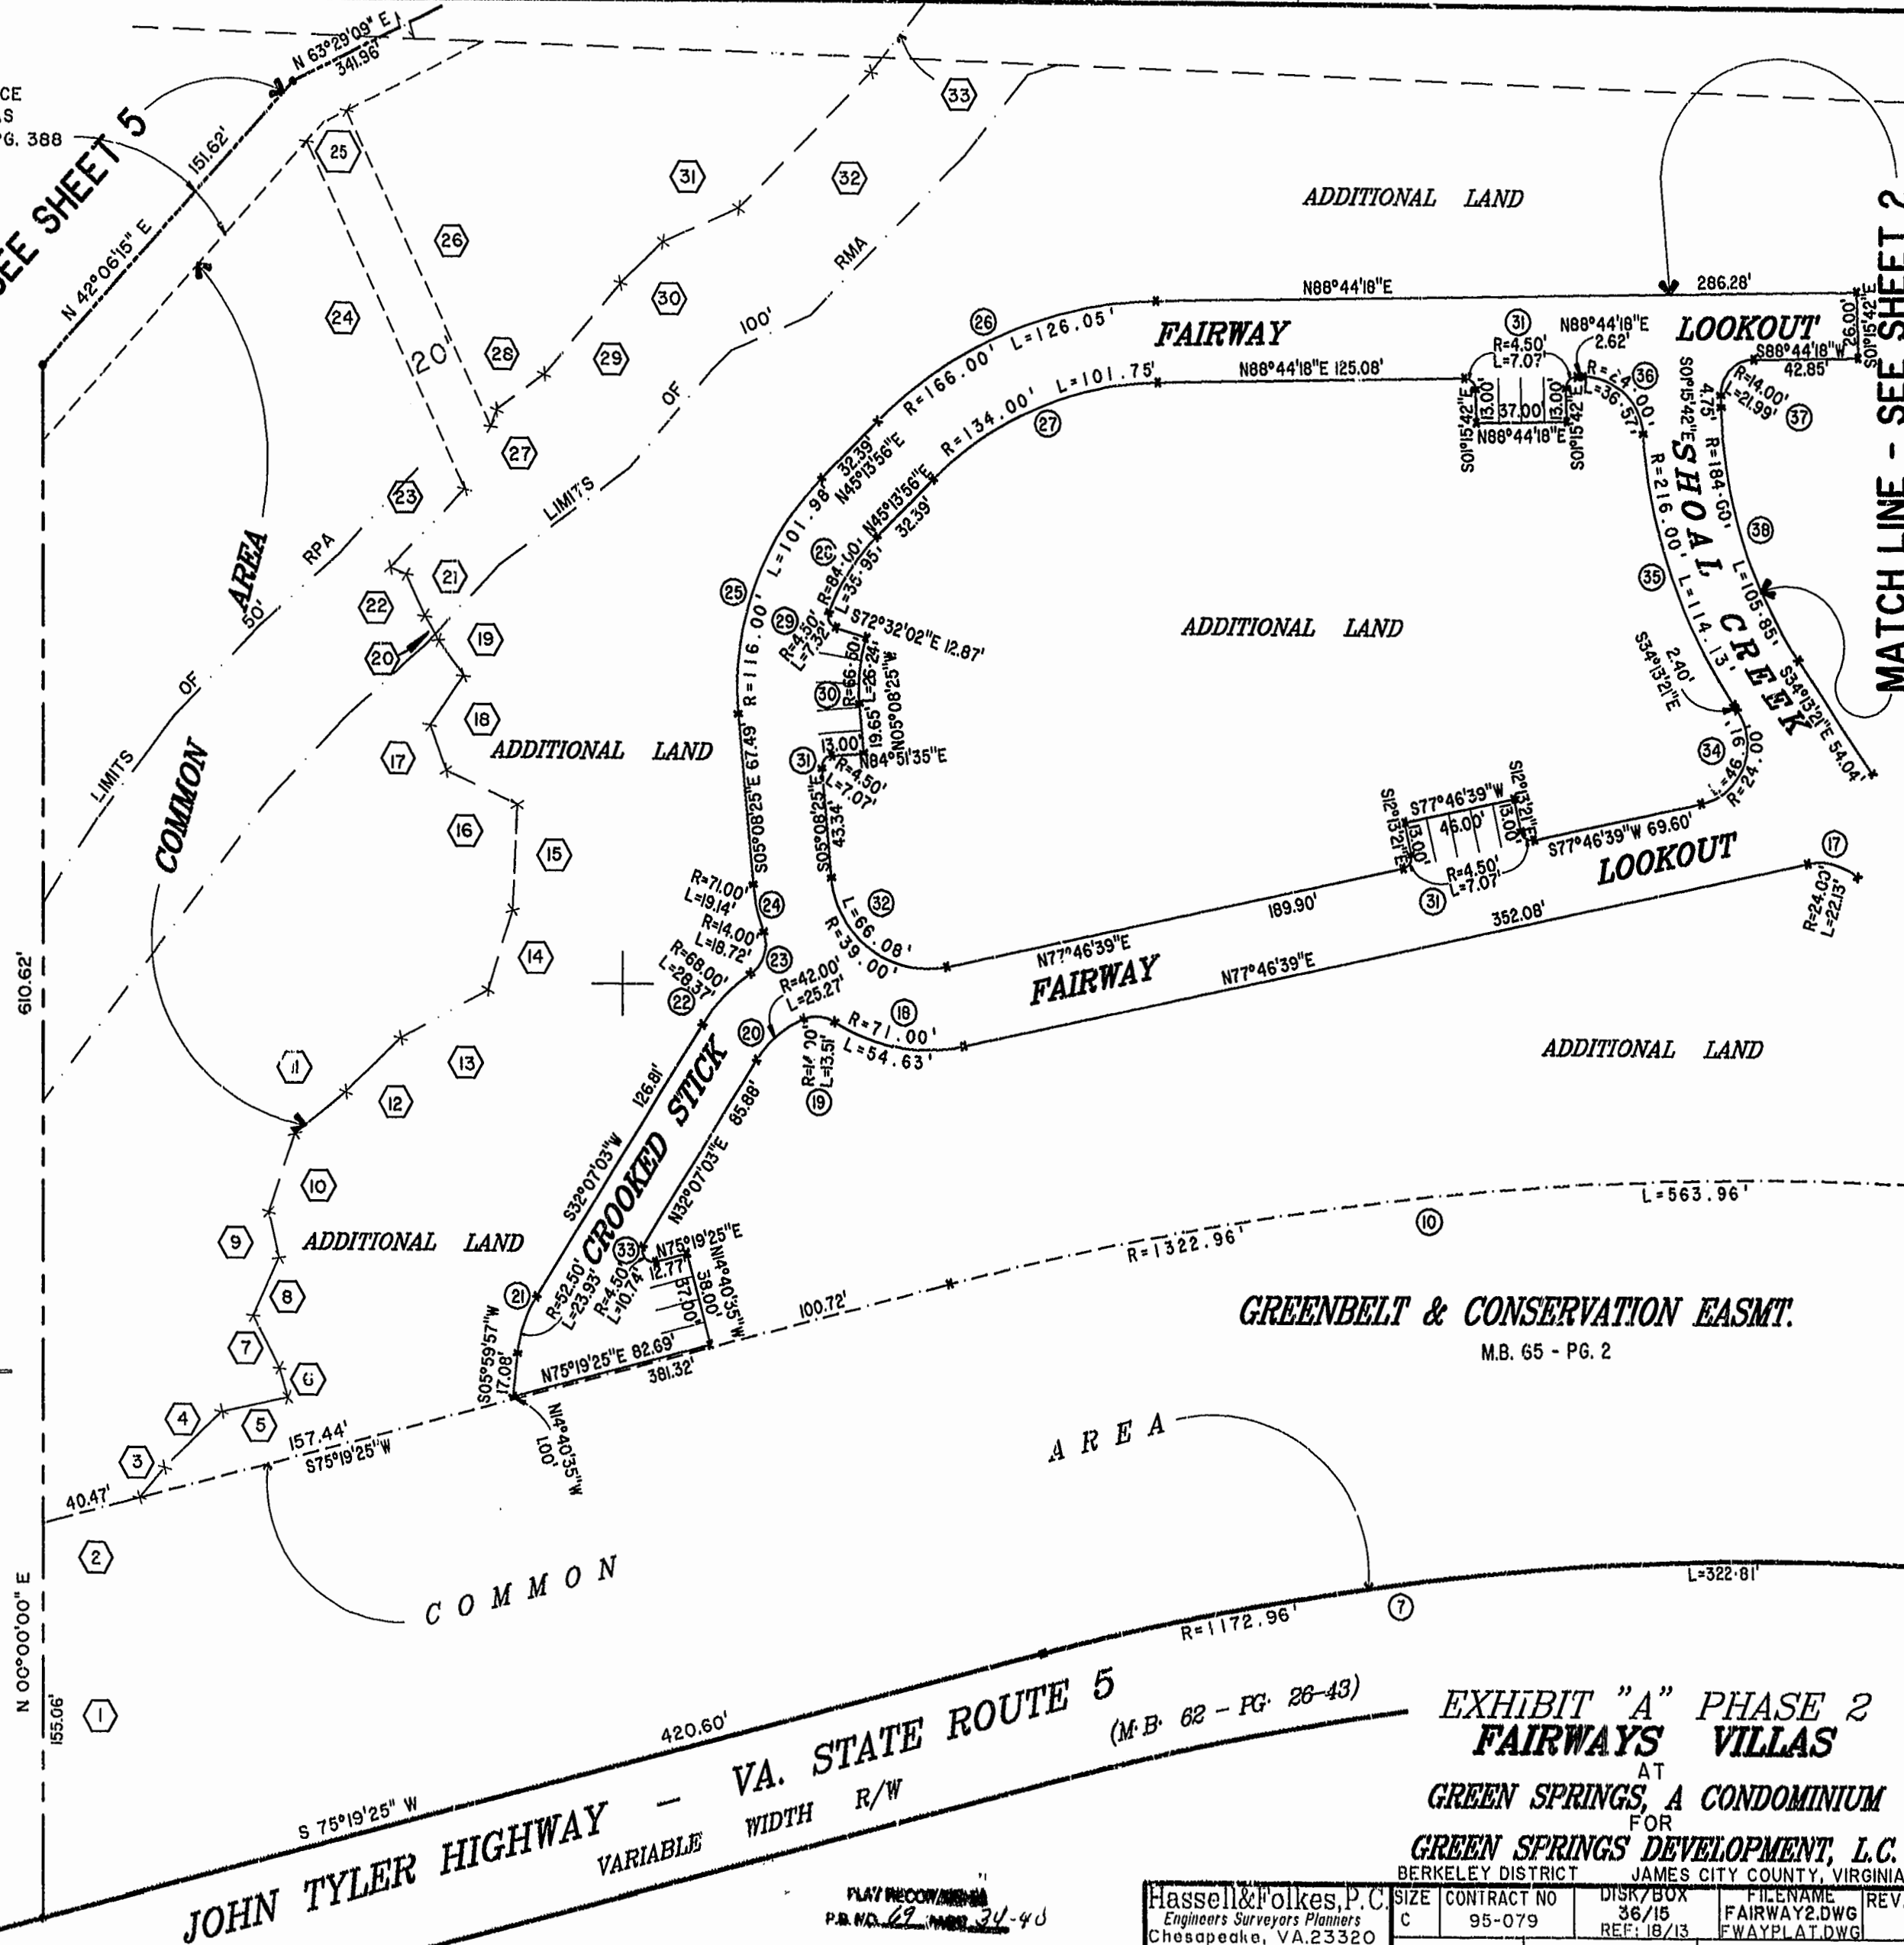

GREENBELT & CONSERVATION EASMT.
M.B. 65 - PG. 2

JOHN TYLER HIGHWAY - VA. STATE ROUTE 5
VARIABLE WIDTH R/W
(M.B. 62 - PG. 26-43)

EXHIBIT "A" PHASE 2
FAIRWAYS VILLAS
AT
GREEN SPRINGS, A CONDOMINIUM
FOR
GREEN SPRINGS DEVELOPMENT, L.C.
BERKELEY DISTRICT JAMES CITY COUNTY, VIRGINIA

Hassell & Folkes, P.C. Engineers Surveyors Planners Chesapeake, VA. 23320 (757) 547-9531	SIZE CONTRACT NO C 95-079	DISK/BOX 36/15 REF: 18/13	FILENAME FAIRWAY2.DWG FWAYPLAT.DWG	REV.
SCALE: 1"=50'	DATE: 12/08/87	SHEET 4 of 7		

