


BUILDING NUMBER	UNIT NUMBER	STREET ADDRESS
21	21-228	228 BUNKER ARCH
21	21-230	230 BUNKER ARCH
21	21-232	232 BUNKER ARCH

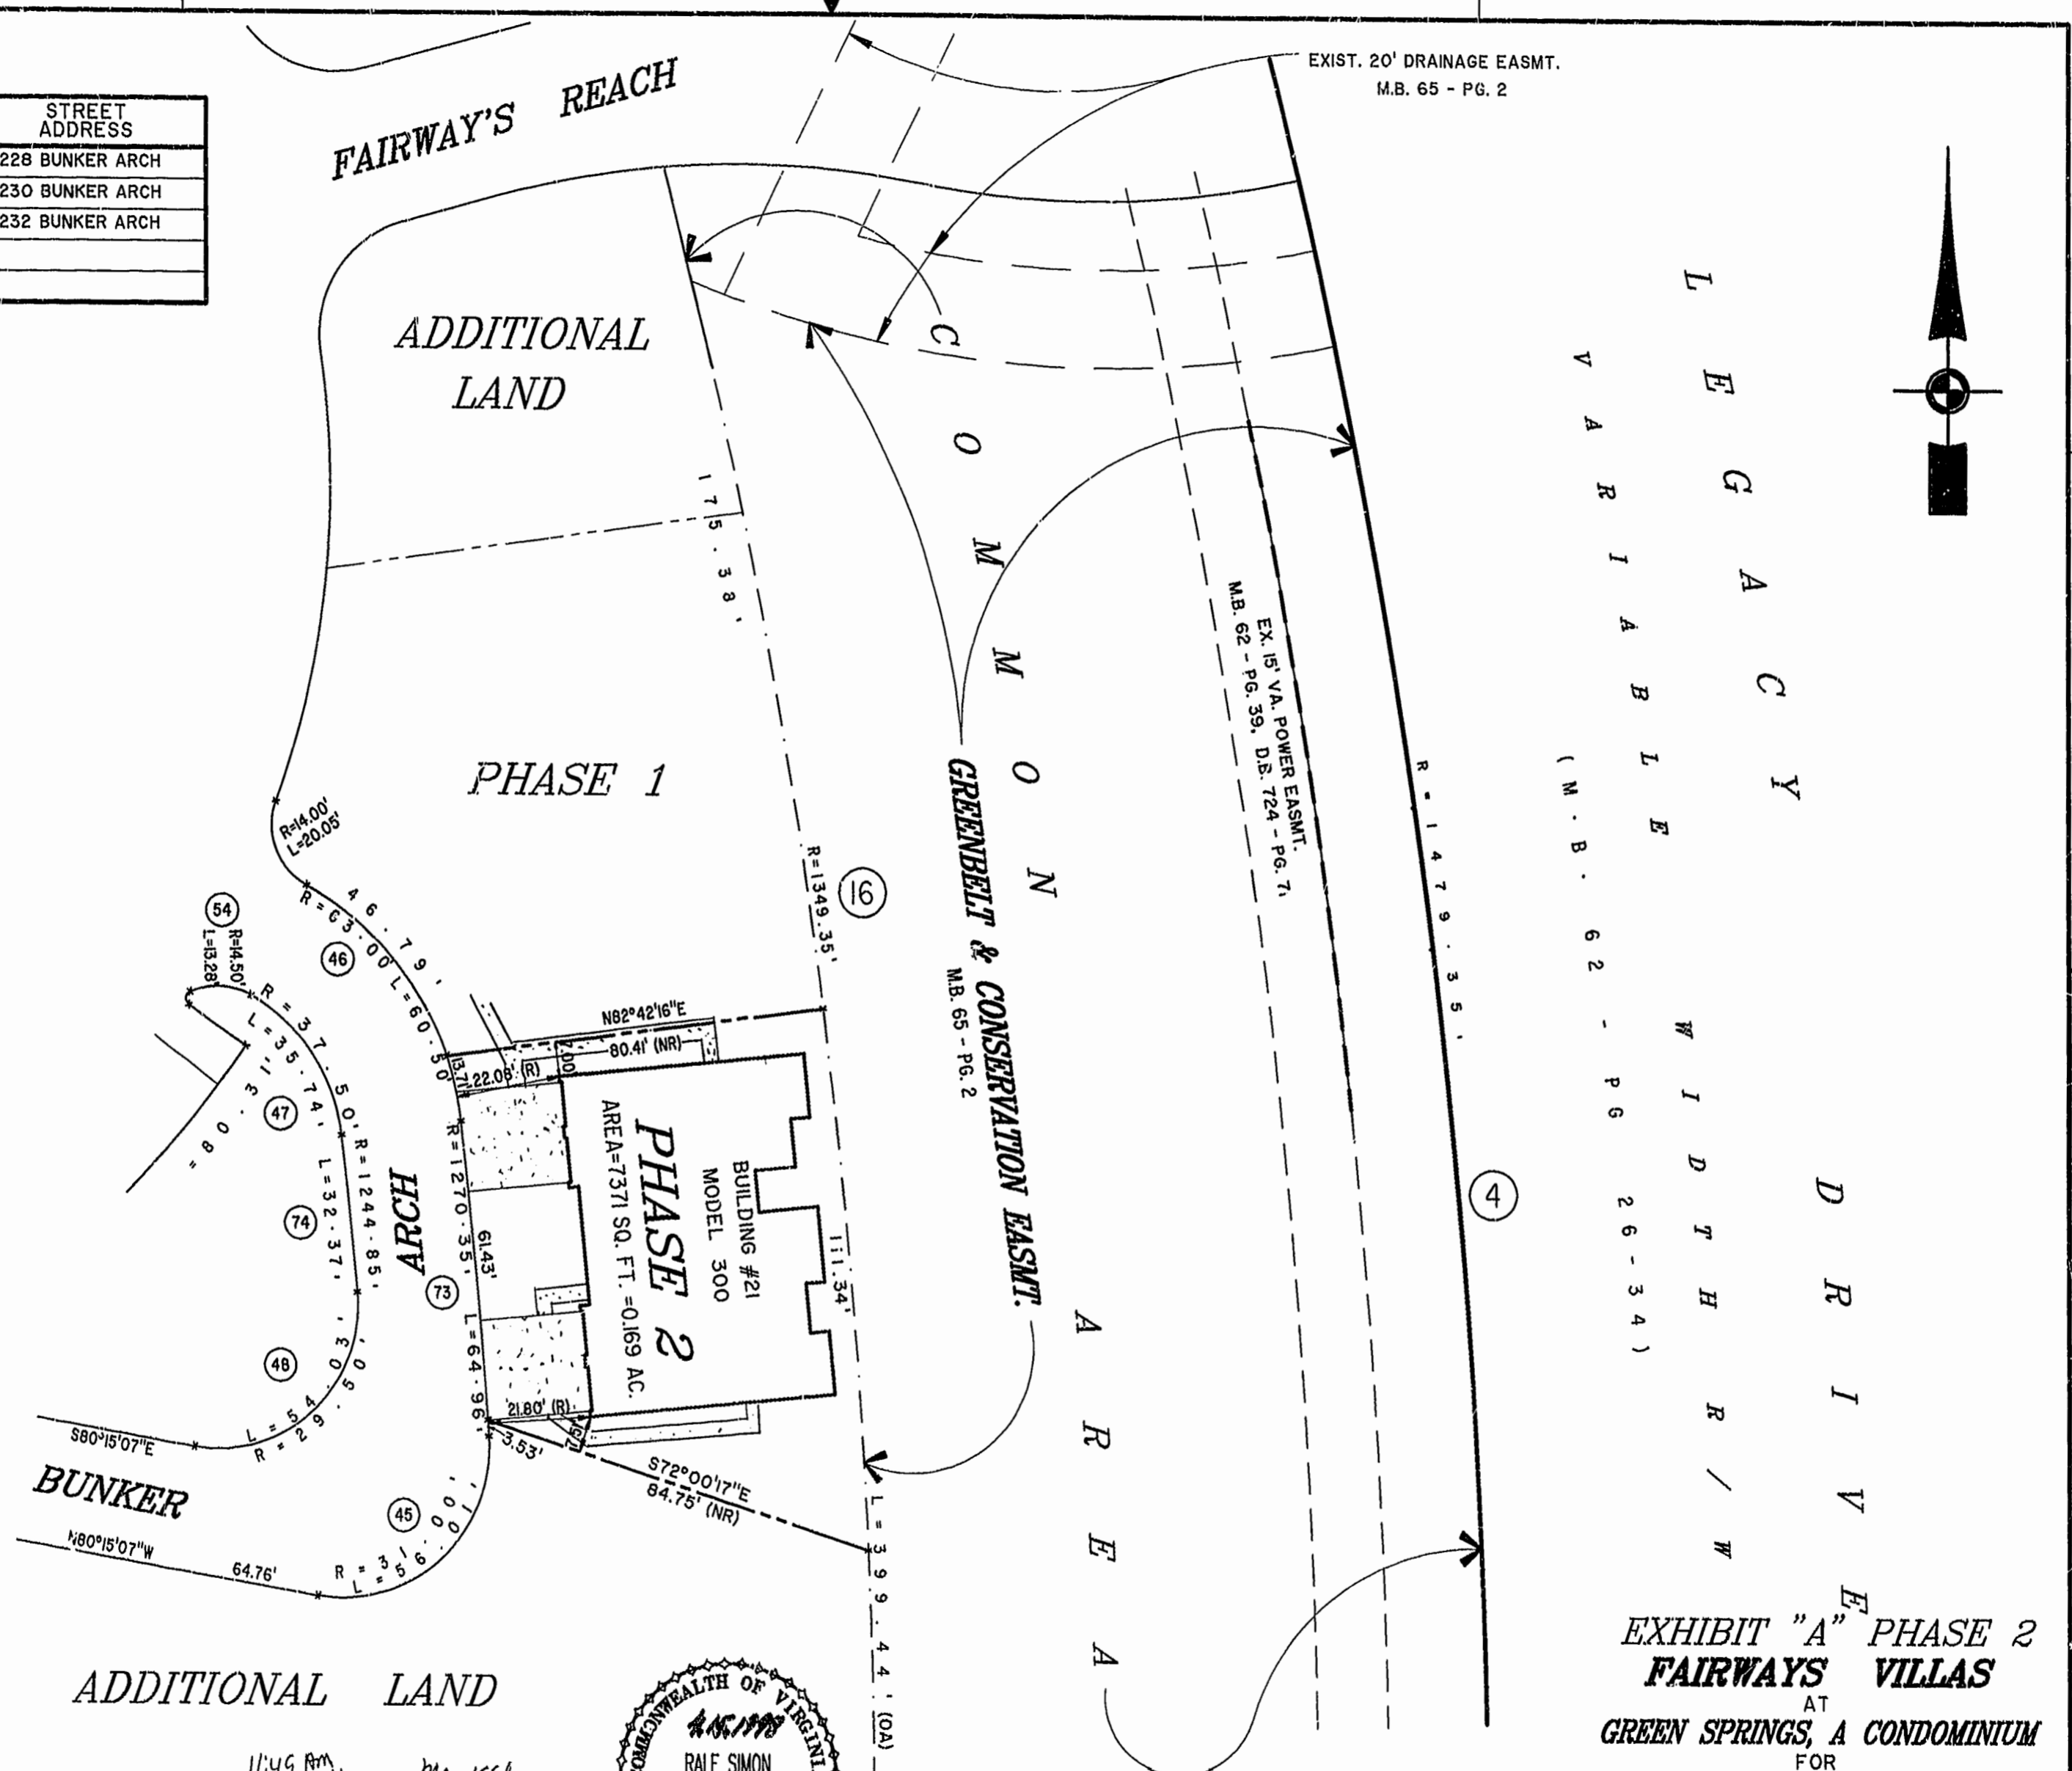

L E G A C Y
 V A R I A B L E
 (M . B . 6 2 - P G . 3 4)
 D R I V E
 W I D T H
 2 6 - 3 4

ADDITIONAL LAND

11:49 AM
 Recorded 11 May 1998
 DOCUMENT # 6800878
 Release Street Com



PLAT PROPOSED IN
 P.L. NO. 69 PAGE 34-40

Hassell & Folkes, P.C. Engineers Surveyors Planners Chesapeake, VA. 23320 (757) 547-9531	SIZE C	CONTRACT NO 95-079	DISK/BOX 36/16 REF: 18/13	FILENAME FAIRWAY2.DWG FWAYPLAT.DWG	REV.
SCALE: 1"=25'	DATE: 12/08/97	SHEET 7 of 7			

