
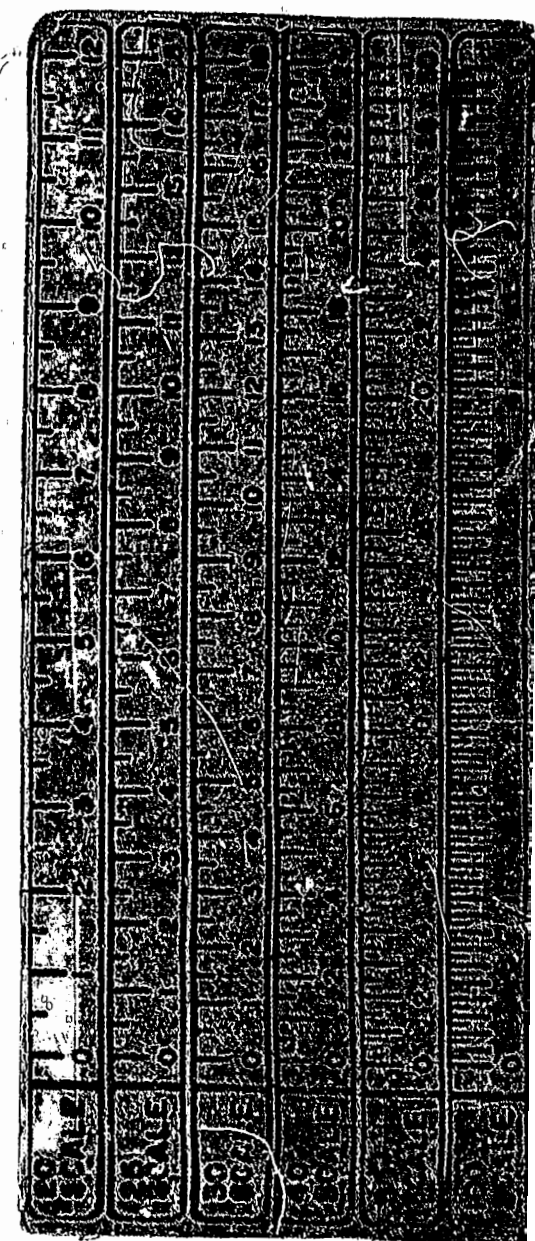


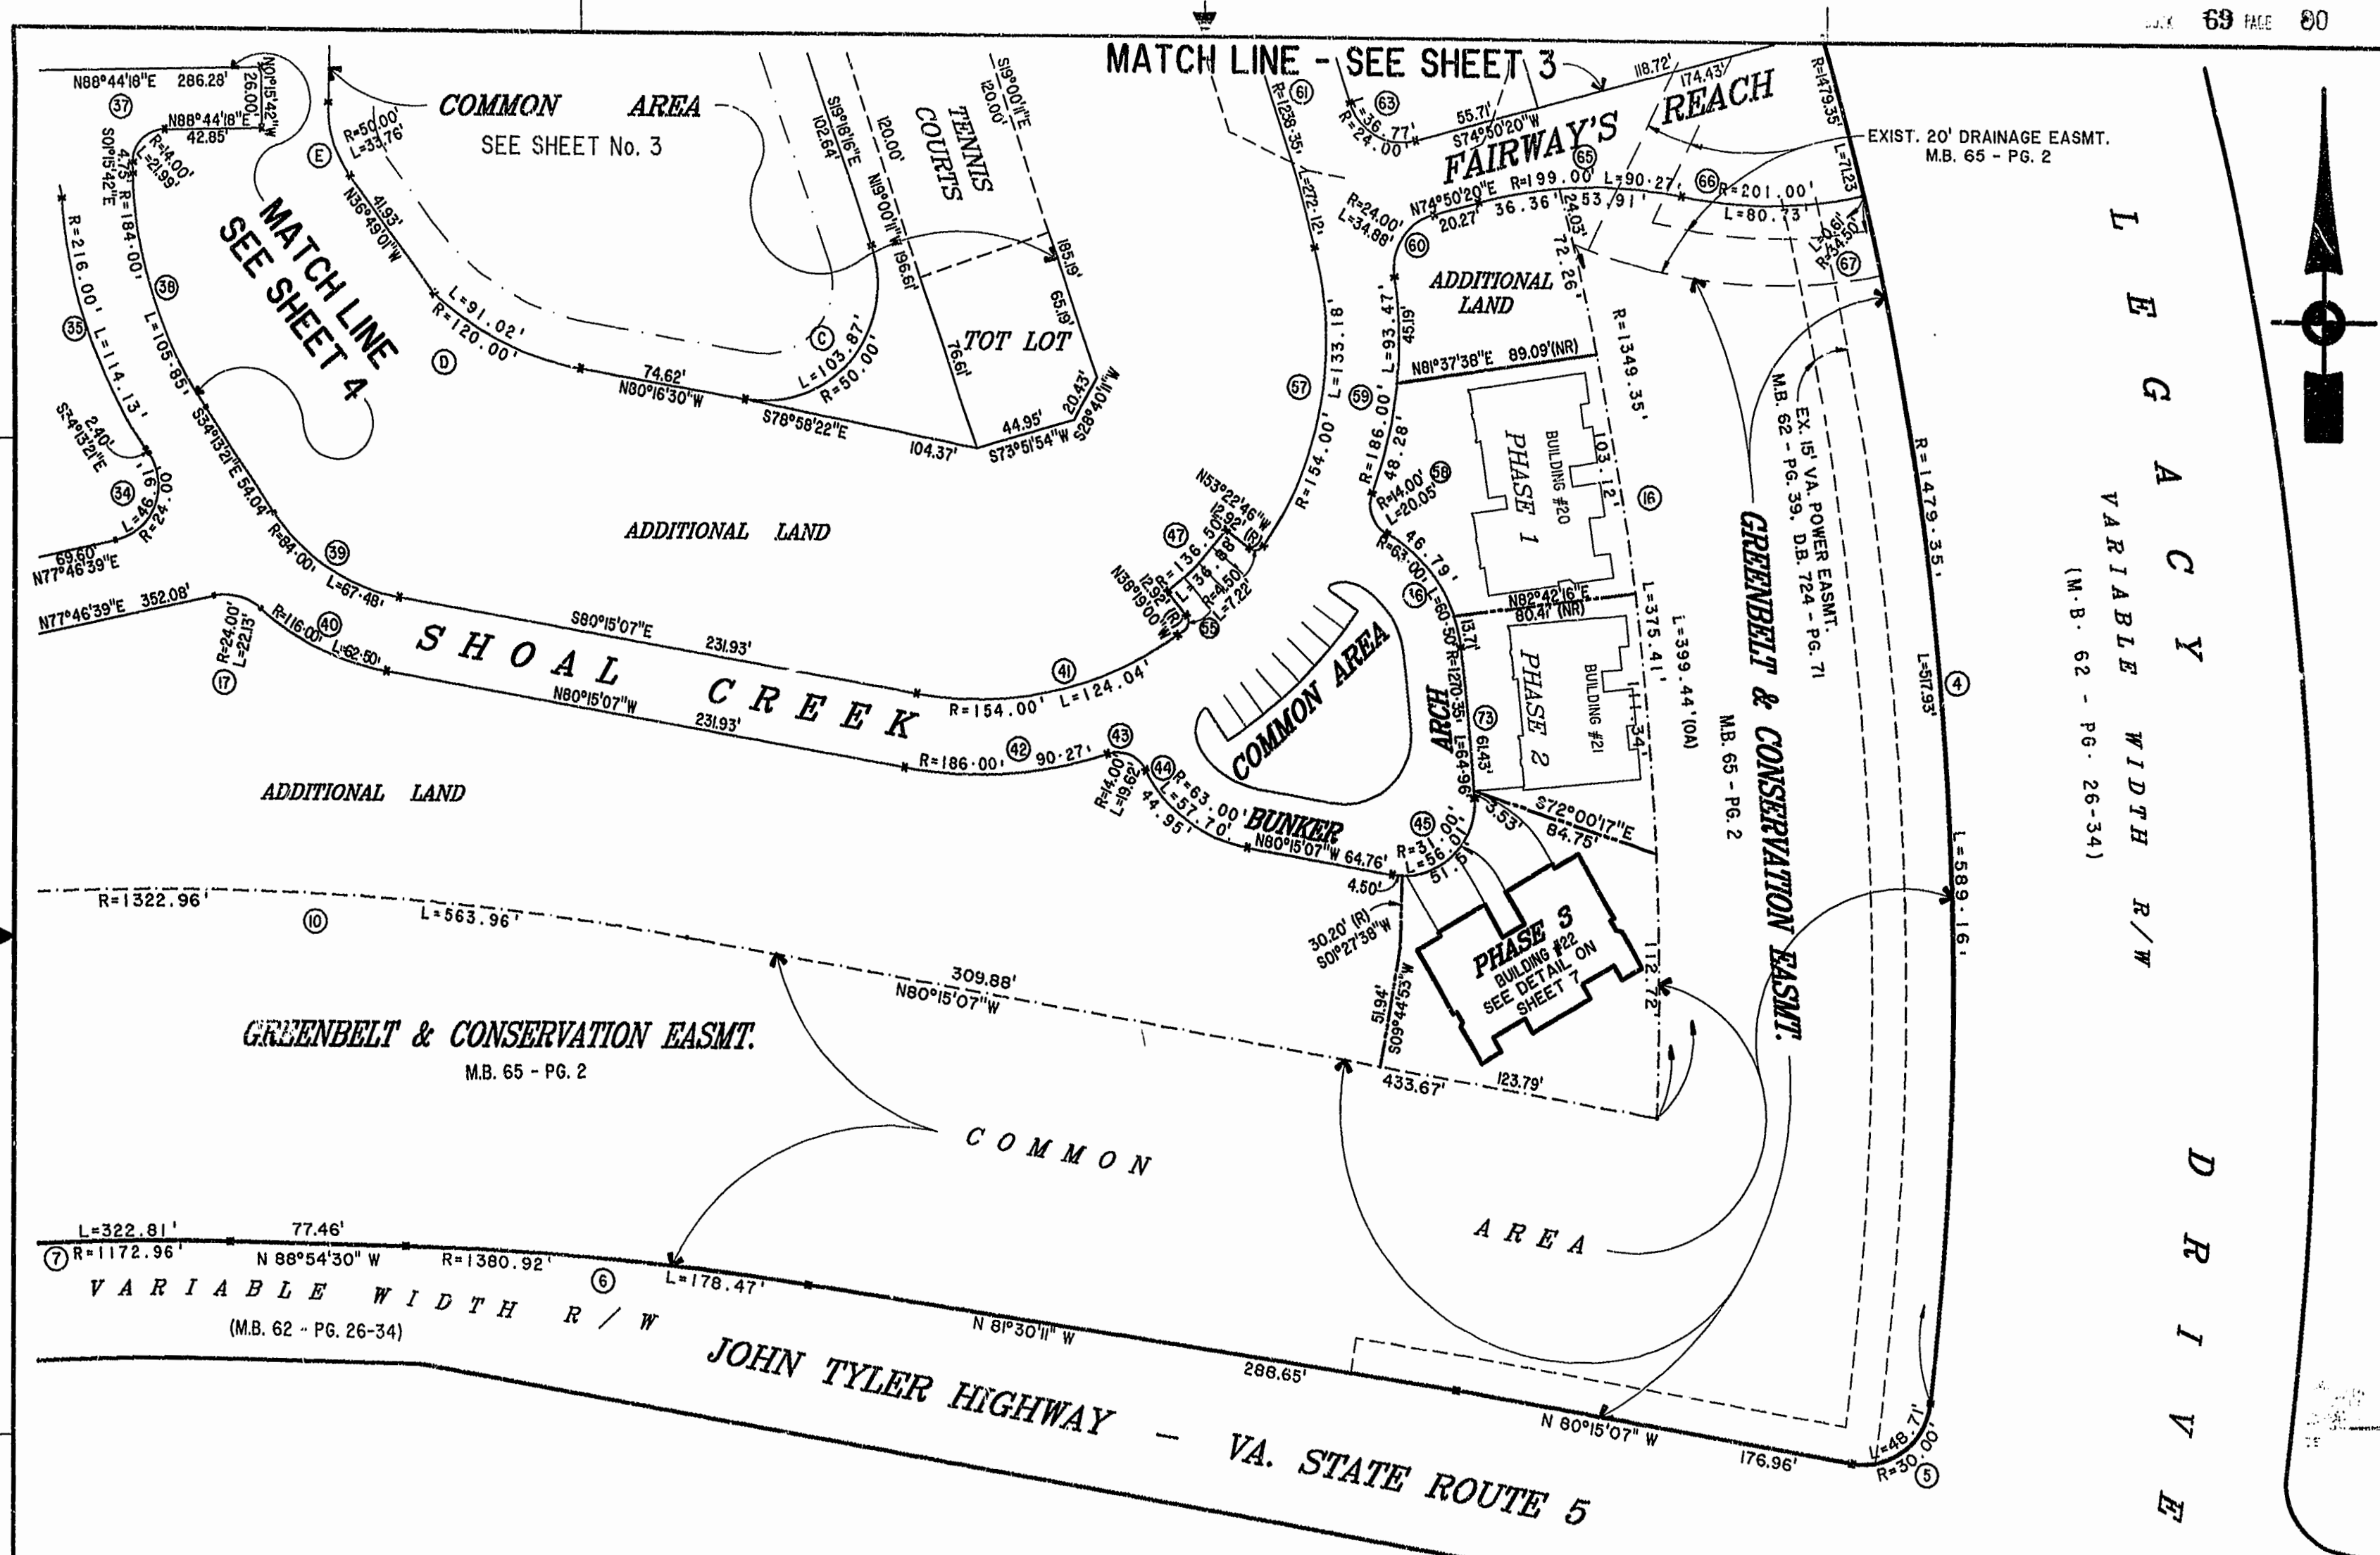

1:13 pm
Recorded 26 Jan 1998
DOCUMENT # 98014623
Under 105-100016-000

AT RECORD
P.L. NO. 69 PAGE 79-85

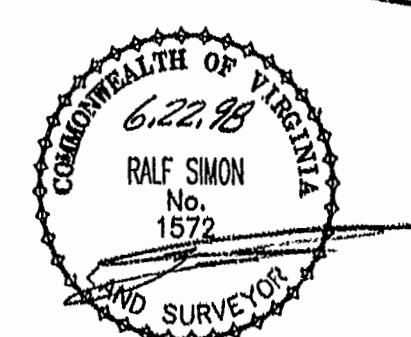


EXHIBIT "A" PHASE 3
FAIRWAYS VILLAS
AT
GREEN SPRINGS, A CONDOMINIUM
FOR
GREEN SPRINGS DEVELOPMENT, L.C.
BERKELEY DISTRICT JAMES CITY COUNTY, VIRGINIA

SIZE	CONTRACT NO	DISK/BOX	FILENAME	REV.
C	95-079	35/15	FAIRWAY3.DWG	
SCALE: 1" = 50'			DATE: 12/08/97	SHEET 2 of 7

Hassell & Folkes, P.C.
Engineers Surveyors Planners
Chesapeake, VA 23320
(757) 547-9531