
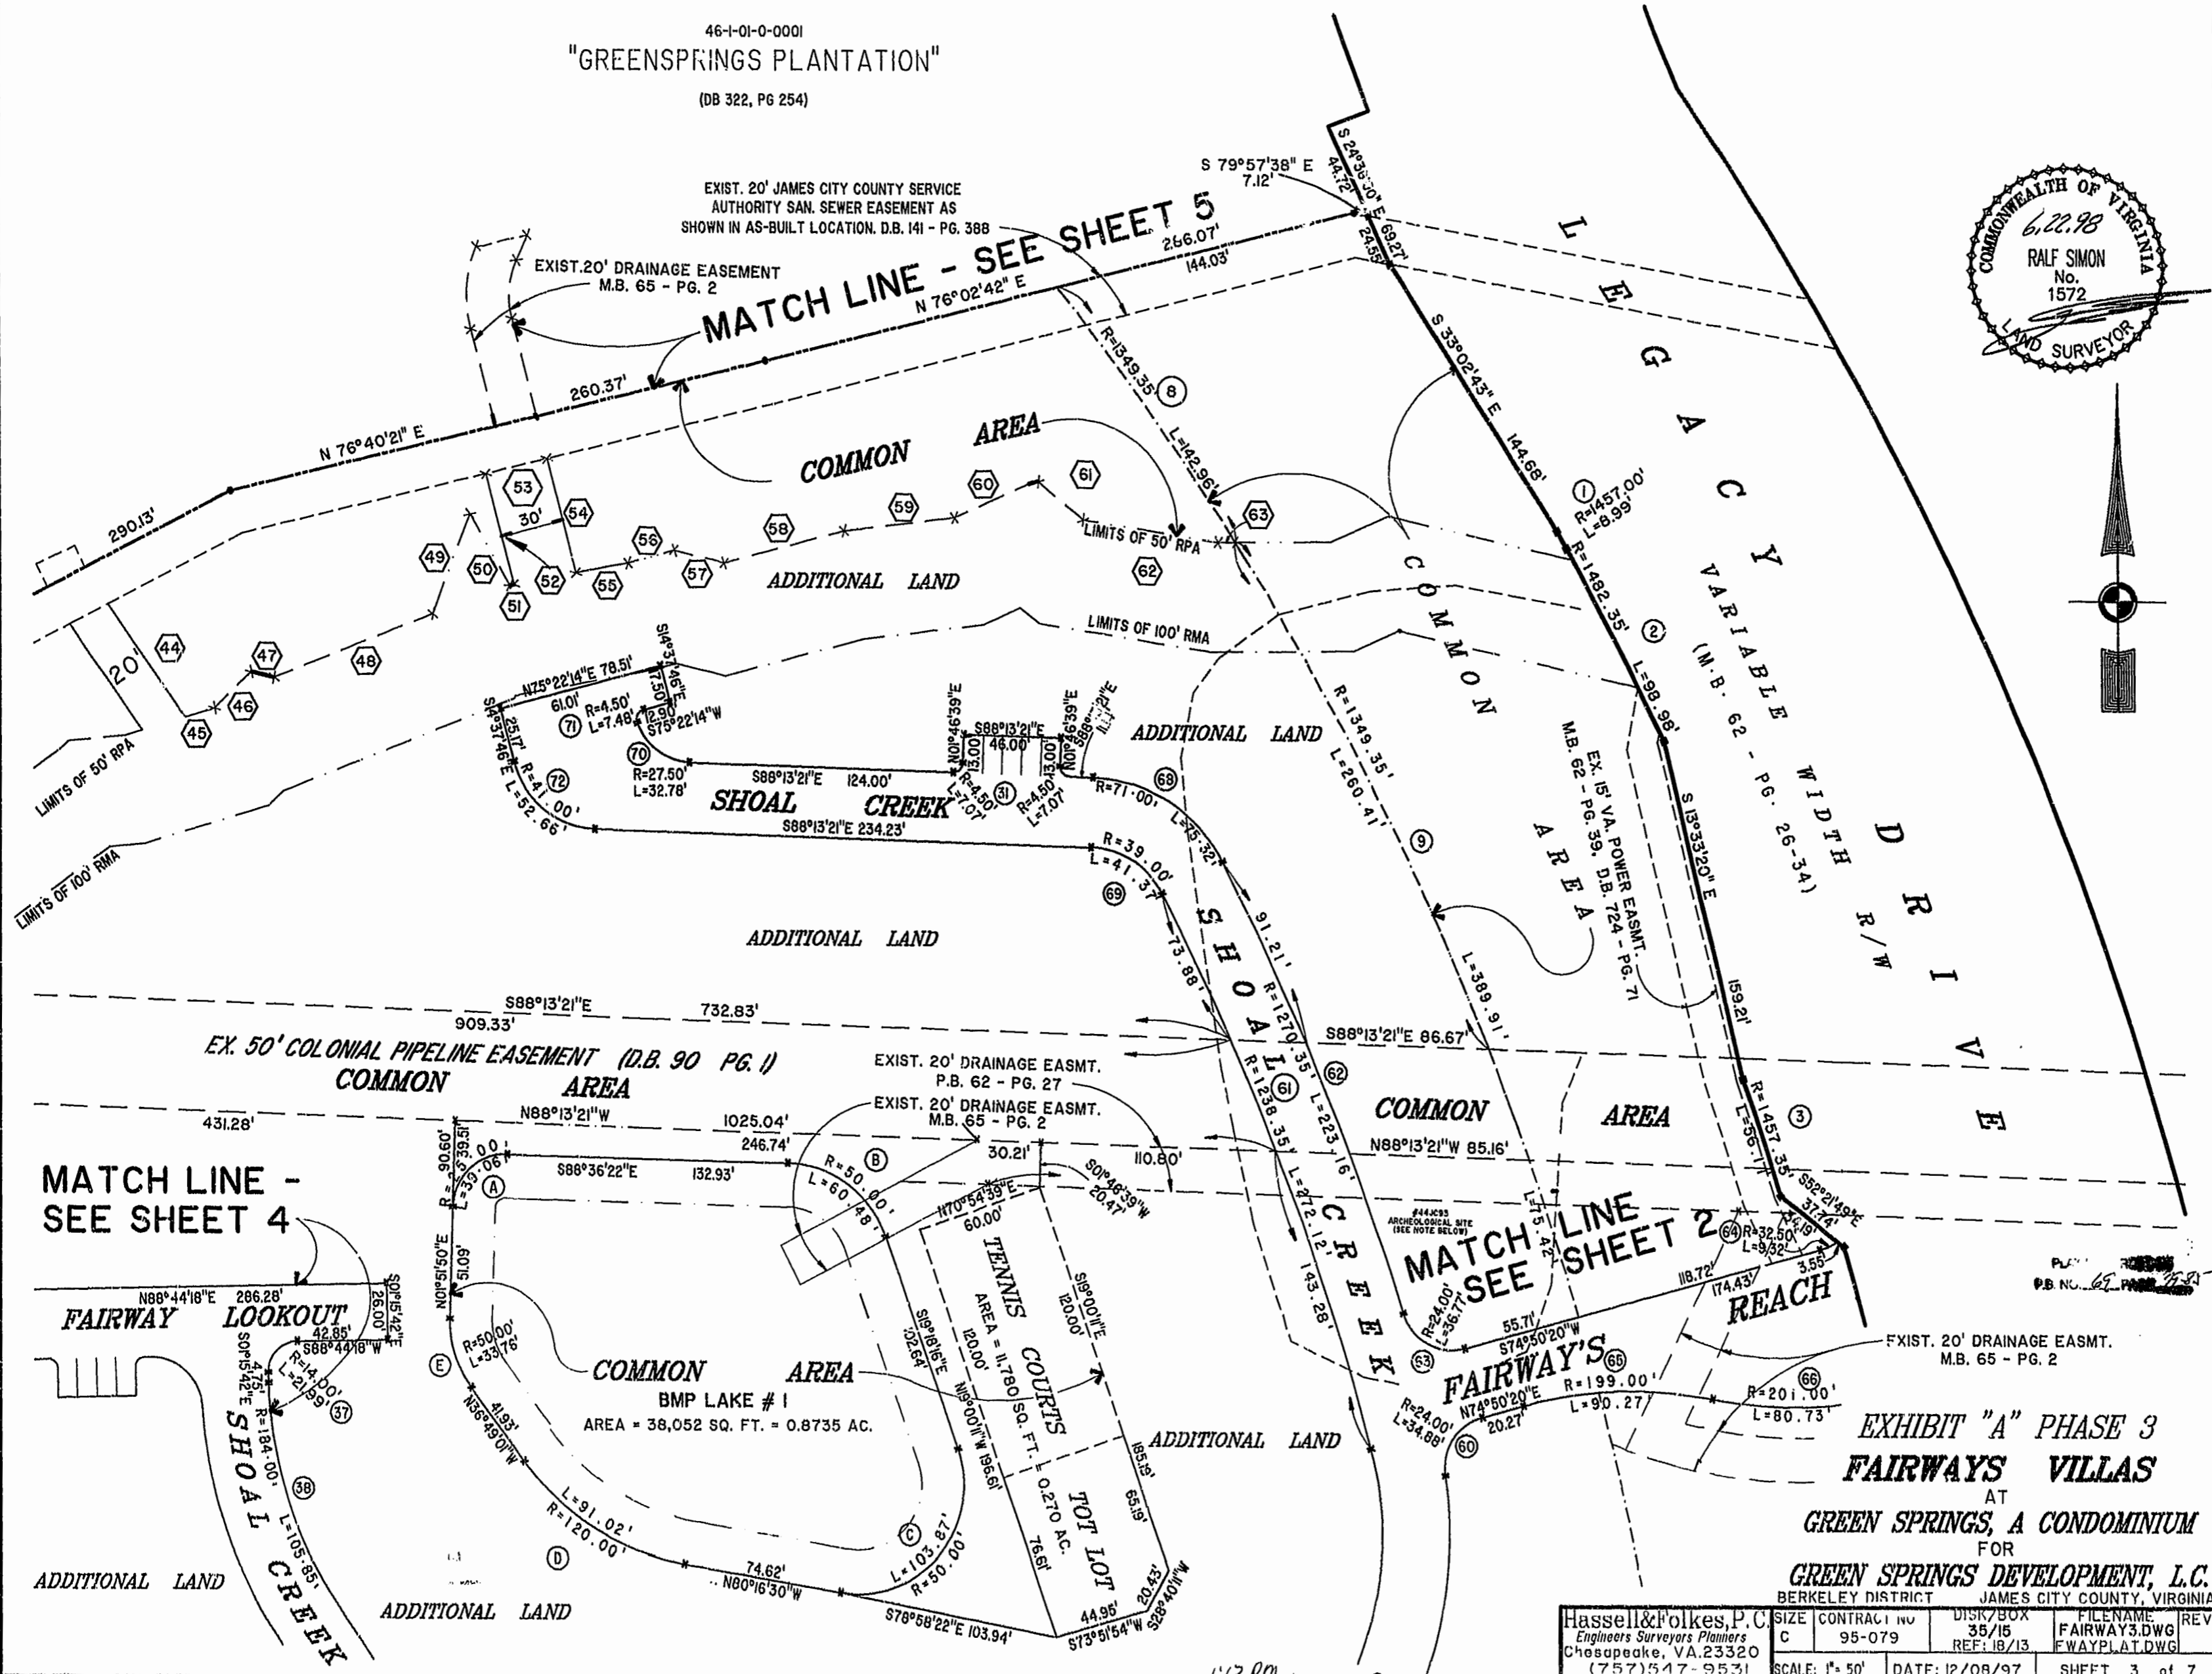


46-1-01-0-0001  
"GREENSPRINGS PLANTATION"  
(DB 322, PG 254)

EXIST. 20' JAMES CITY COUNTY SERVICE  
AUTHORITY SAN. SEWER EASEMENT AS  
SHOWN IN AS-BUILT LOCATION. D.B. 141 - PG. 388

EXIST. 20' DRAINAGE EASEMENT  
M.B. 65 - PG. 2

**MATCH LINE - SEE SHEET 5**

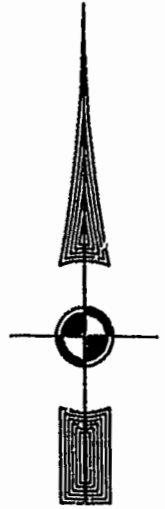

**MATCH LINE -  
SEE SHEET 4**

**MATCH LINE  
SEE SHEET 2**

**EXHIBIT "A" PHASE 3  
FAIRWAYS VILLAS  
AT  
GREEN SPRINGS, A CONDOMINIUM  
FOR  
GREEN SPRINGS DEVELOPMENT, L.C.**

Hassell & Folkes, P.C. Engineers Surveyors Planners Chesapeake, VA 23320 (757) 547-9531	SIZE CONTRACT NO C 95-079	DISK/BOX 35/15 REF: 1B/13	FILENAME FAIRWAY3.DWG FWAYPLAT.DWG	REV.
SCALE: 1" = 50'	DATE: 12/08/97	SHEET 3 of 7		

1:17 PM  
Recorded  
DOCUMENT # 2021923  
Clerk

