


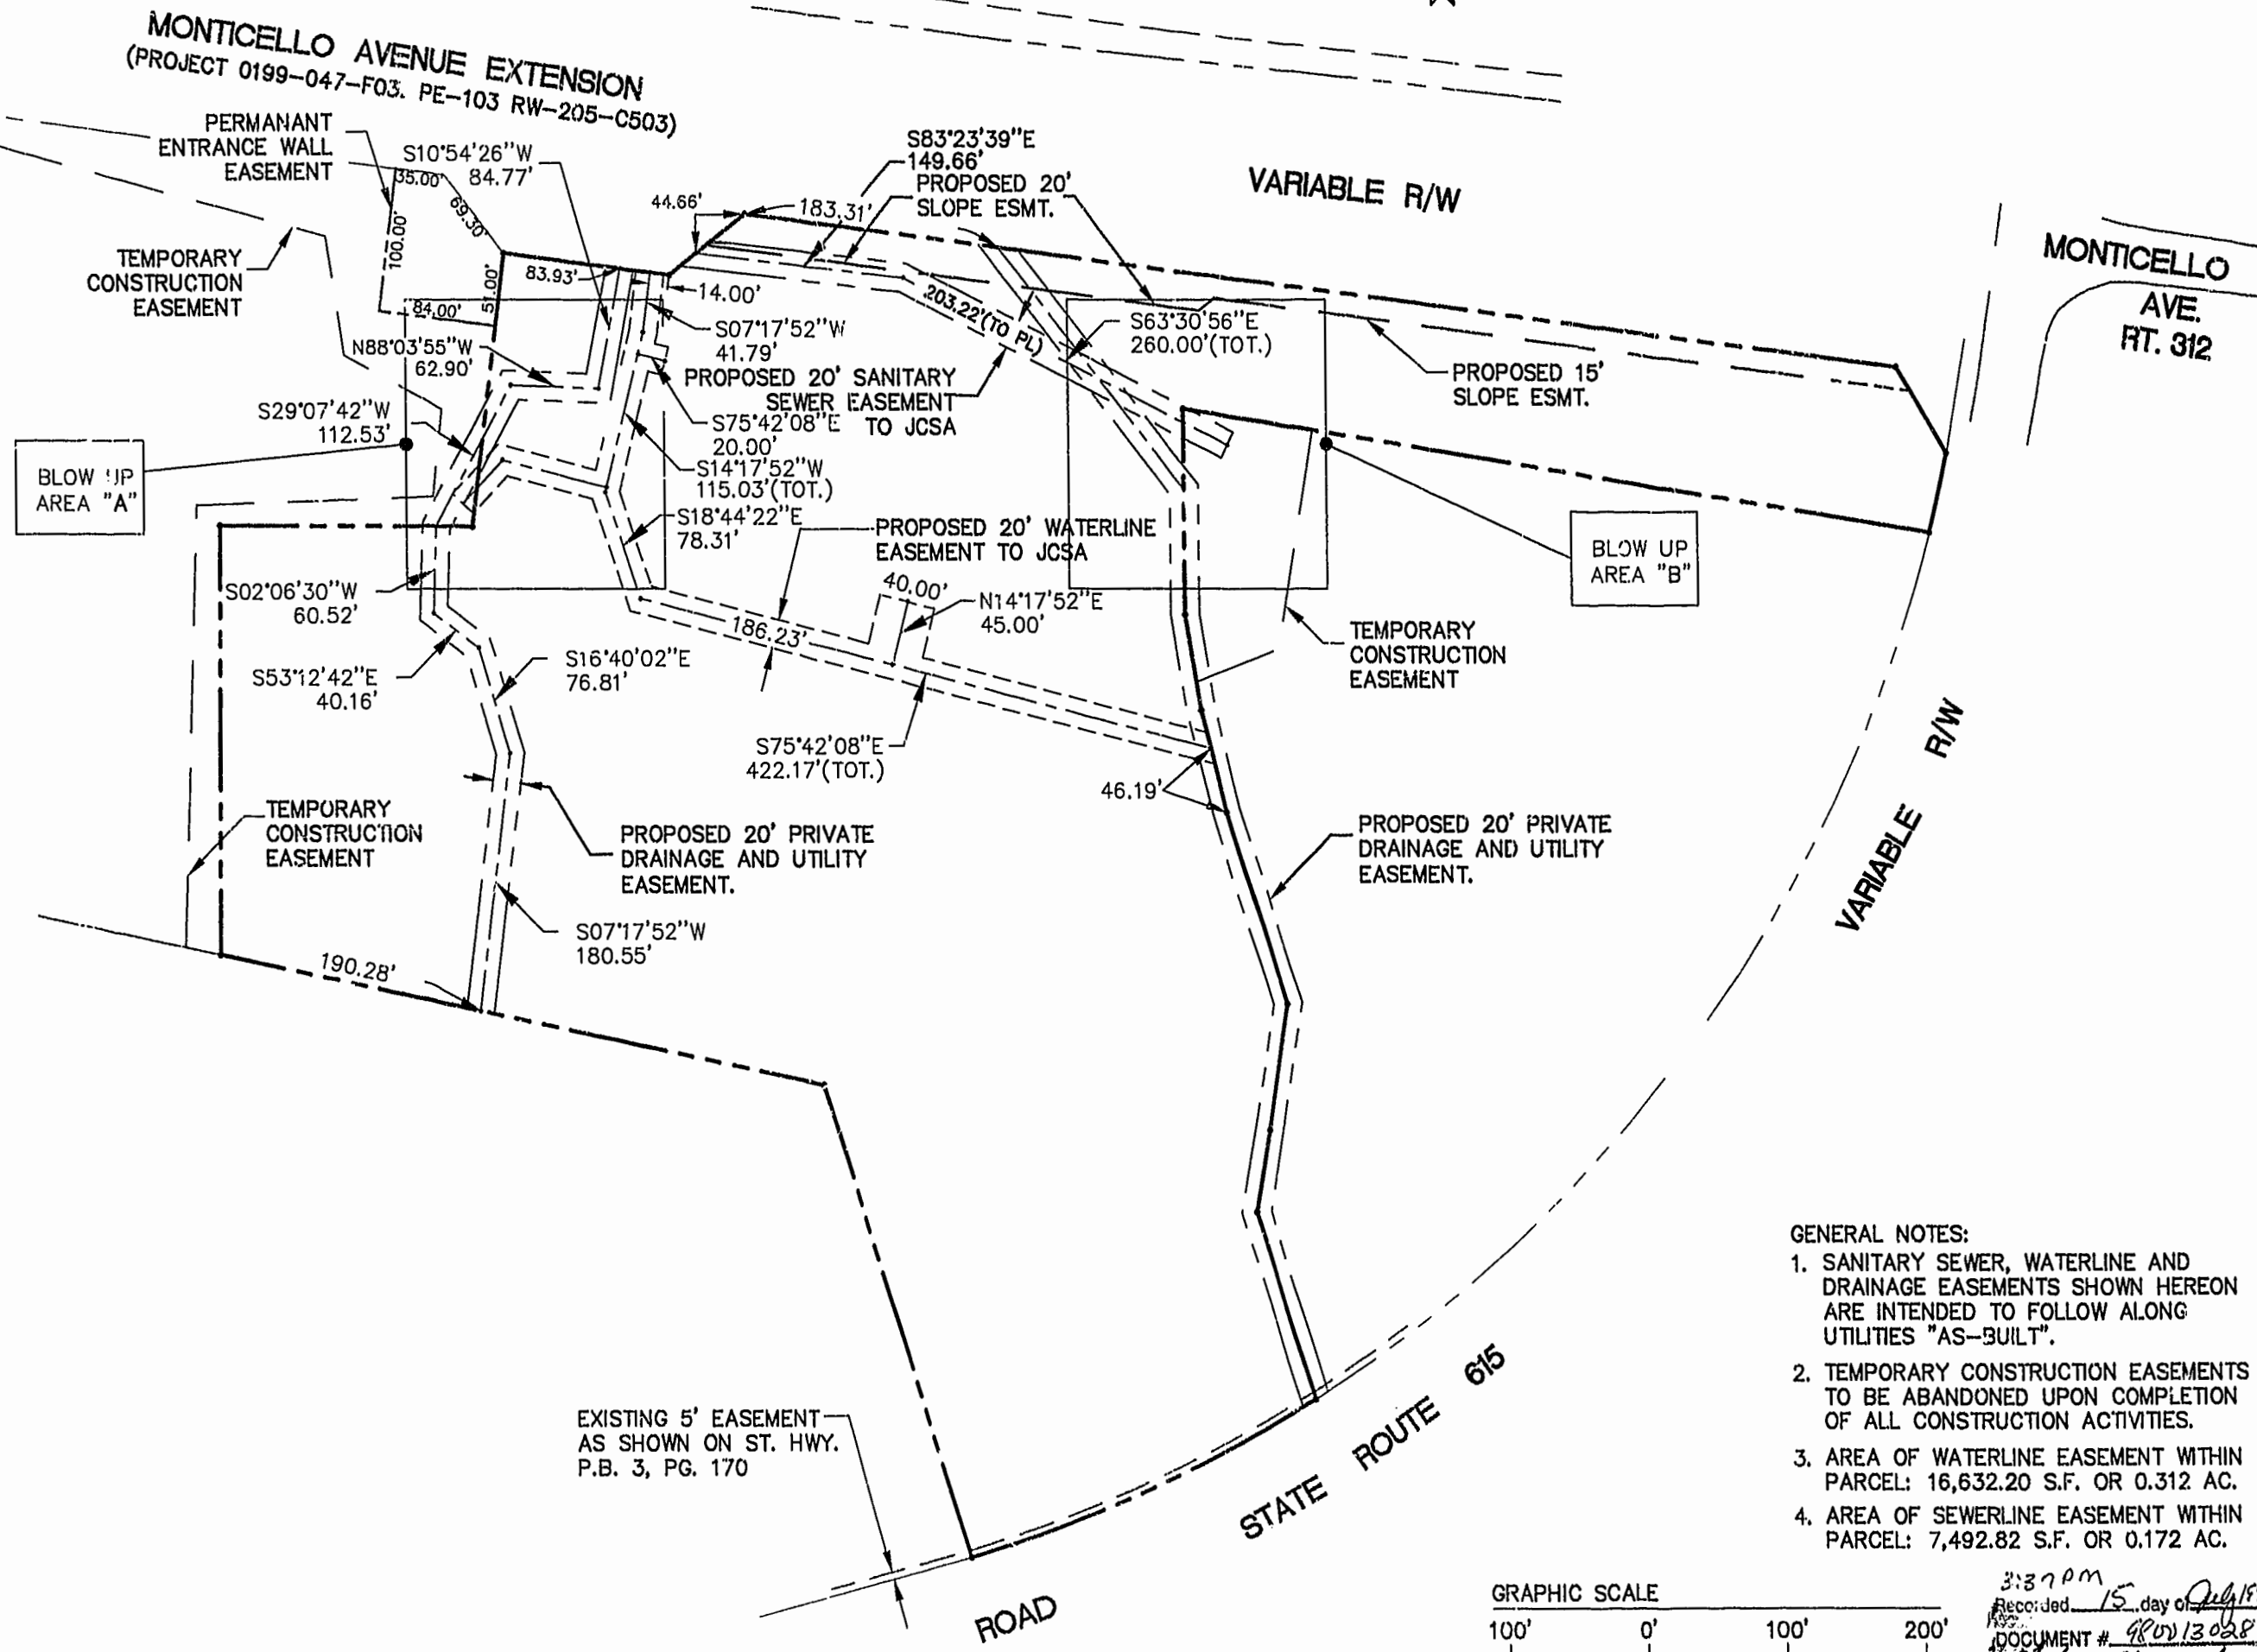
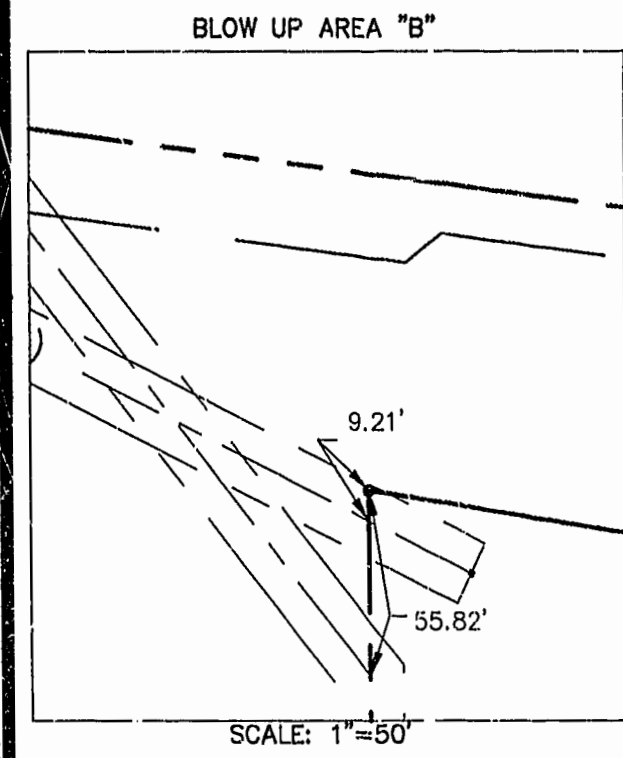
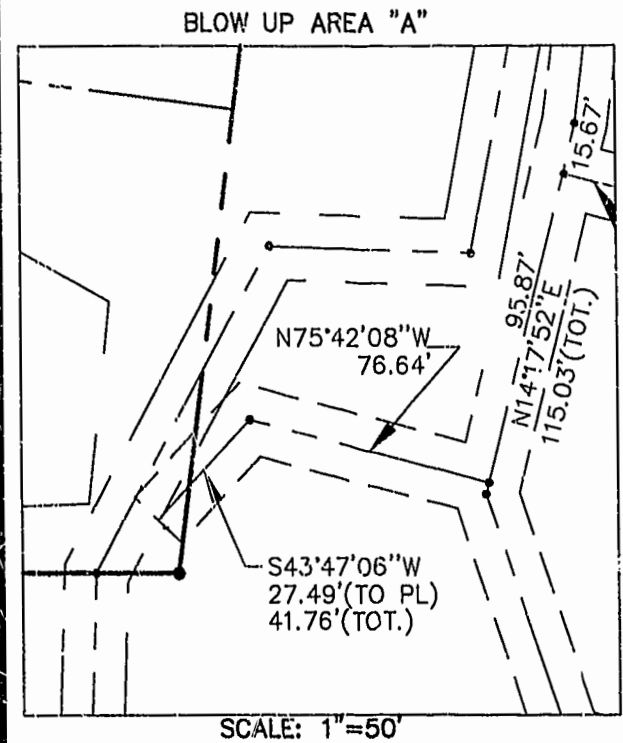


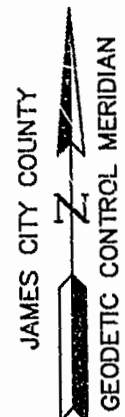

- GENERAL NOTES:
1. SANITARY SEWER, WATERLINE AND DRAINAGE EASEMENTS SHOWN HEREON ARE INTENDED TO FOLLOW ALONG UTILITIES "AS-BUILT".
 2. TEMPORARY CONSTRUCTION EASEMENTS TO BE ABANDONED UPON COMPLETION OF ALL CONSTRUCTION ACTIVITIES.
 3. AREA OF WATERLINE EASEMENT WITHIN PARCEL: 16,632.20 S.F. OR 0.312 AC.
 4. AREA OF SEWERLINE EASEMENT WITHIN PARCEL: 7,492.82 S.F. OR 0.172 AC.

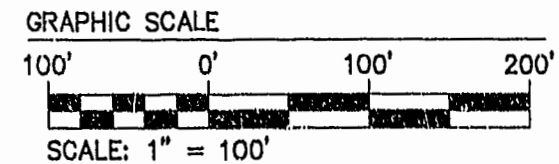


Recorded 15 day of July 1998
DOCUMENT # 98013028
Clerk

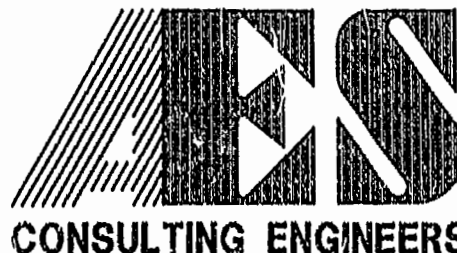

5248 Olde Towne Road, Suite 1
Williamsburg, Virginia 23188
(757) 253-0040
Fax (757) 220-8994

PLAT SHOWING EASEMENTS
FOR CONVEYANCE
ON THE PROPERTIES OF
C. C. CASEY LIMITED COMPANY
AND
THE COUNTY OF JAMES CITY, VIRGINIA
BERKELEY DISTRICT JAMES CITY COUNTY VIRGINIA

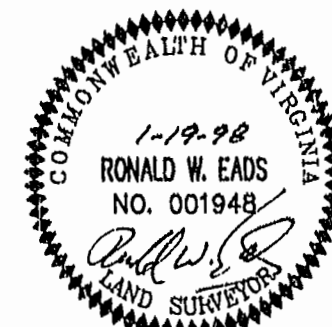

No.	DATE	REVISION / COMMENT / NOTE	BY

Designed 000	Drawn 000
Scale 1"=100'	Date 01/19/98
Project No. 8289	Drawing No. 2 OF 2