
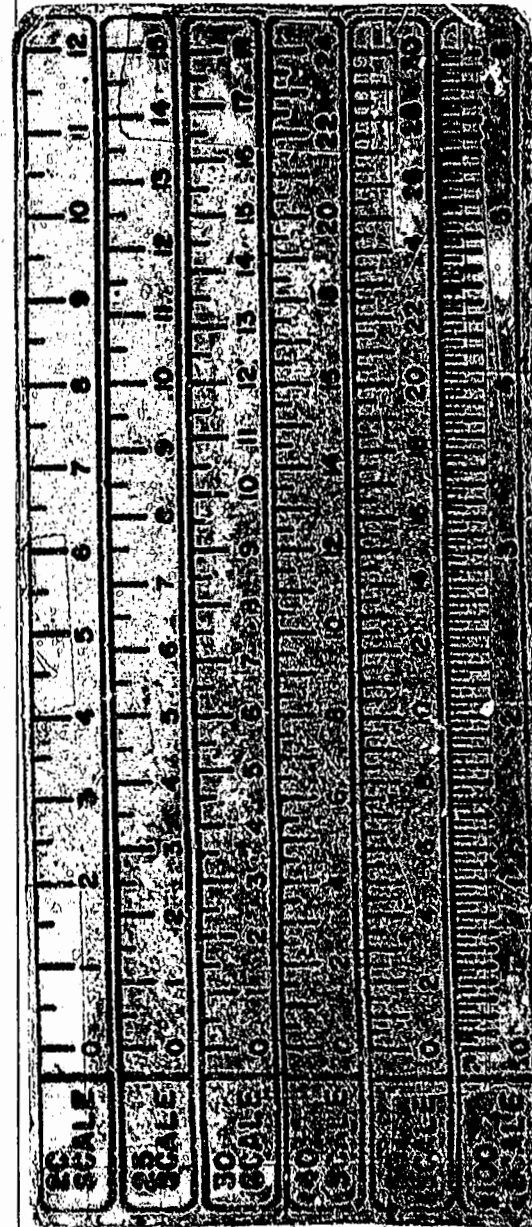


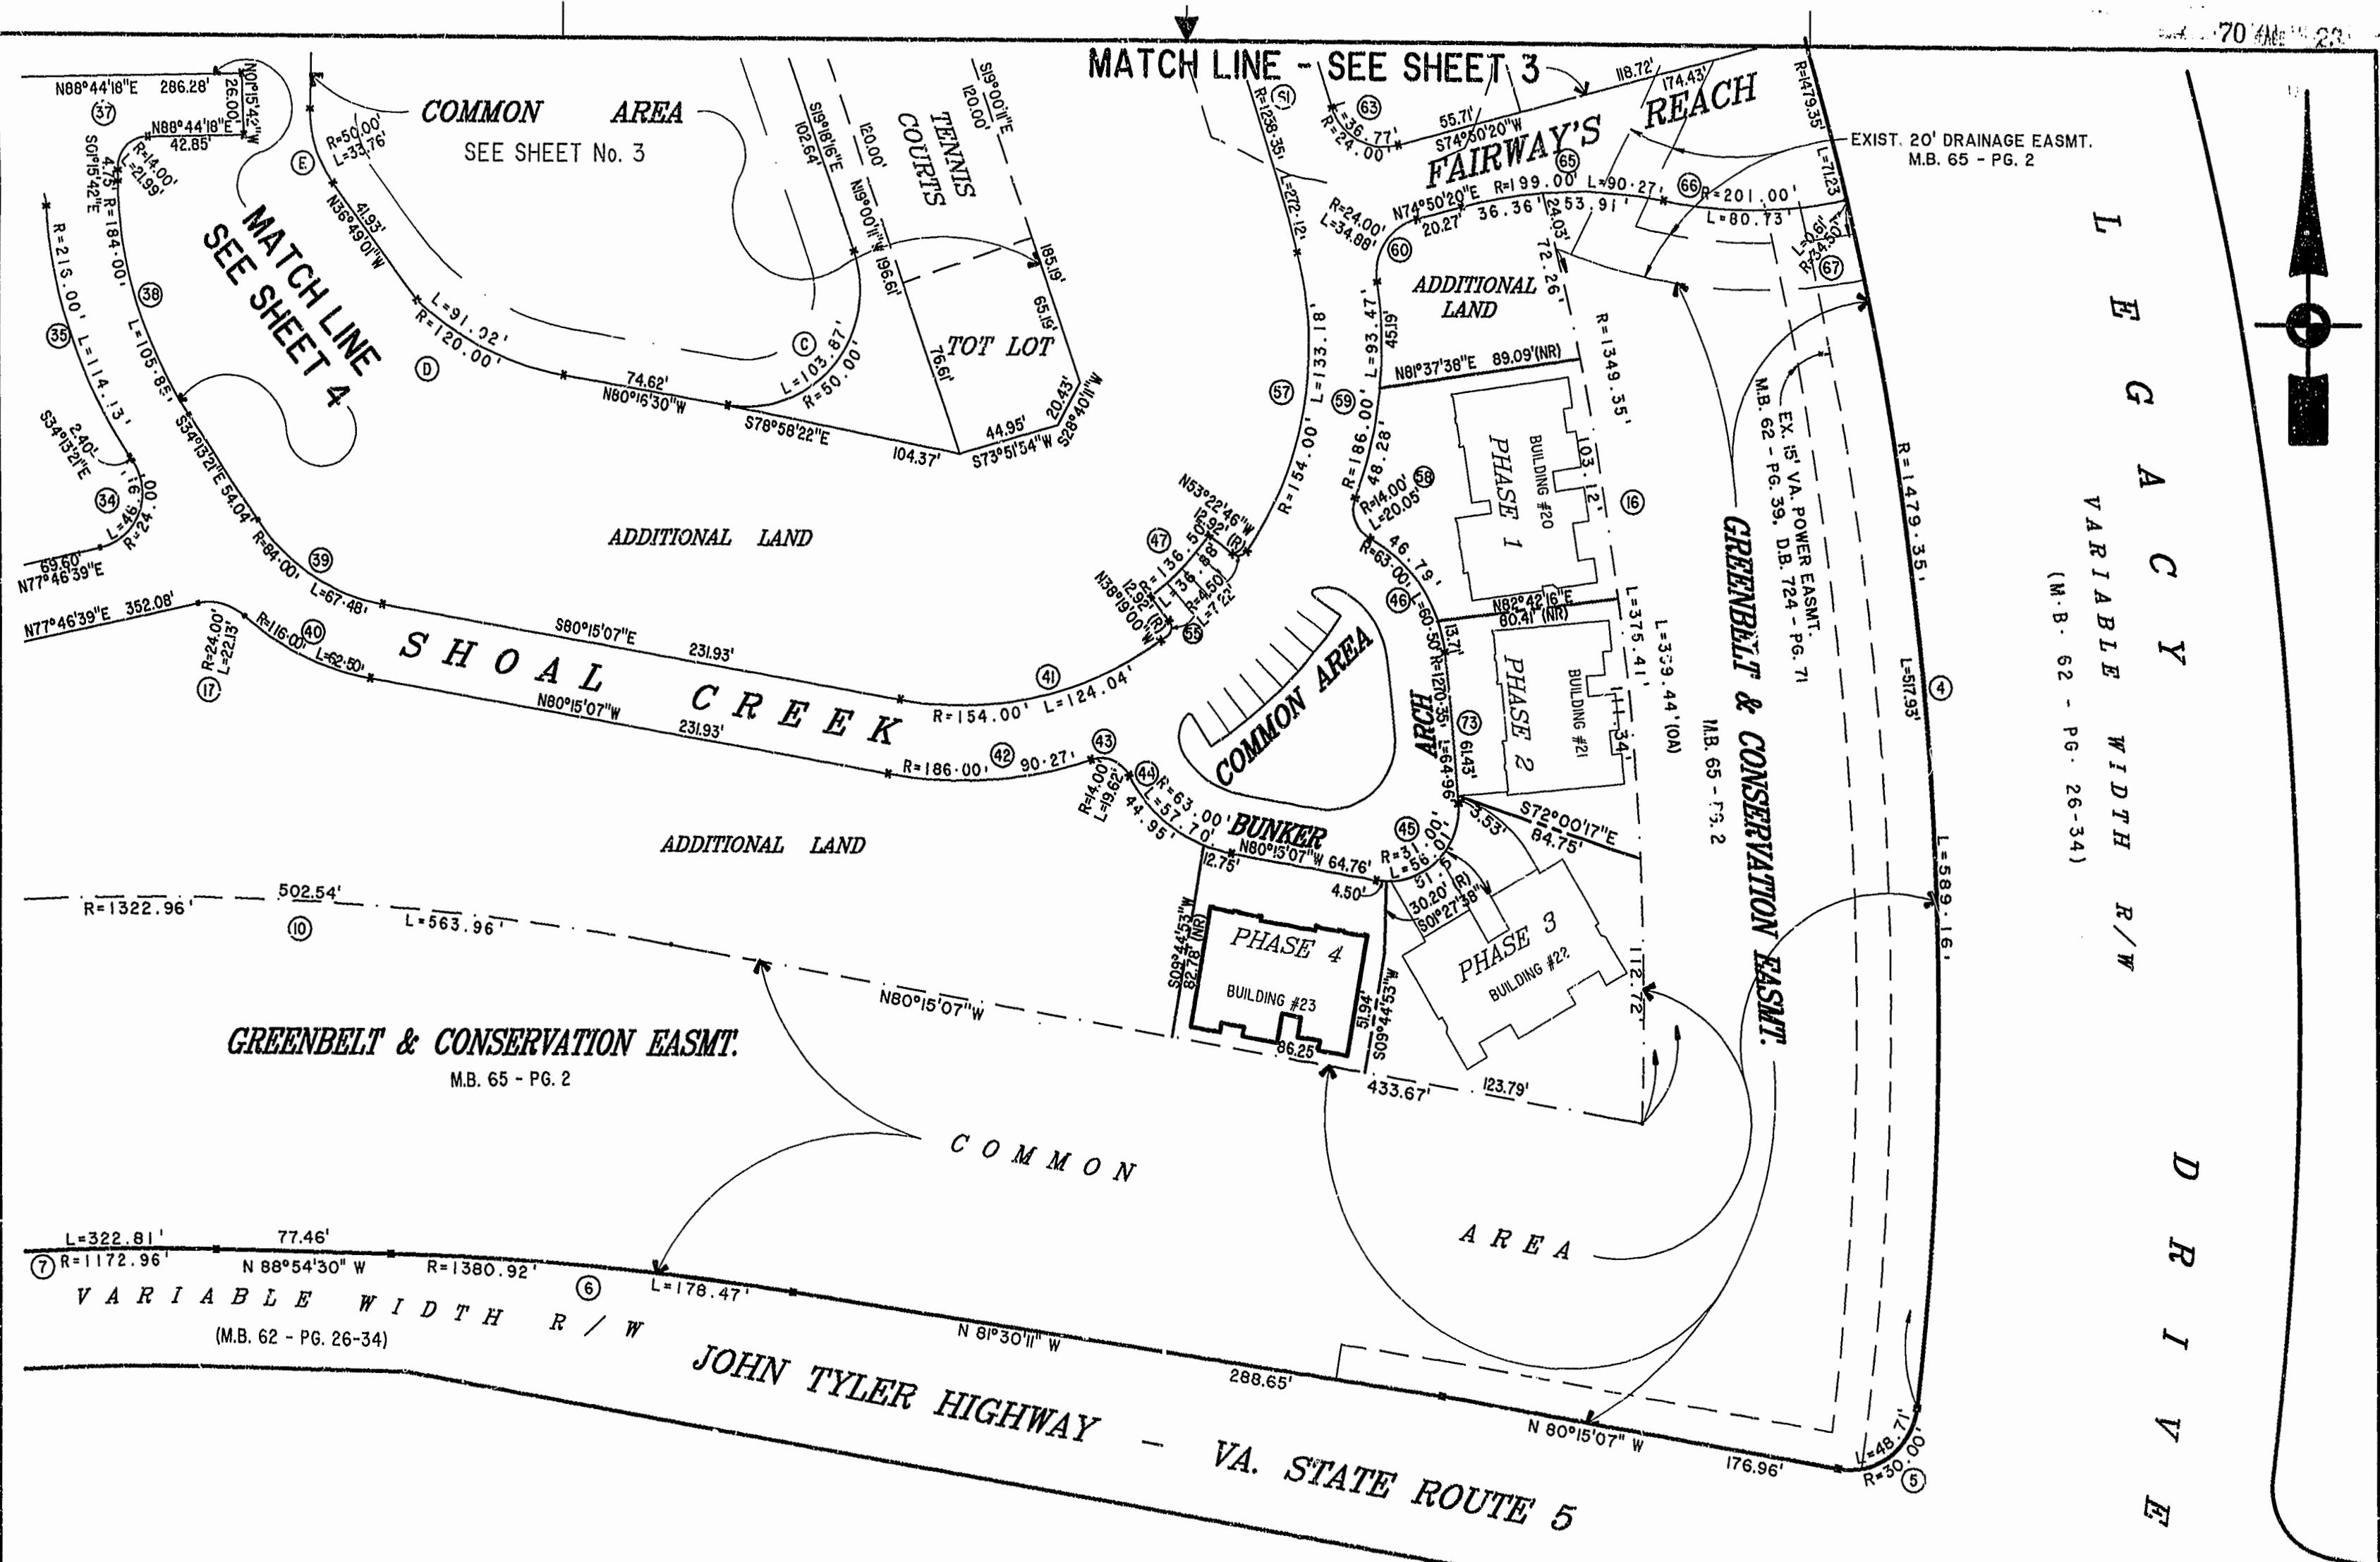

12:35 PM
Recorded 28 July 1998
DOCUMENT # 980514082

PLAT RECORDED
P.B. NO. 70 PAGE 22-28

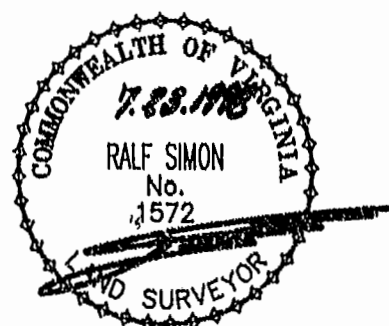


EXHIBIT "A" PHASE 4
FAIRWAYS VILLAS
AT
GREEN SPRINGS, A CONDOMINIUM
FOR
GREEN SPRINGS DEVELOPMENT, L.C.
BERKELEY DISTRICT JAMES CITY COUNTY, VIRGINIA

Hassell & Folkes, P.C. Engineers Surveyors Planners Chesapeake, VA 23320 (757) 547-9531	SIZE C	CONTRACT NO 95-079	DISK/BOX 34/15 REF: 18/13	FILENAME FAIRWAY4.DWG FWAYPLAT.DWG	REV. 1
SCALE: 1" = 50'		DATE: 12/08/97		SHEET 2 of 7	