


BUILDING NUMBER	UNIT NUMBER	STREET ADDRESS
23	23-264	264 BUNKER ARCH
23	23-266	266 BUNKER ARCH
23	23-268	268 BUNKER ARCH

ADDITIONAL LAND

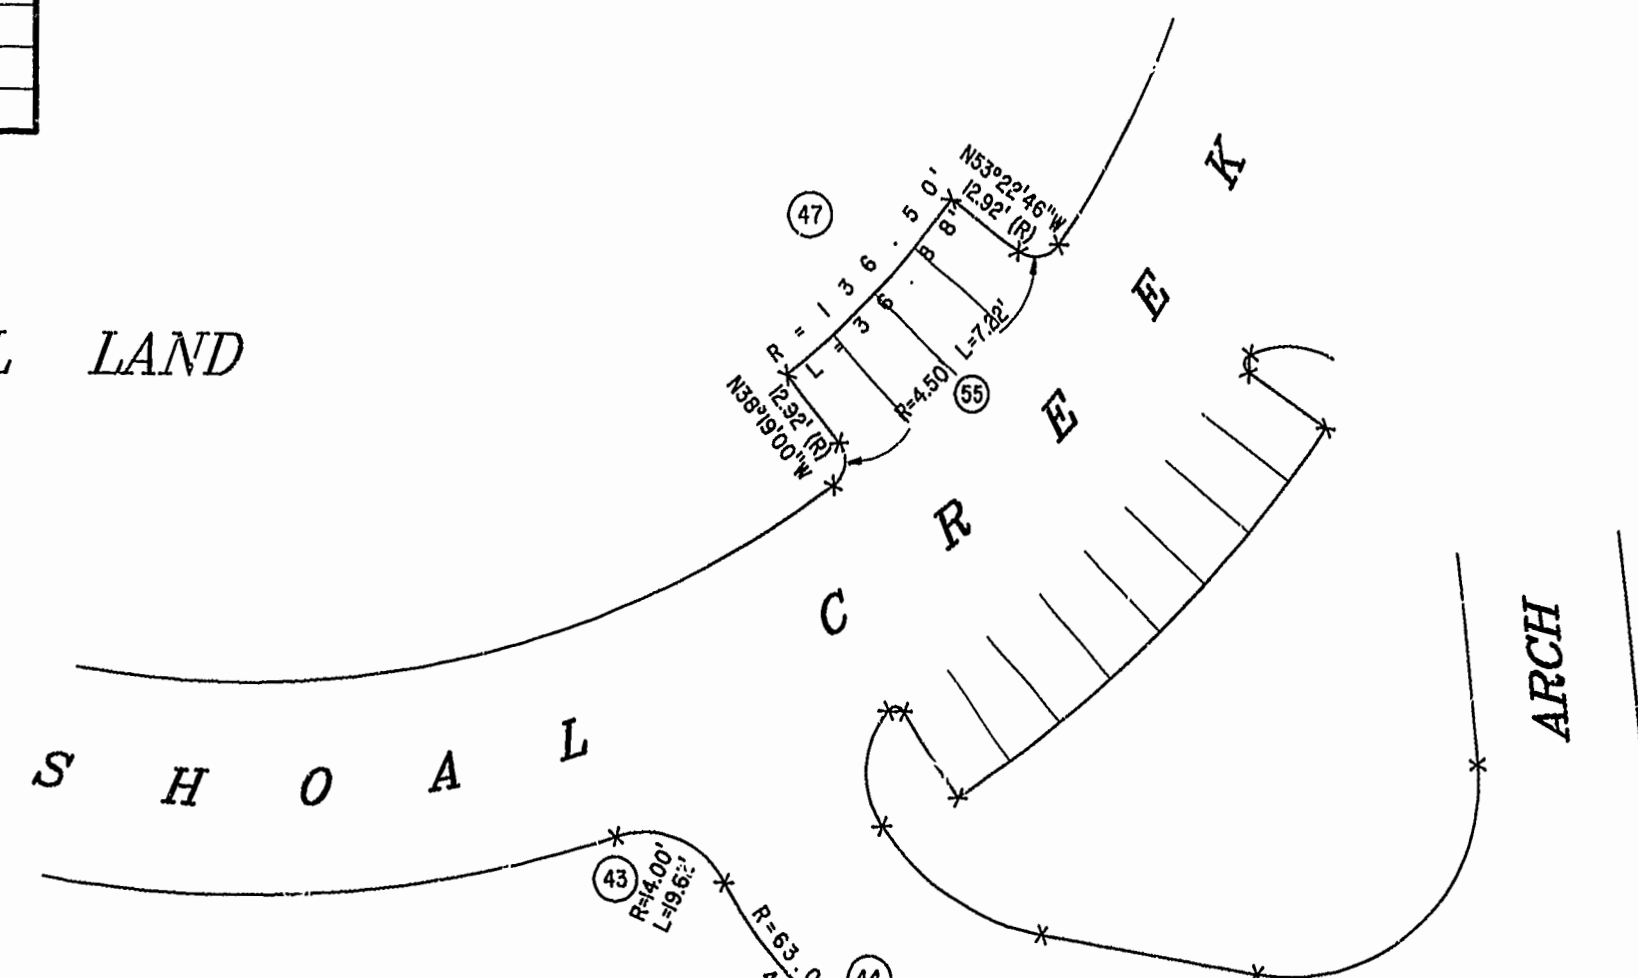

ADDITIONAL LAND

PHASE 4
BUILDING #23
MODEL 300
AREA=6,972 SQ.FT. = 0.160 AC.

PHASE 3

COMMON

AREA — EXHIBIT "A" PHASE 4
FAIRWAYS VILLAS
AT
GREEN SPRINGS, A CONDOMINIUM
FOR
GREEN SPRINGS DEVELOPMENT, L.C.
BERKELEY DISTRICT JAMES CITY COUNTY, VIRGINIA

12:35pm
Recorded 28 day of July 1998
DOCUMENT # 986714002
Clerk

PLAT RECORDED
P.B. NO. 70 PAGE 28



Hassell & Folkes, P.C. Engineers Surveyors Planners Chesapeake, VA 23320 (757) 547-9531	SIZE CONTRACT NO C 95-079	DISK/BOX 34/15 REF: 18/13	FILENAME FAIRWAY4.DWG FWAYPLAT.DWG	REV.
SCALE: 1" = 25'	DATE: 12/08/97	SHEET 7 of 7		

