
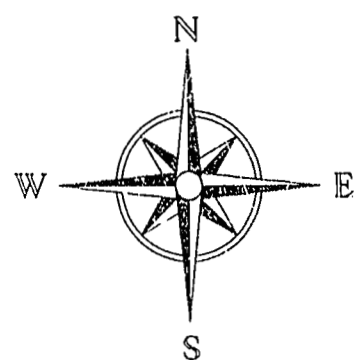


THE
GOVERNOR'S LAND

& At Two Rivers &

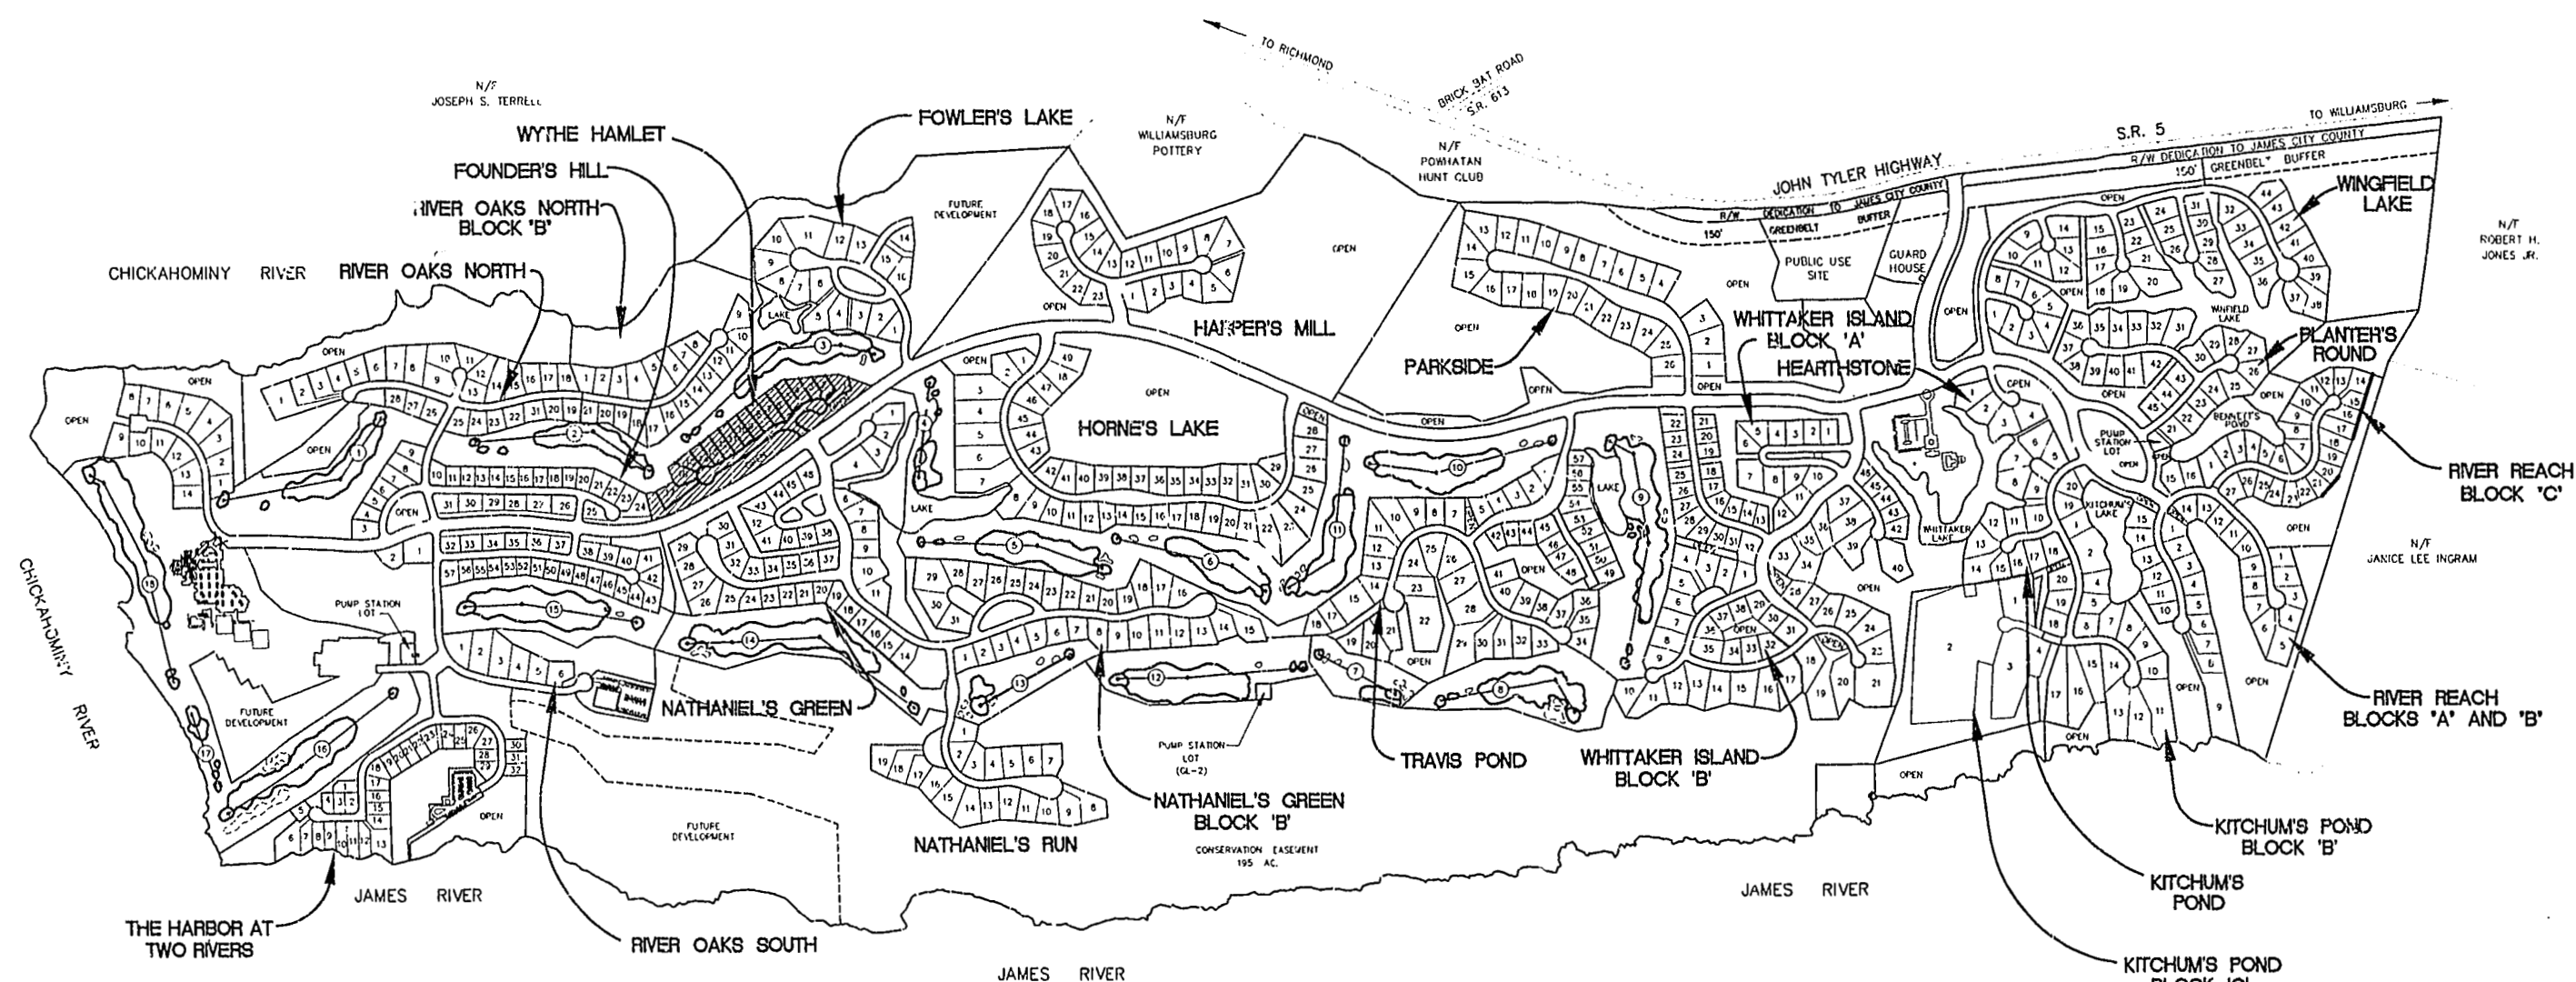


GRAPHIC SCALE

1000' 0' 1000' 2000'

SCALE: 1" = 1000'



11:19 AM
 on 8 day of Apr. 1958
 DOCUMENT # 980017081
Helene S. Ward Clerk
 By Claudia H. Ward Dep. Clerk

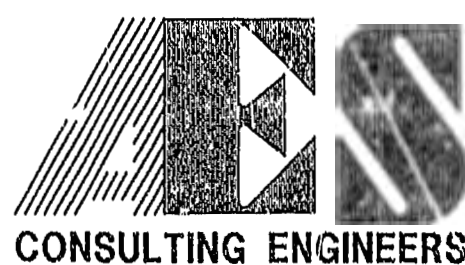

5248 Olde Towne Road, Suite 1
Williamsburg, Virginia 23188
(804) 253-0040
Fax (804) 220-8904

PLAT OF
WYTHE HAMLET
THE
GOVERNOR'S LAND
At Two Rivers

POWHATAN DISTRICT JAMES CITY COUNTY VIRGINIA

[illegible]

Designed AES	Drawn AES
Scale NOTED	Date 6/98
Project No. 7173-3-2B	
Drawing No. 2 OF 3	