
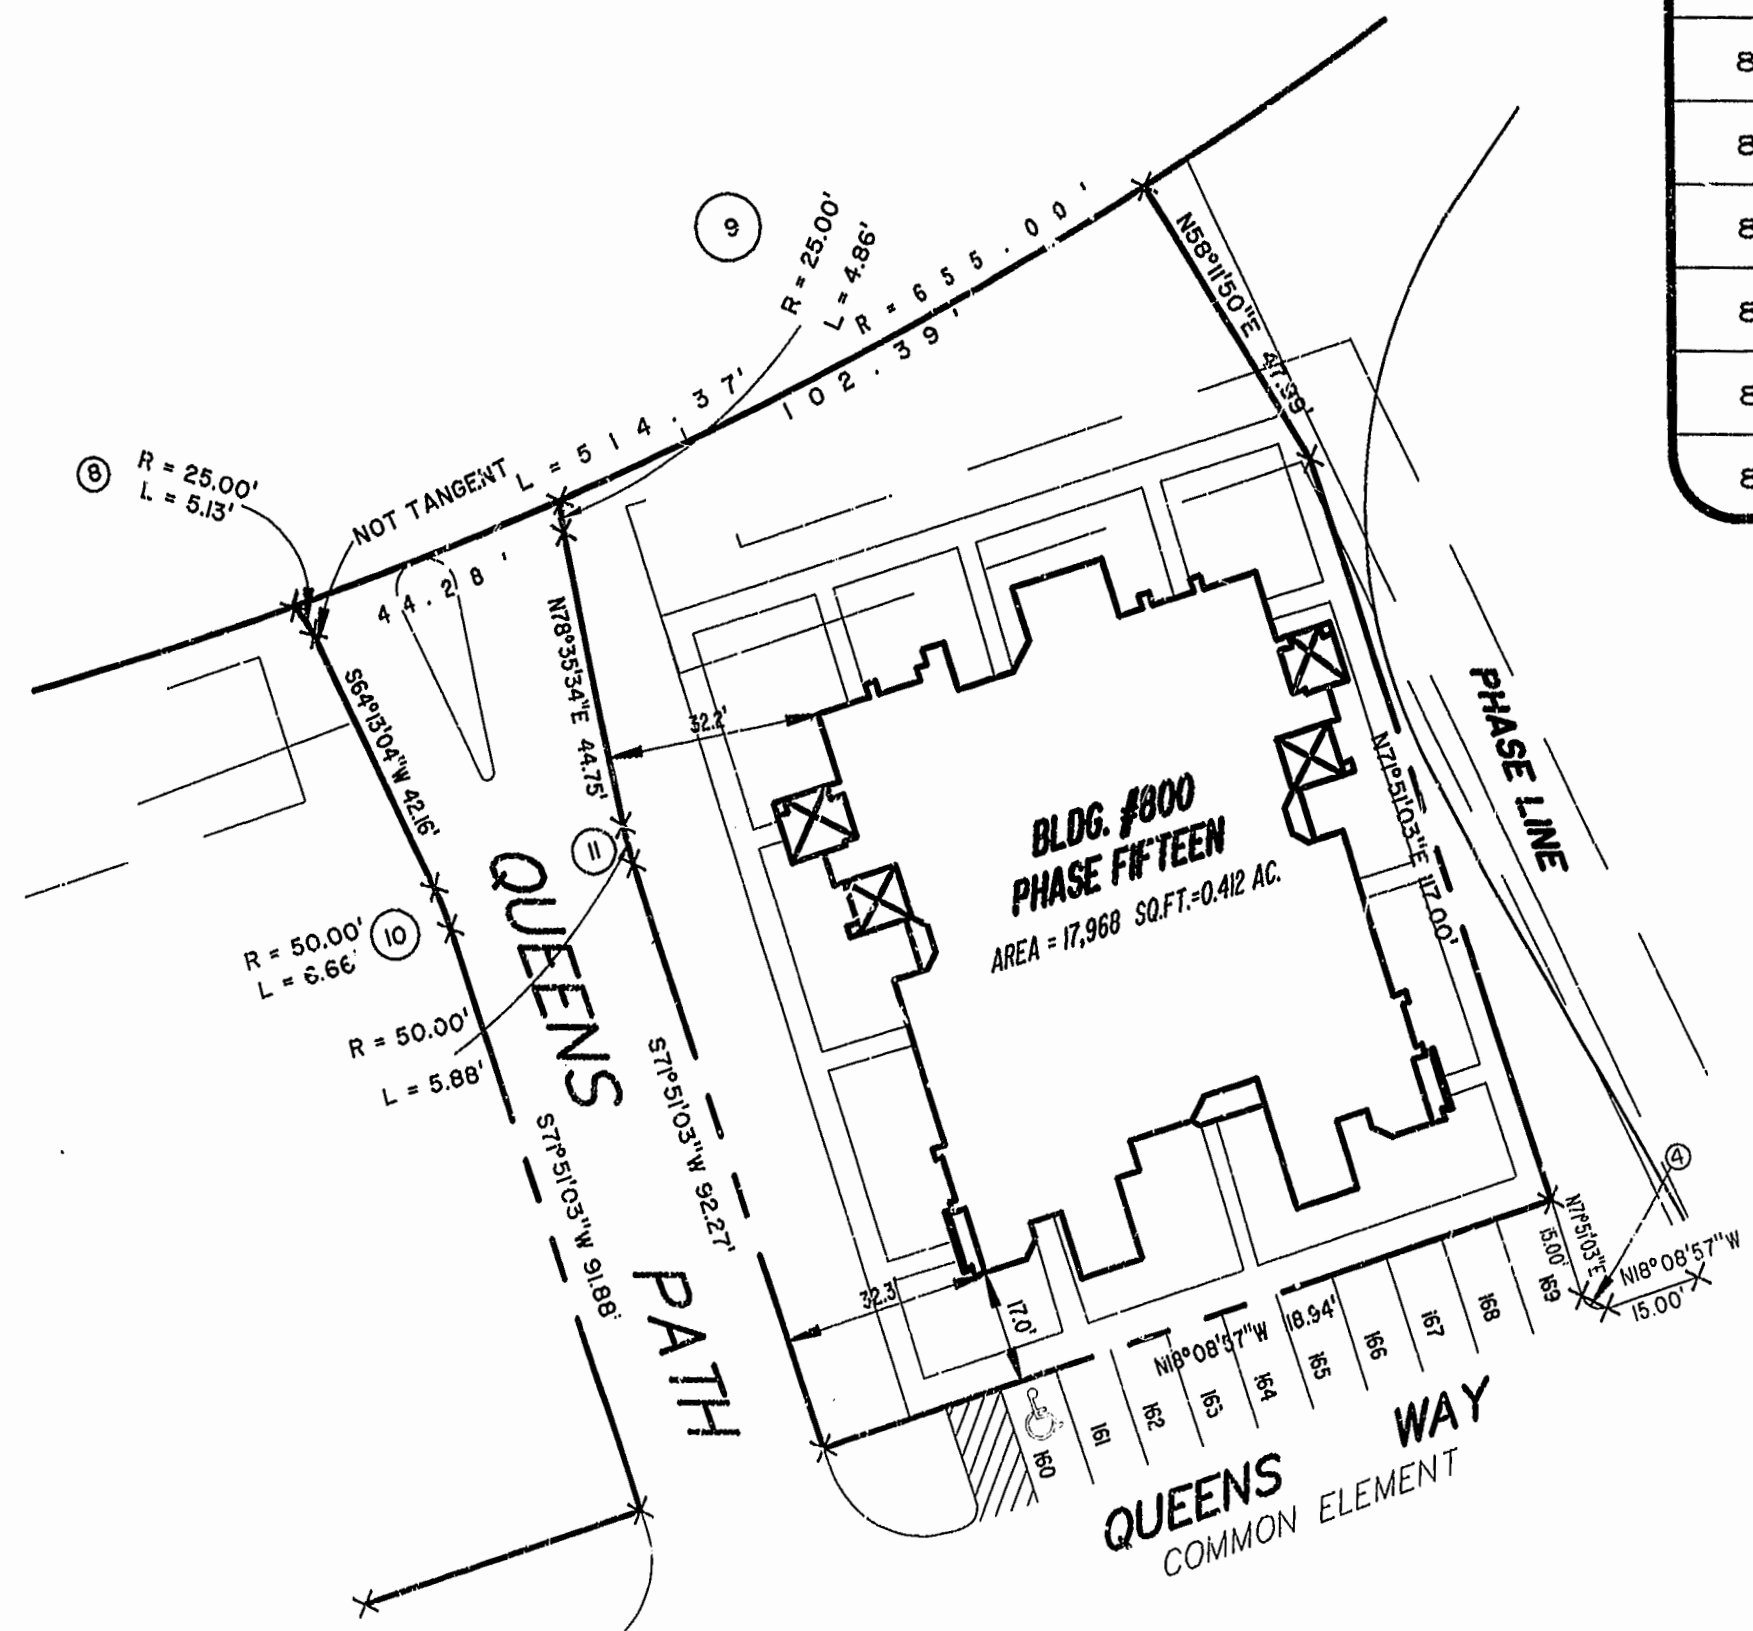
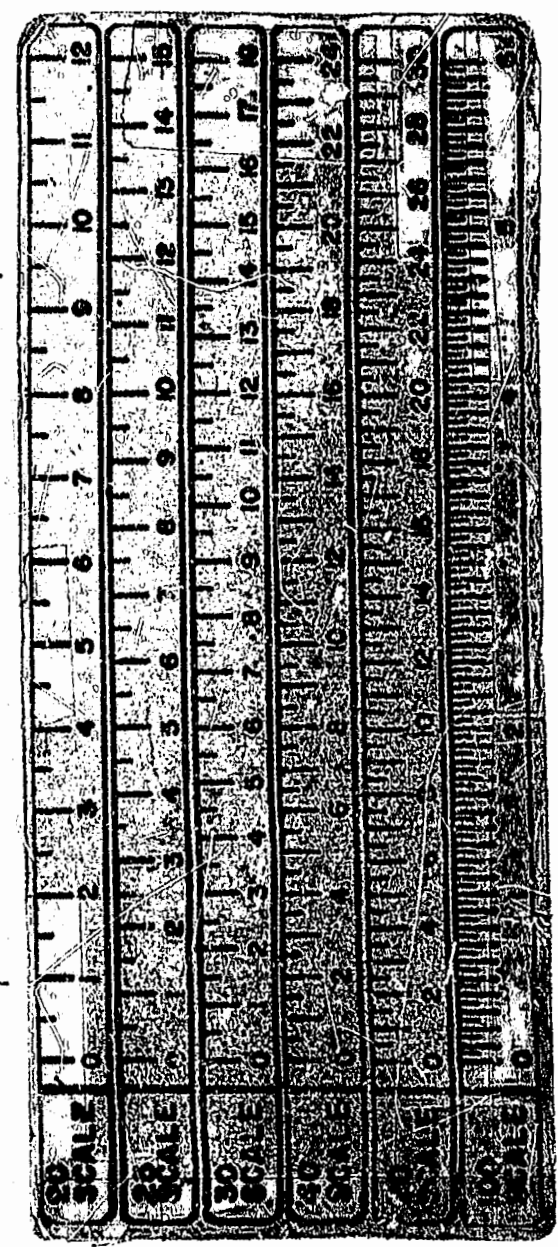


| BLDG. NUMBER | UNIT NUMBER | UNIT TYPE | ADDRESS        | PARKING SPACE NO. |
|--------------|-------------|-----------|----------------|-------------------|
| 800          | 8-1001      | AR        | 801 QUEENS WAY | 165               |
| 800          | 8-1002      | B         | 802 QUEENS WAY | 164               |
| 800          | 8-1003      | A         | 803 QUEENS WAY | 163               |
| 800          | 8-1004      | E         | 804 QUEENS WAY | 162               |
| 800          | 8-1005      | C         | 805 QUEENS WAY | 161               |
| 800          | 8-1006      | D         | 806 QUEENS WAY | 167               |
| 800          | 8-1007      | F         | 807 QUEENS WAY | 168               |
| 800          | 8-1008      | DR        | 808 QUEENS WAY | 164               |
| 800          | 8-1009      | CR        | 809 QUEENS WAY | 170               |
| 800          | 8-1010      | ER        | 810 QUEENS WAY | 171               |

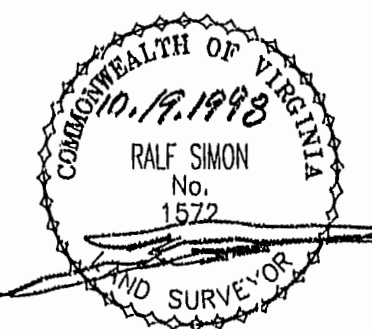

12:31 PM  
 RECORDED  
 DOCUMENT # 98-03-20277  
 10/10/98

PLAY RECORDED  
 P.D. NO. 21505



**EXHIBIT # 1 PHASE FIFTEEN**  
 LAFONTAINE CONDOMINIUMS  
 AT  
 WILLIAMSBURG CROSSING  
**PHASE FIFTEEN**  
 FOR  
 UNIVERSITY SQUARE ASSOCIATES

|  |           |                |                    |                        |      |
|--|-----------|----------------|--------------------|------------------------|------|
| Hassell & Folkes, P.C.<br>Engineers Surveyors Planners<br>Chesapeake, VA, 23320<br>(757)547-9531 | SIZE<br>c | CONTRACT NO.   | DISK/BOX<br>49F/15 | FILENAME<br>LF-P15.DWG | REV. |
| SCALE: 1" = 25'  |           | DATE: 10/09/98 |                    | SHEET 4 of 4           |      |