

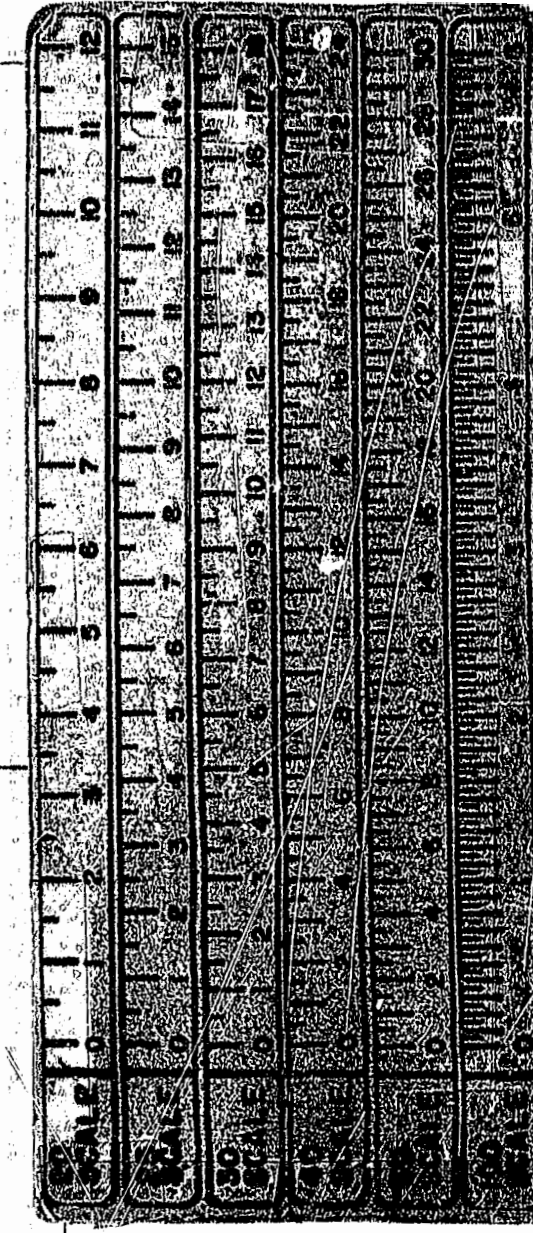


BUILDING NUMBER	UNIT NUMBER	STREET ADDRESS
24	24-278	278 BUNKER ARCH
24	24-280	280 BUNKER ARCH
24	24-282	282 SHOAL CREEK
24	24-284	284 SHOAL CREEK

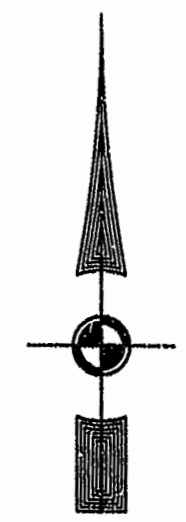

12:26 PM
 Recorded 27 Oct. 1998
 DOCUMENT # 98-07-20-549
W. S. ... Clerk

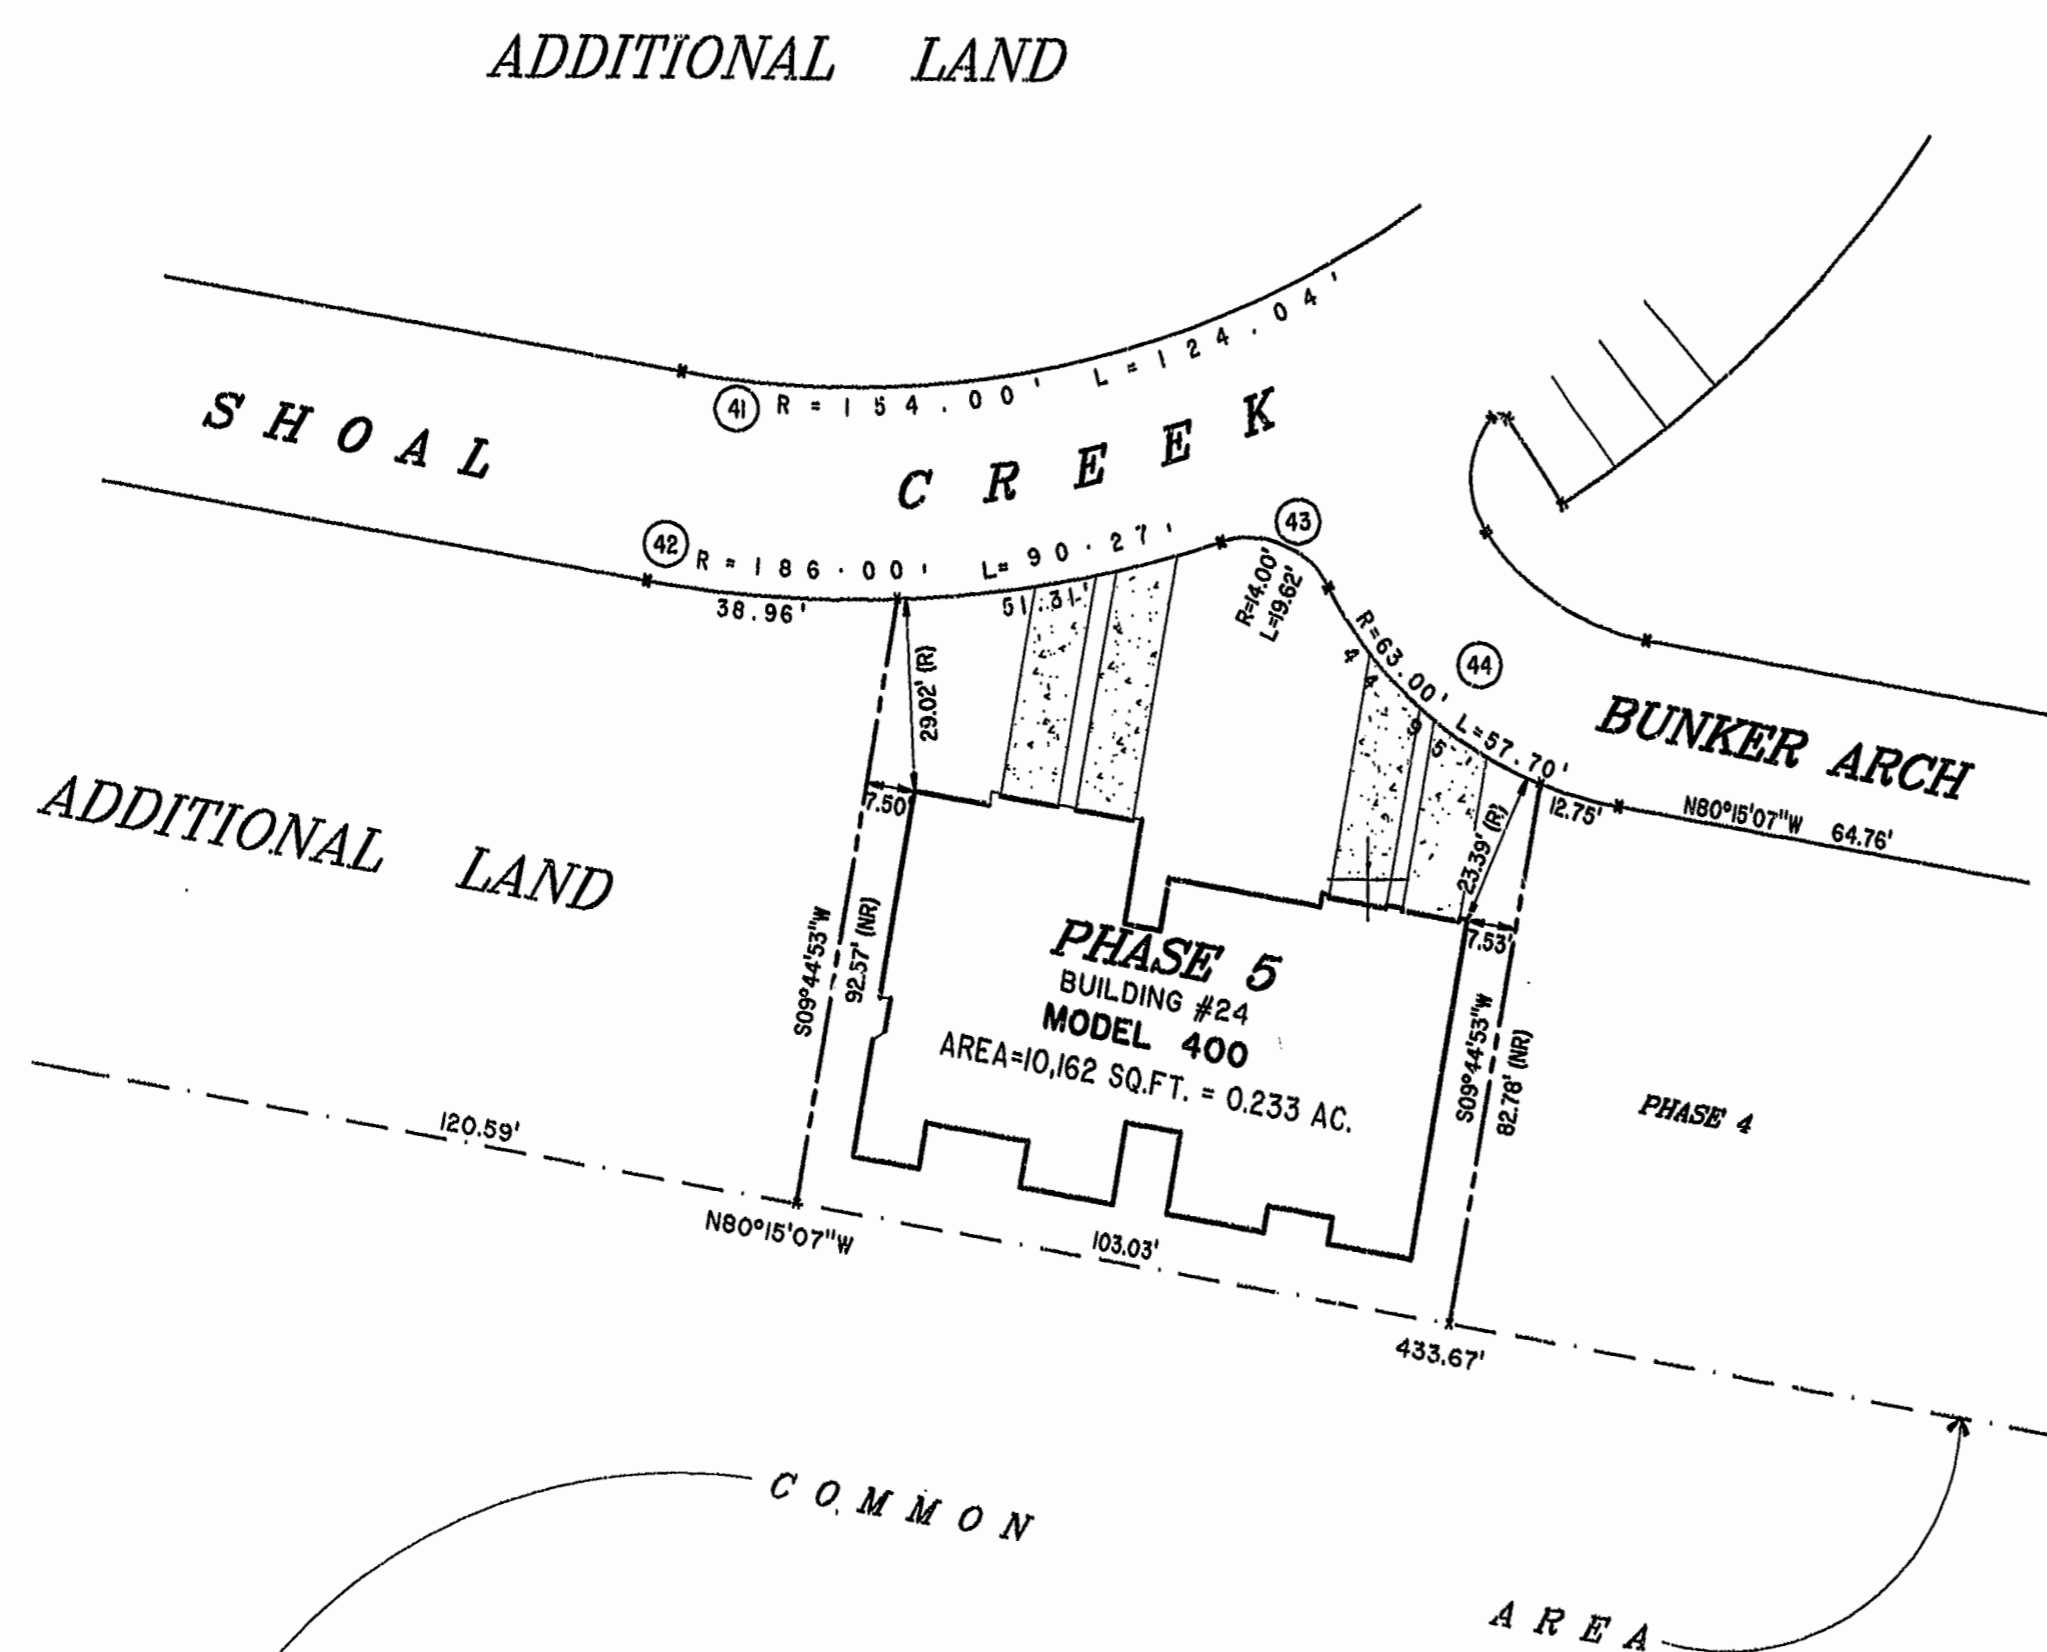

PLAN RECORDED IN
 P.B. NO. 71 PAGE 14

**EXHIBIT "A" PHASE 5
 FAIRWAYS VILLAS**
 AT
GREEN SPRINGS, A CONDOMINIUM
 FOR
GREEN SPRINGS DEVELOPMENT, L.C.
 BERKELEY DISTRICT JAMES CITY COUNTY, VIRGINIA

Hassell & Folkes, P.C. Engineers Surveyors Planners Chesapeake, VA 23320 (757) 547-9531	SIZE: C CONTRACT NO: 95-079	DISK/BOX: 33/15 REF: 18/13	FILENAME: FAIRWAYS.DWG FWAYPLAT.DWG	REV:
--	--------------------------------	-------------------------------	--	------

SCALE: 1" = 20' DATE: 12/08/97 SHEET 7 of 7