
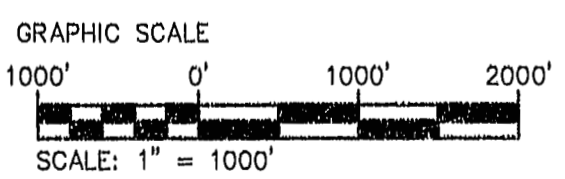
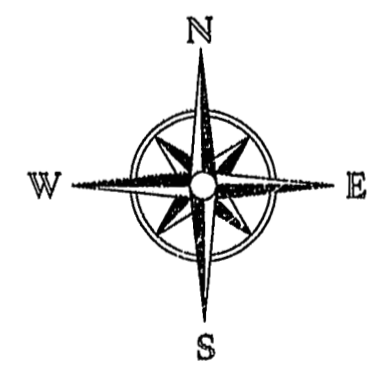
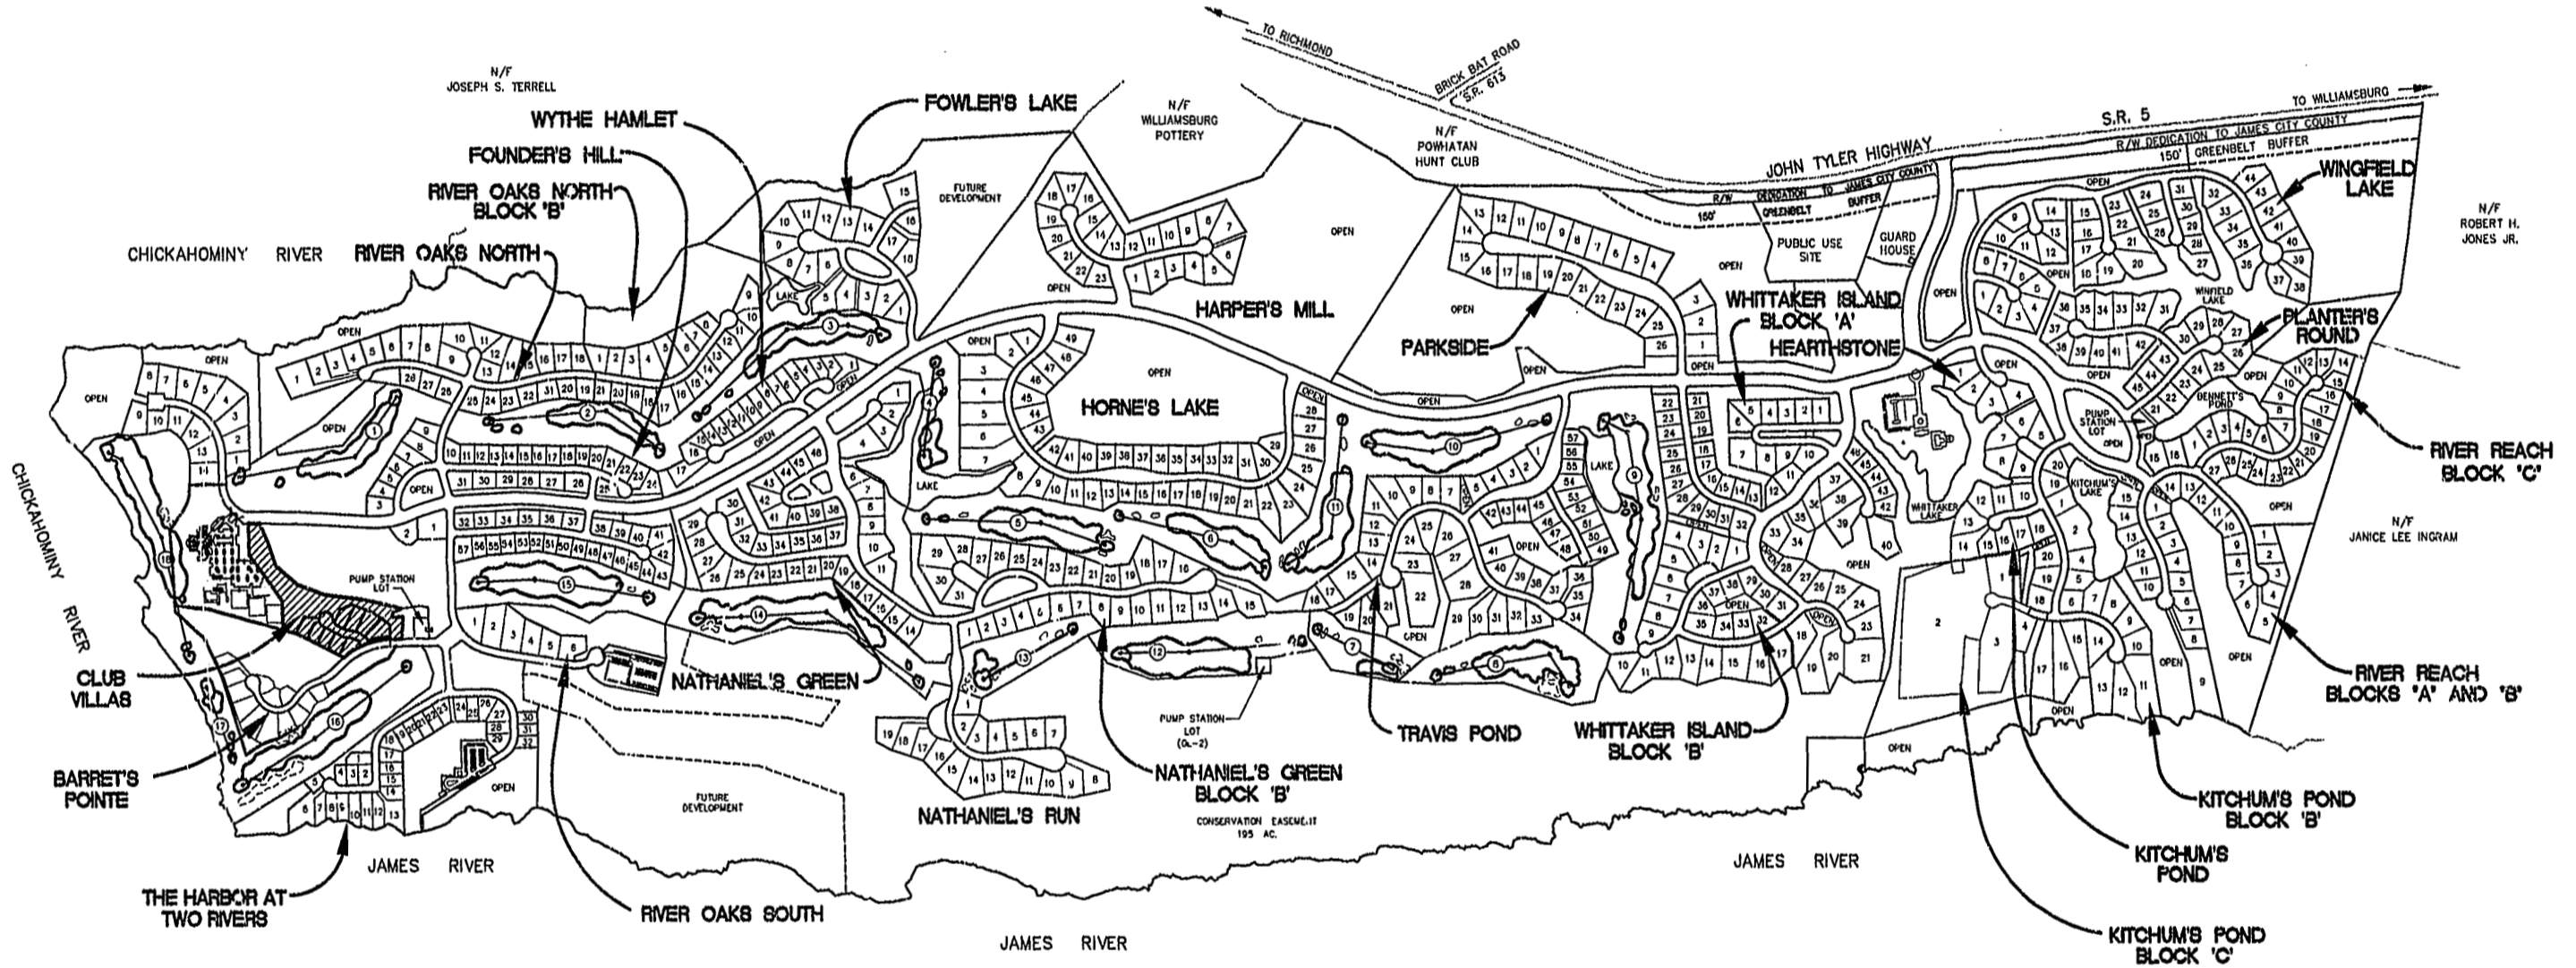


THE GOVERNOR'S LAND

At Two Rivers

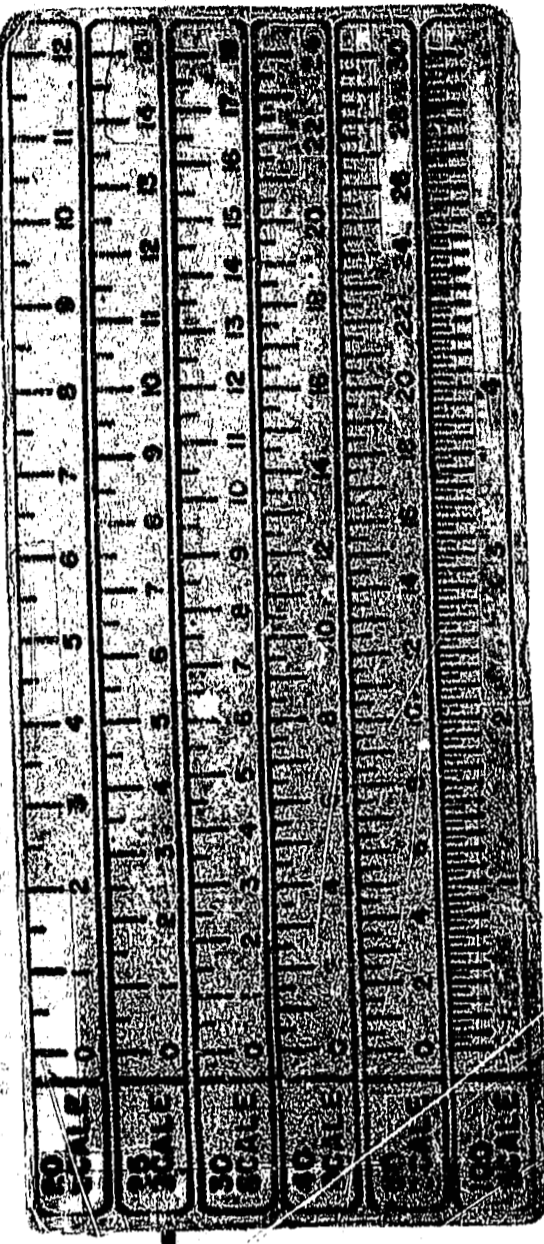


PLAT RECORDED IN
P.B. NO. 21 PAGE 49-52

Recorded 28 day of December 1998
DOCUMENT # 98002993 11:01
Robert M. Ward Clerk



11.10.98-13:51 GLCV0P02.dwg

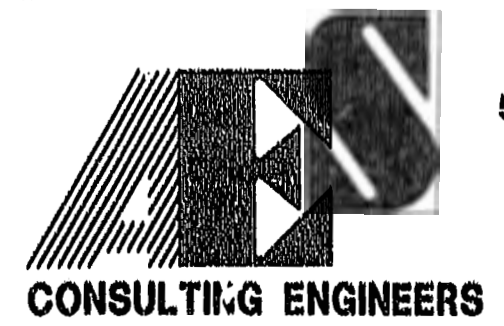

5248 Olde Towne Road, Suite 1
Williamsburg, Virginia 23188
(804) 253-0040
Fax (804) 220-8994

PLAT OF
CLUB VILLAS
THE
GOVERNOR'S LAND
At Two Rivers
POWATAN DISTRICT JAMES CITY COUNTY VIRGINIA



No.	DATE	REVISION / COMMENT / NOTE	BY

Designed AES	Drawn AES
Scale NOTED	Date 11/98
Project No. 7173-4-3	
Drawing No. 2 OF 4	