

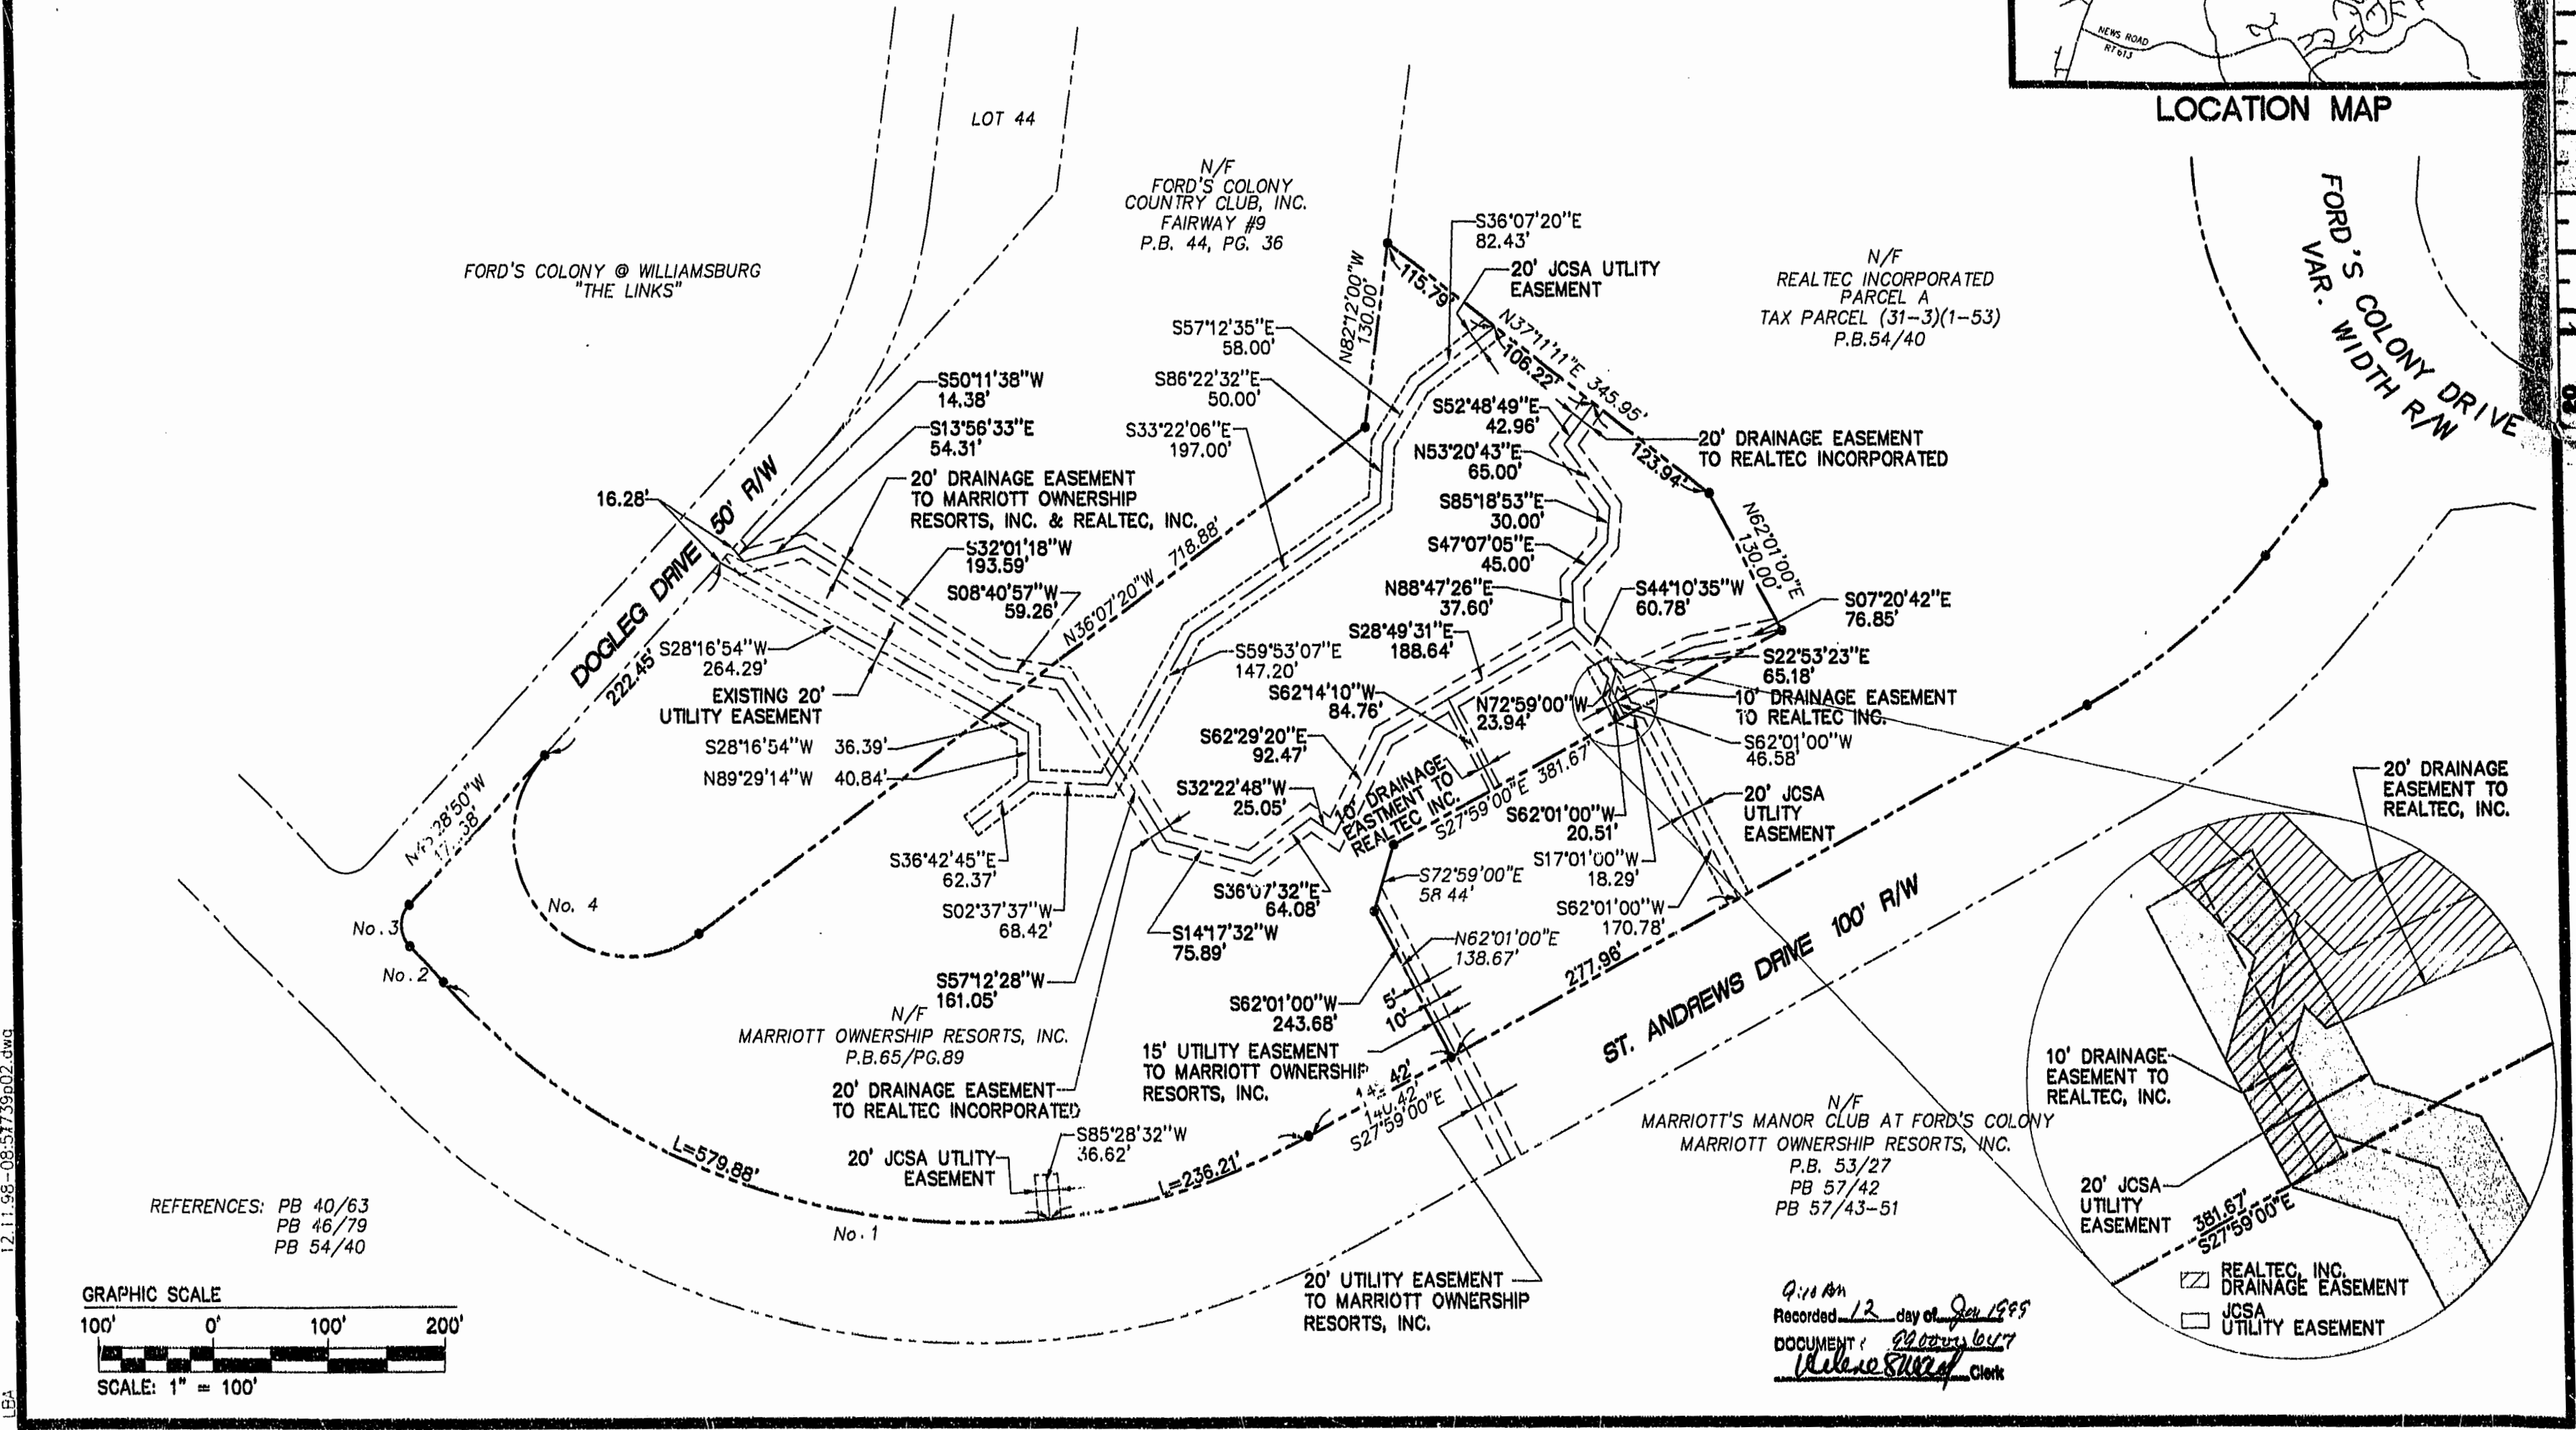
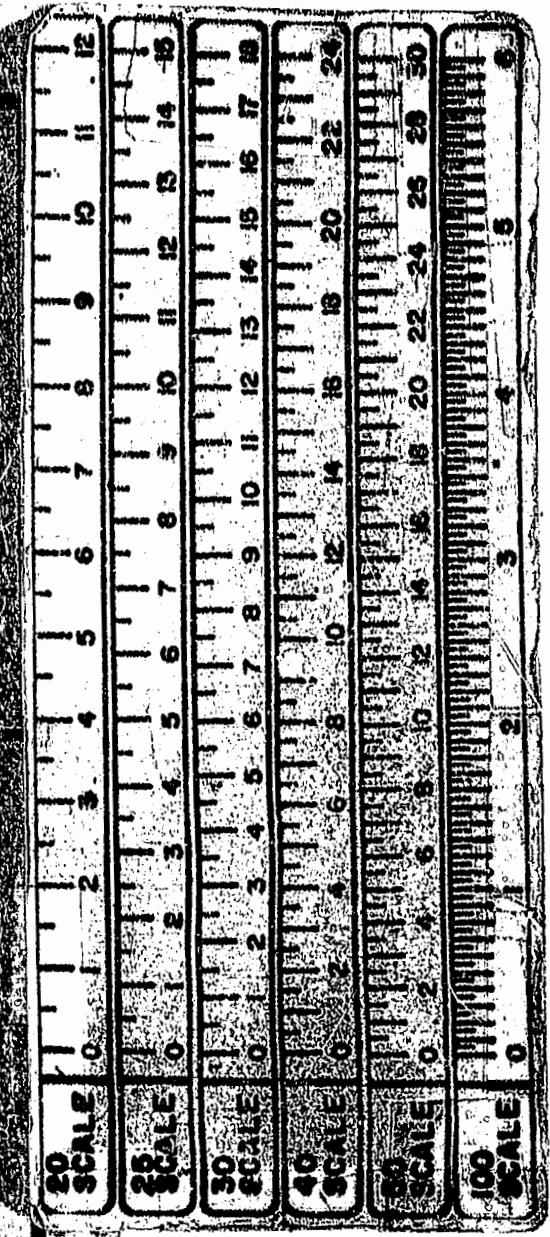
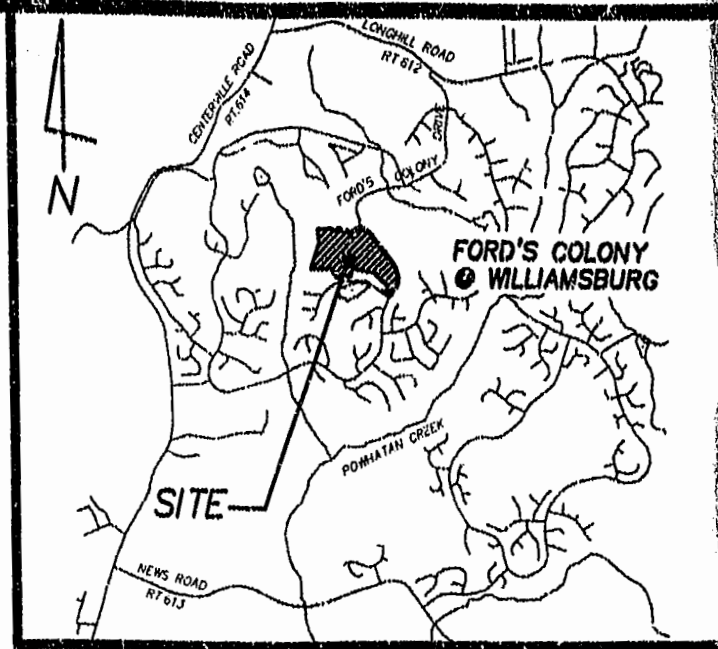



NUMBER	DELTA	RADIUS	LENGTH	TANGENT	CHORD	CHRD BRNG
No.1	75°38'00"	618.23	816.09	479.84	758.12	S09°50'00"W
No.2	01°53'57"	1250.00	41.43	20.72	41.43	S46°42'03"W
No.3	87°46'06"	25.00	38.30	24.05	34.66	S89°38'05"W
No.4	169°38'33"	100.00	296.08	1103.35	199.18	N48°41'56"E

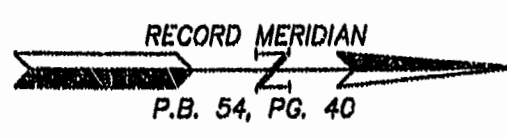


REFERENCES: PB 40/63
PB 46/79
PB 54/40

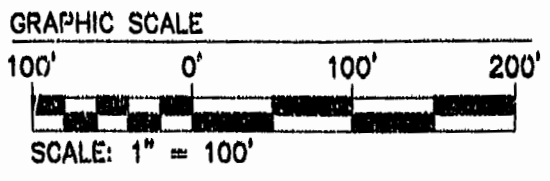

9:11 AM
Recorded 12 day of Jan 1999
DOCUMENT 22000007
W. Lane Clerk

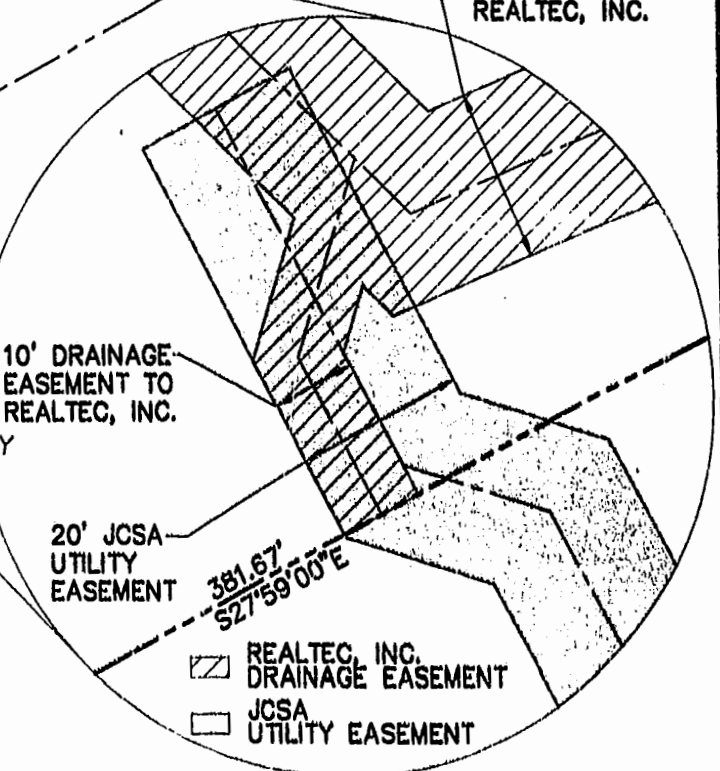

12.11.98-08-5173902.dwg

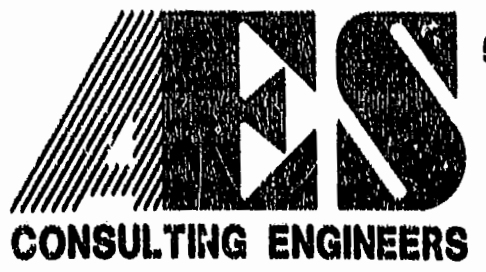

5248 Olde Towne Road, Suite 1
Williamsburg, Virginia 23188
(757) 253-0040
Fax (757) 220-8994

PLAT SHOWING VARIOUS EASEMENTS ON PARCELS OWNED BY MARRIOTT OWNERSHIP RESORTS, INC., REALTEC INCORPORATED, AND FORD'S COLONY COUNTRY CLUB
POWATAN DISTRICT JAMES CITY COUNTY VIRGINIA



No.	DATE	REVISION / COMMENT / NOTE	BY

Designed SOW	Drawn EAW
Scale 1" = 100'	Date 12/11/98
Project No. 7739	
Drawing No. 1 OF 1	