
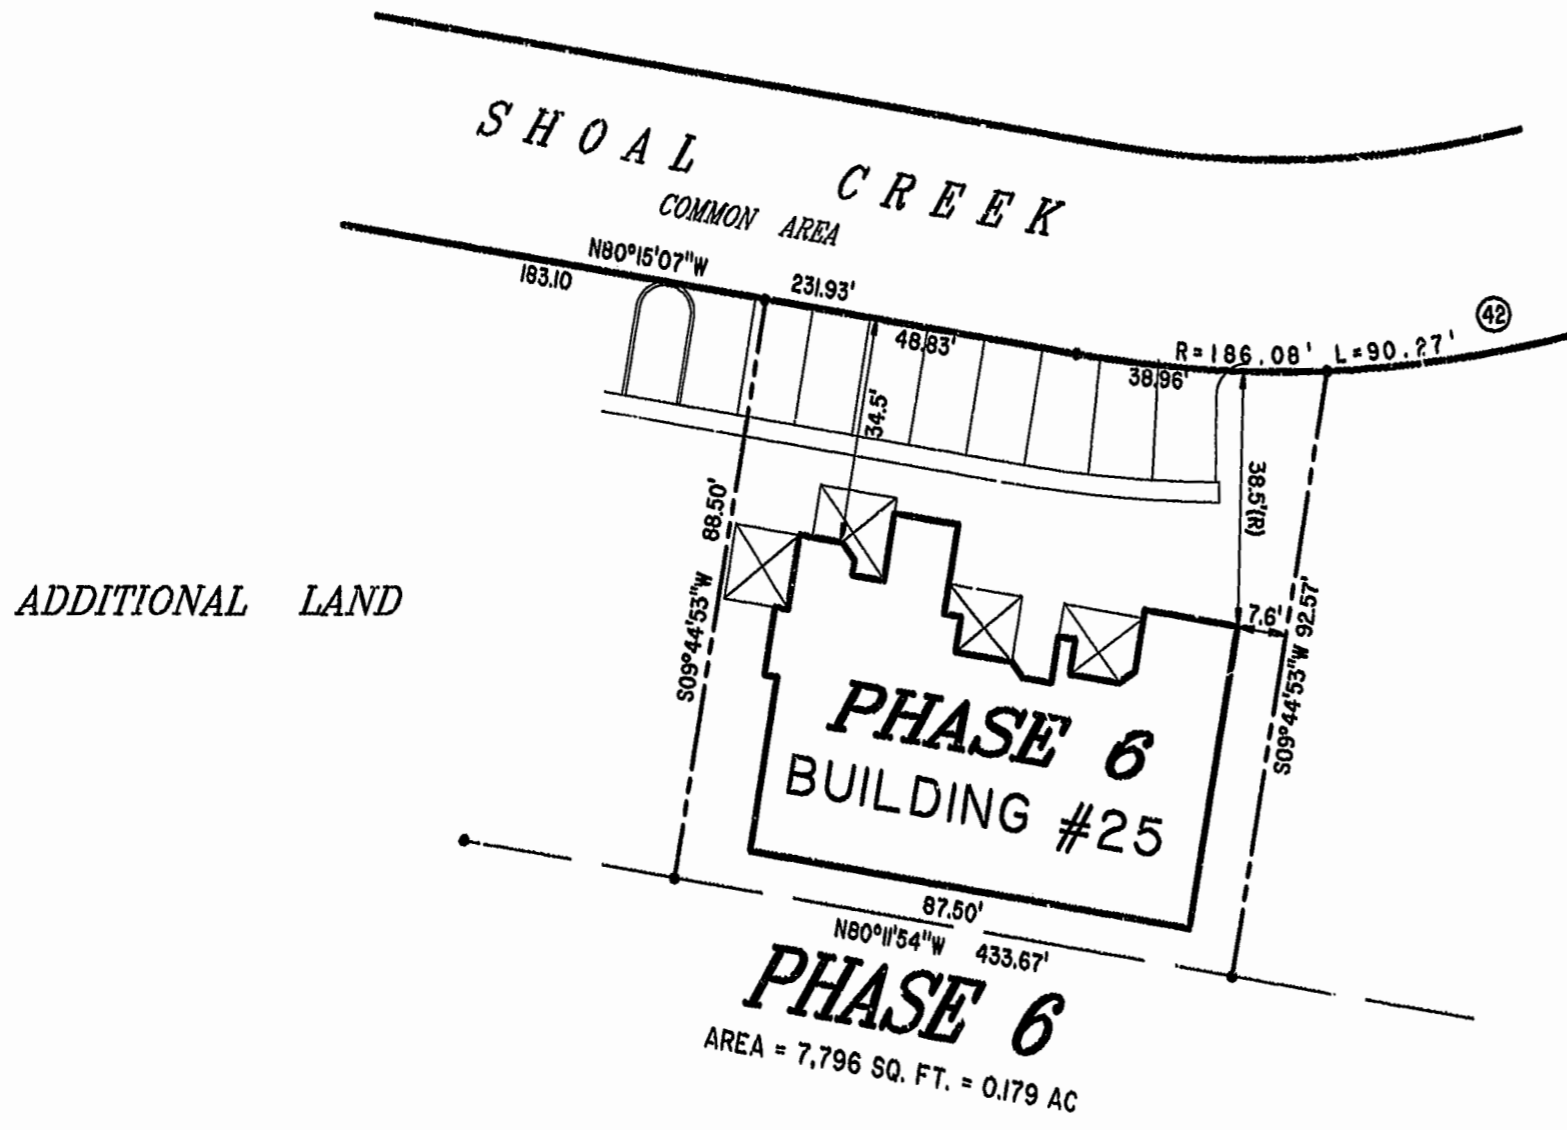
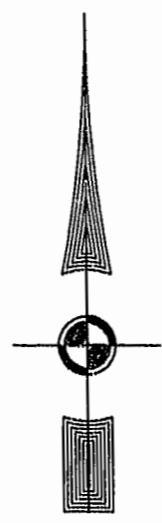


BUILDING NUMBER	UNIT NUMBER	UNIT TYPE	STREET ADDRESS
25	25-290	F	290 SHOAL CREEK
25	25-292	G	292 SHOAL CREEK
25	25-294	H	294 SHOAL CREEK
25	25-296	E	296 SHOAL CREEK

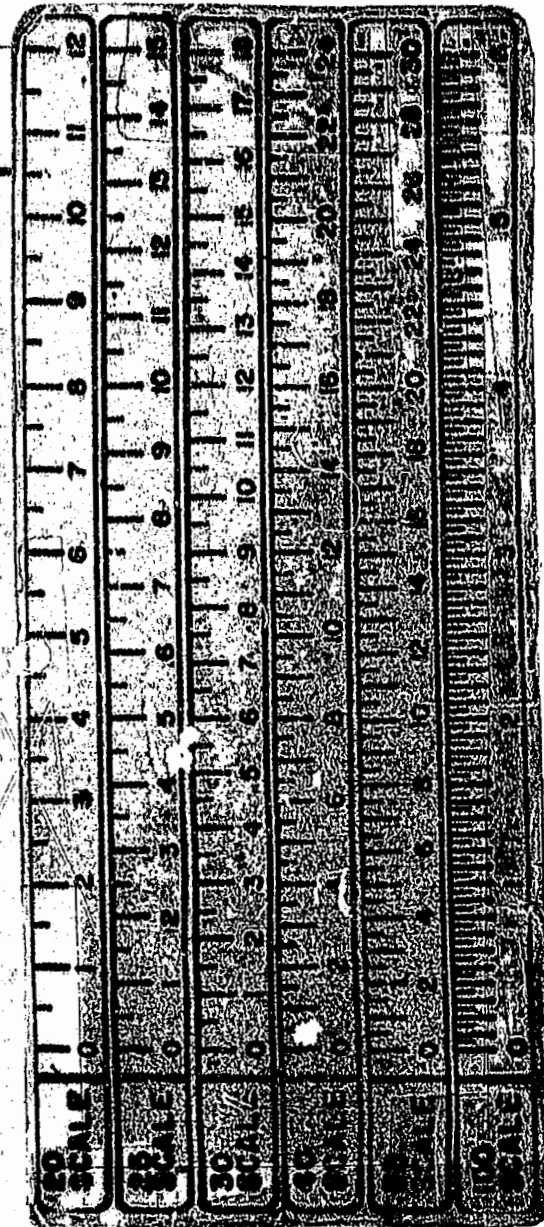

ADDITIONAL LAND

Recorded 9 day of 21 1999  
 DOCUMENT # 99 000 2614  
 Clerk



EXHIBIT "A" PHASE 6  
 FAIRWAYS VILLAS  
 AT  
 GREEN SPRINGS, A CONDOMINIUM  
 FOR  
 GREEN SPRINGS DEVELOPMENT, L.C.  
 BERKELEY DISTRICT JAMES CITY COUNTY, VIRGINIA

Hassell & Folkes, P.C. Engineers Surveyors Planners Chesapeake, VA 23320 (757) 547-9531	SIZE C	CONTRACT NO. 95-079	DISK/BOX 68/16 REF: 18/13	FILENAME FAIRWY6.DWG FWAYPLAT.DWG	REV.
SCALE: 1" = 25'	DATE: 01/12/99	SHEET 7 of 12			