
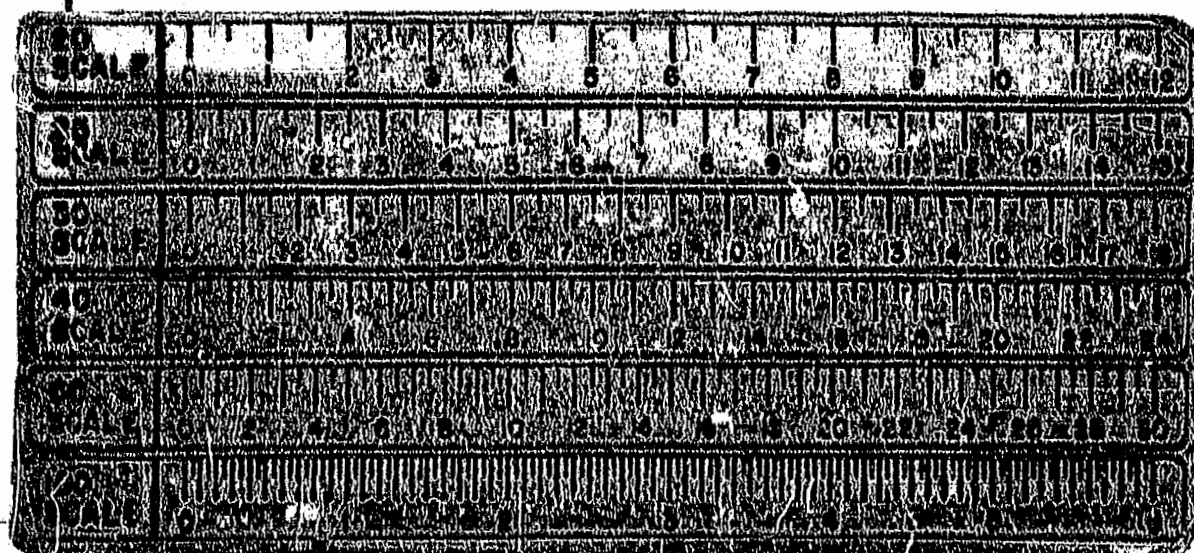
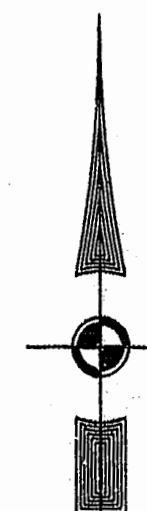


BUILDING NUMBER	UNIT NUMBER	UNIT TYPE	STREET ADDRESS
26	26-304	F	304 SHOAL CREEK
26	26-306	G	306 SHOAL CREEK
26	26-308	H	308 SHOAL CREEK
26	26-310	E	310 SHOAL CREEK

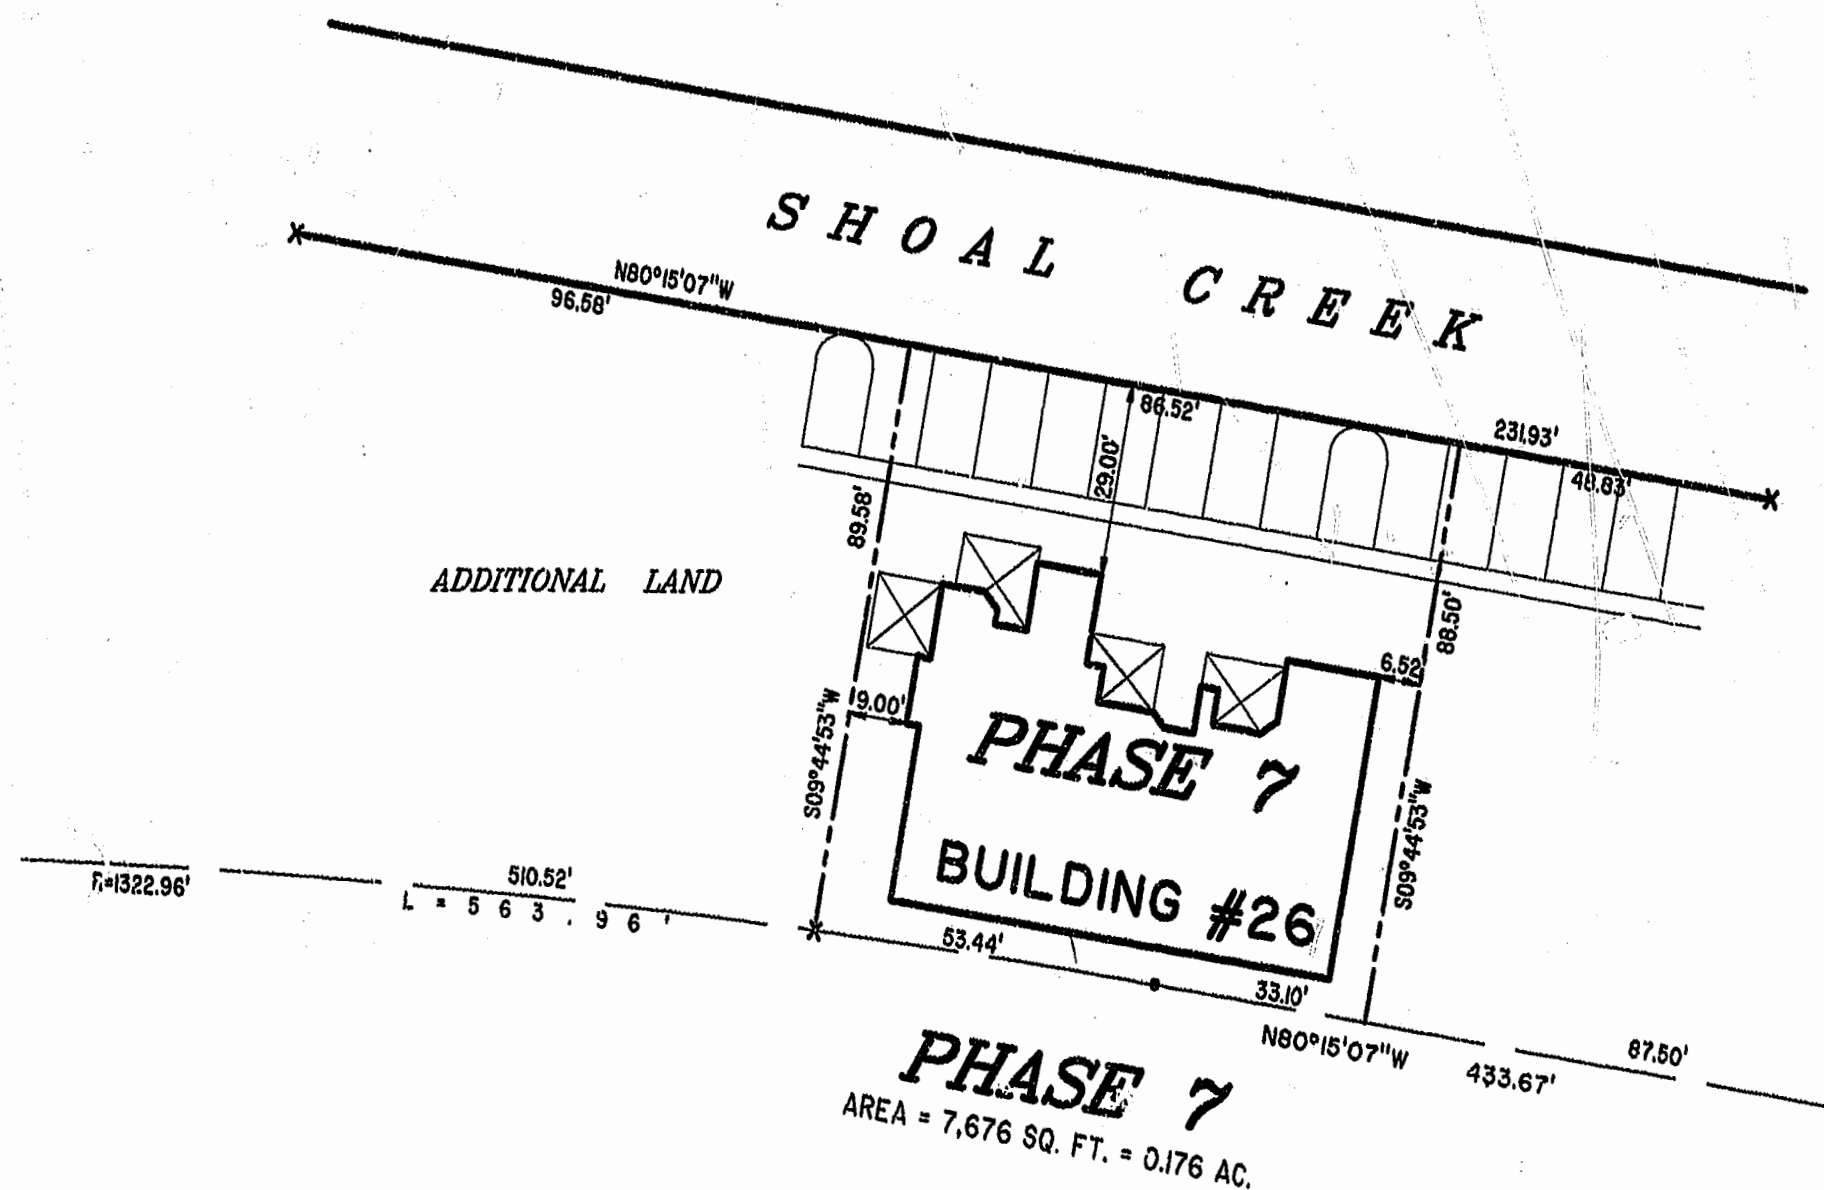

PLAT RECORDED IN
P.B. NO. 12 PAGE 57-63
[Signature]



**EXHIBIT "A" PHASE 7
FAIRWAYS VILLAS**
AT
GREEN SPRINGS, A CONDOMINIUM
FOR
GREEN SPRINGS DEVELOPMENT, L.C.

Hassell & Folkes, P.C. Engineers Surveyors Planners Chesapeake, VA 23320 (757) 547-9531	SIZE CONTRACT NO C 95-079	DISK/BOX 6D/16 REF: 10/13	FILENAME FAIRWAY07.DWG FWAYPLAT.DWG	REV.
SCALE: 1" = 20'	DATE: 03/08/99	SHEET 7 of 7		