

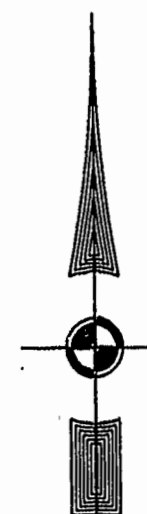


BUILDING NUMBER	UNIT NUMBER	UNIT TYPE	STREET ADDRESS
14	14-291	A	291 SHOAL CREEK
14	14-293	B	293 SHOAL CREEK
14	14-295	B	295 SHOAL CREEK
14	14-297	A	297 SHOAL CREEK

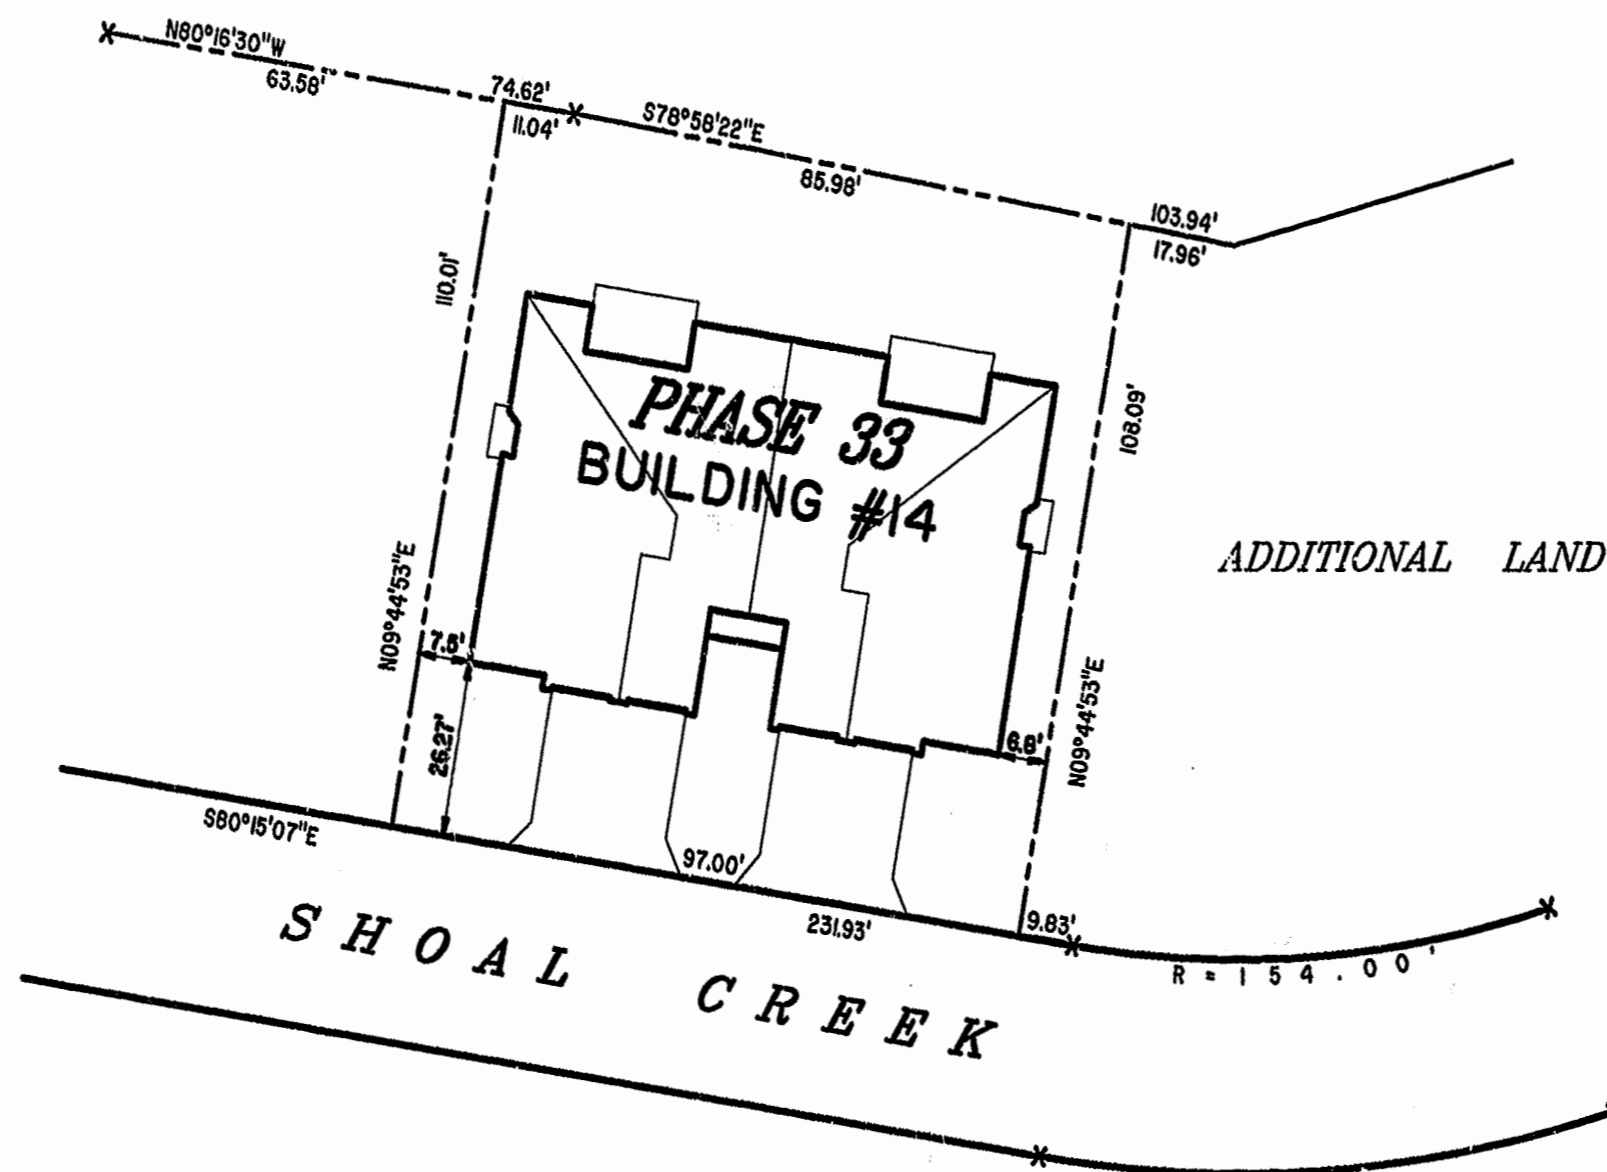

PHASE 33

AREA = 10,589 SQ. FT. = 0.243 AC.

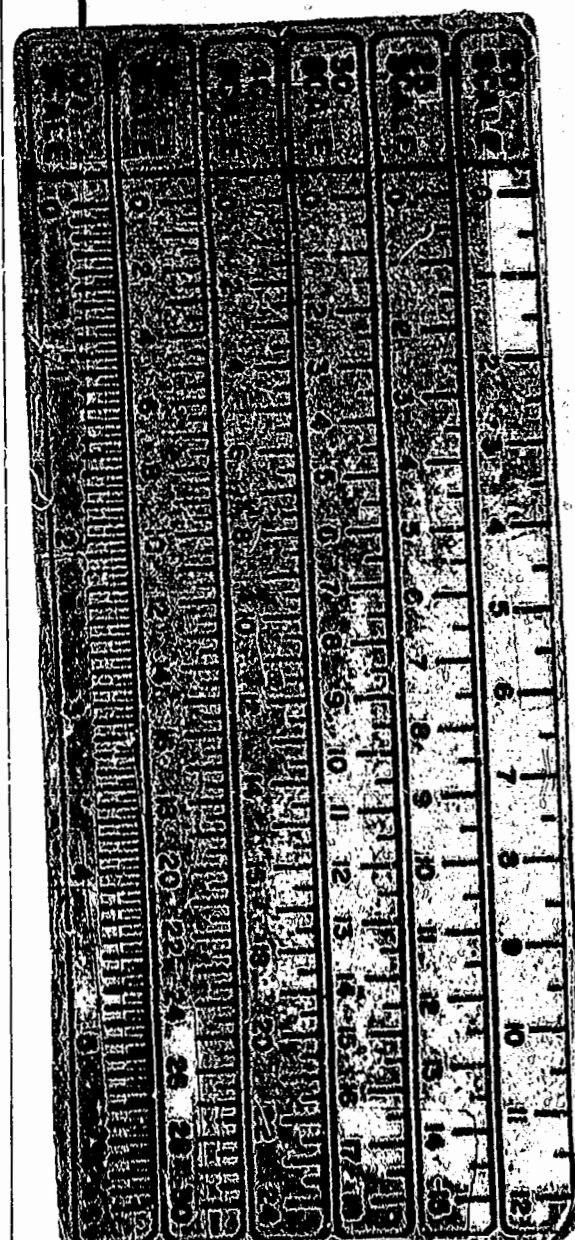

1:21 PM
 Recorded 14 day of April 1999
 DOCUMENT # 99-000-863
Walter S. Masel Clerk

PLAT RECORDED IN
 P.B. NO. 72, PAGE 92-98



EXHIBIT "A" PHASE 33
FAIRWAYS VILLAS
 AT
GREEN SPRINGS, A CONDOMINIUM
 FOR
GREEN SPRINGS DEVELOPMENT, L.C.

Hassell & Folkes, P.C. Engineers Surveyors Planners Chesapeake, VA 23320 (757) 547-9531	SIZE C	CONTRACT NO 95-079	DISK/BOX 6E/16	FILENAME FAIRWAY33.DWG	REV. 18/13
SCALE: 1" = 25'		DATE: 03/12/99		SHEET 7 of 7	