

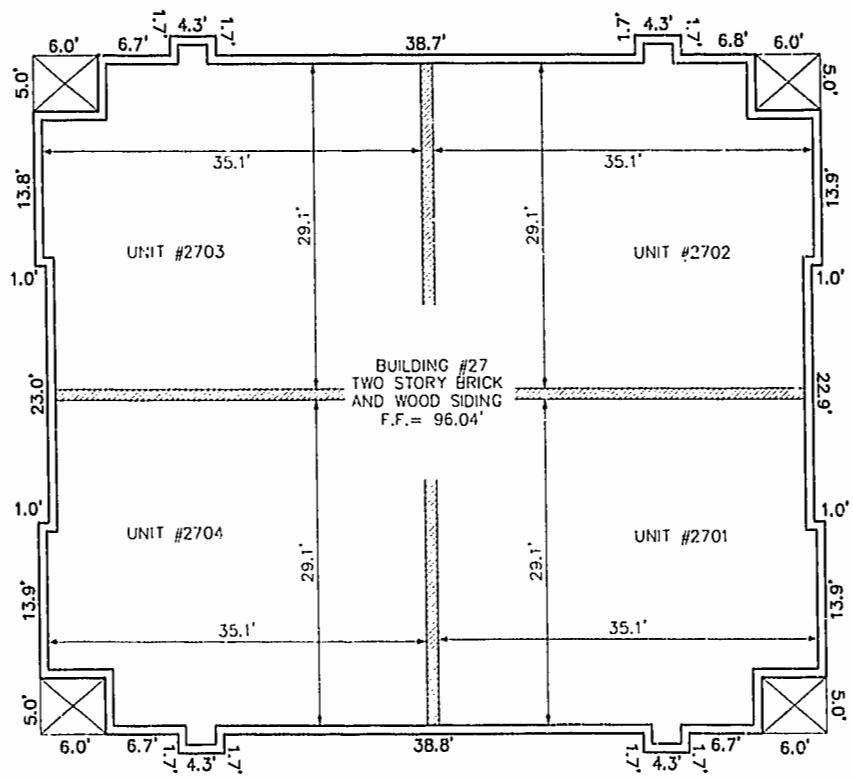
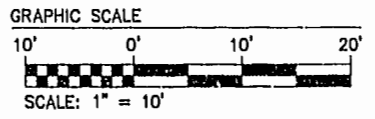


BUILDING NUMBER	UNIT NUMBER	STREET ADDRESS
27	2701	2701 WESTGATE CIRCLE
27	2702	2702 WESTGATE CIRCLE
27	2703	2703 WESTGATE CIRCLE
27	2704	2704 WESTGATE CIRCLE

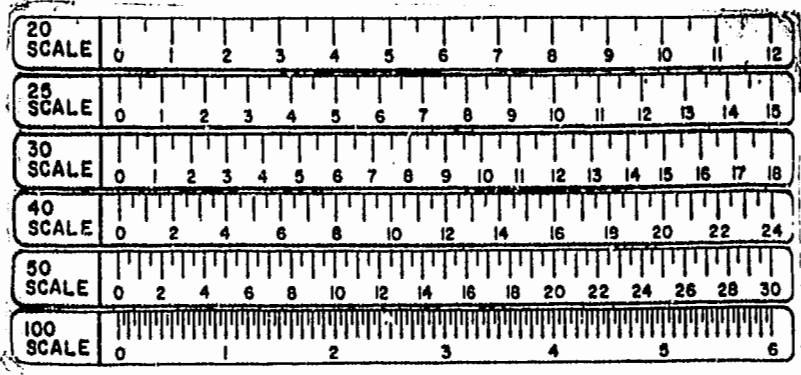


FRONT OF BUILDING
FIRST FLOOR

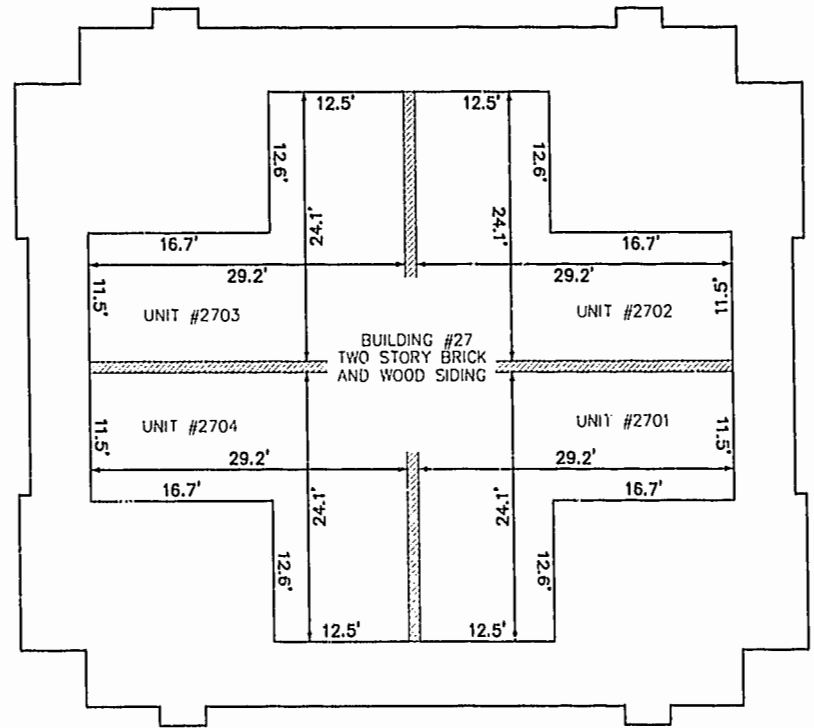

FRONT OF BUILDING
SECOND FLOOR

PLAT RECORDED IN 200
P.L. NO. 73 PAGE 44-46

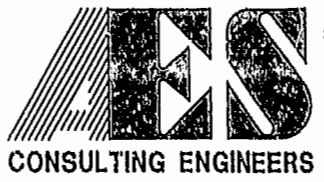

5248 Olde Towne Road, Suite 1
Williamsburg, Virginia 23188
(757) 253-0040
Fax (757) 220-8994

PLAT OF CONDOMINIUM
WESTGATE AT WILLIAMSBURG,
A CONDOMINIUM
PHASE ONE
OWNED BY: 752 L.L.C.,
A VIRGINIA LIMITED LIABILITY COMPANY
CITY OF WILLIAMSBURG VIRGINIA



No.	DATE	REVISION / COMMENT / NOTE	BY

Designed	Drawn
GTW/ADS	JFS
Scale	Date
1" = 10'	5/26/99
Project No.	
8395-6	
Drawing No.	
4 OF 6	