


"GREENSPRINGS PLANTATION"

46-1-01-0-0001
(08 322, PG 254)

EXIST. 20' JAMES CITY COUNTY SERVICE
AUTHORITY SAN. SEWER EASEMENT AS
SHOWN IN AS-BUILT LOCATION, D.B. 141 - PG. 388



MATCH LINE - SEE SHEET 5

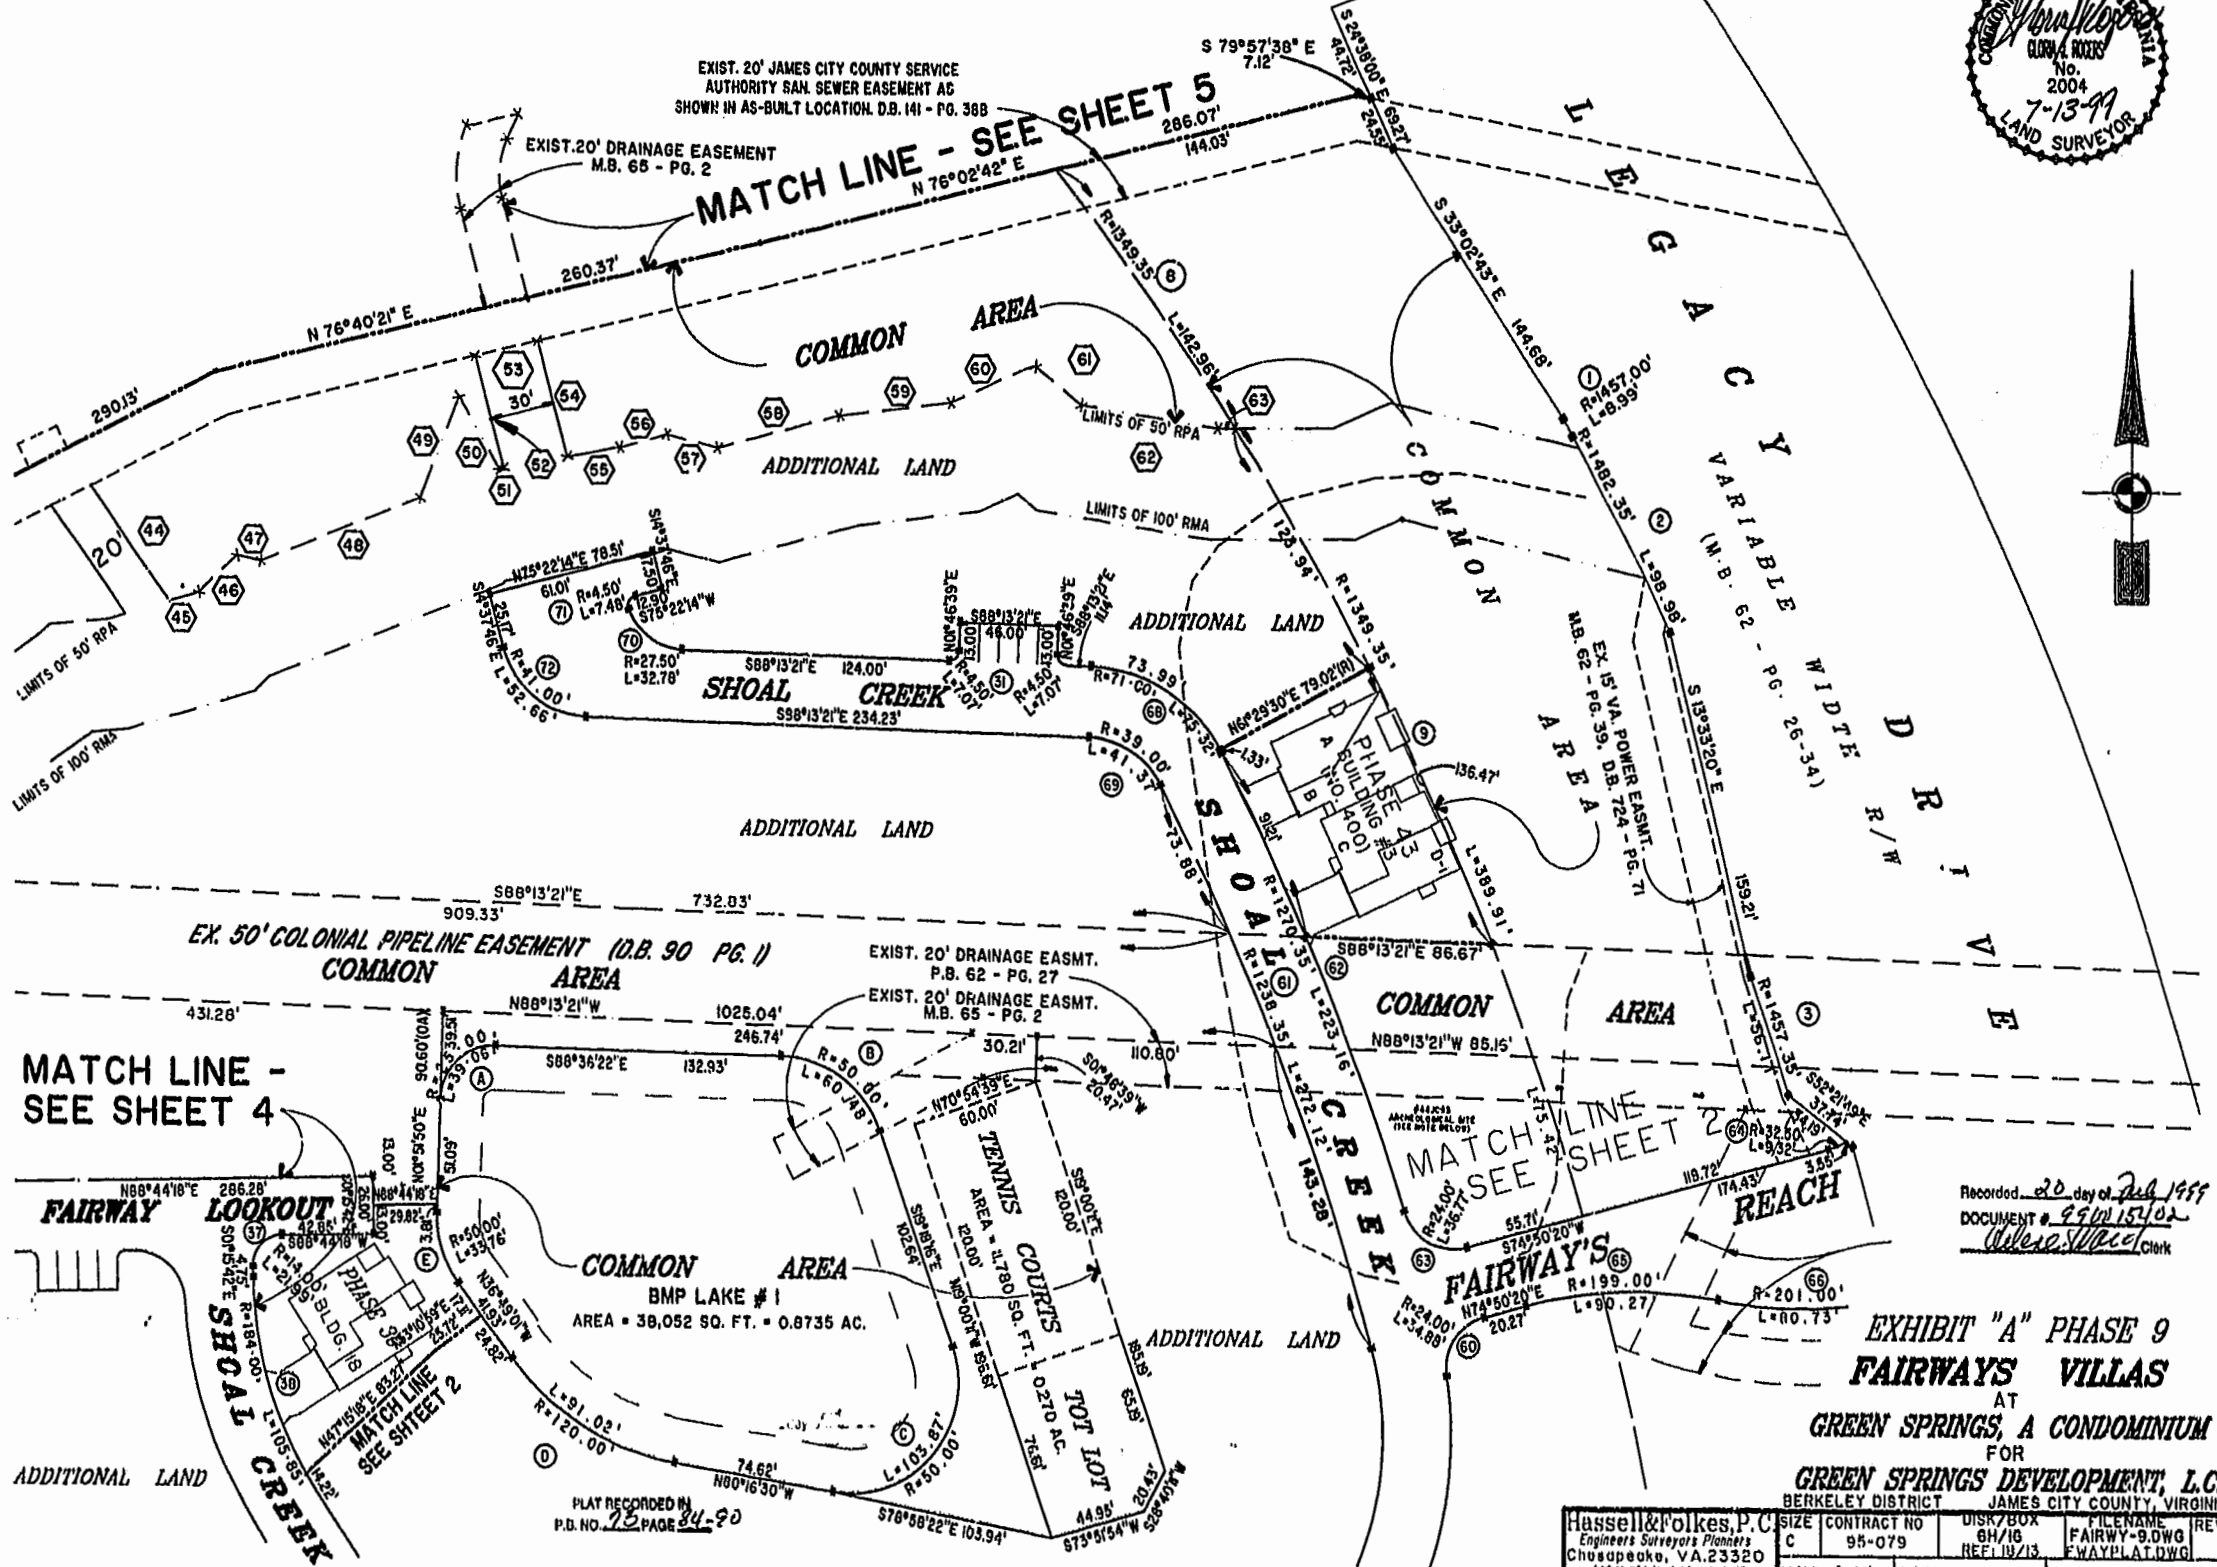

MATCH LINE - SEE SHEET 4

MATCH LINE - SEE SHEET 2

Recorded 20 day of Feb 1999
DOCUMENT # 990115102
Wesley Street Clerk

PLAT RECORDED IN
P.D. NO. 72 PAGE 84-90

EXHIBIT "A" PHASE 9 FAIRWAYS VILLAS AT GREEN SPRINGS, A CONDOMINIUM FOR GREEN SPRINGS DEVELOPMENT, L.C. BERKELEY DISTRICT JAMES CITY COUNTY, VIRGINIA

Hassell & Folkes, P.C. Engineers Surveyors Planners Choudapeake, VA. 23320 (757) 547-9531	SIZE CONTRACT NO C 95-079	DISK/BOX 6H/16 REF 10/13	FILENAME FAIRWAY-9.DWG FWAYPLAT.DWG	REV. (blank)
SCALE: 1" = 50'	DATE: 06/11/99	SHEET 3 of 7		