


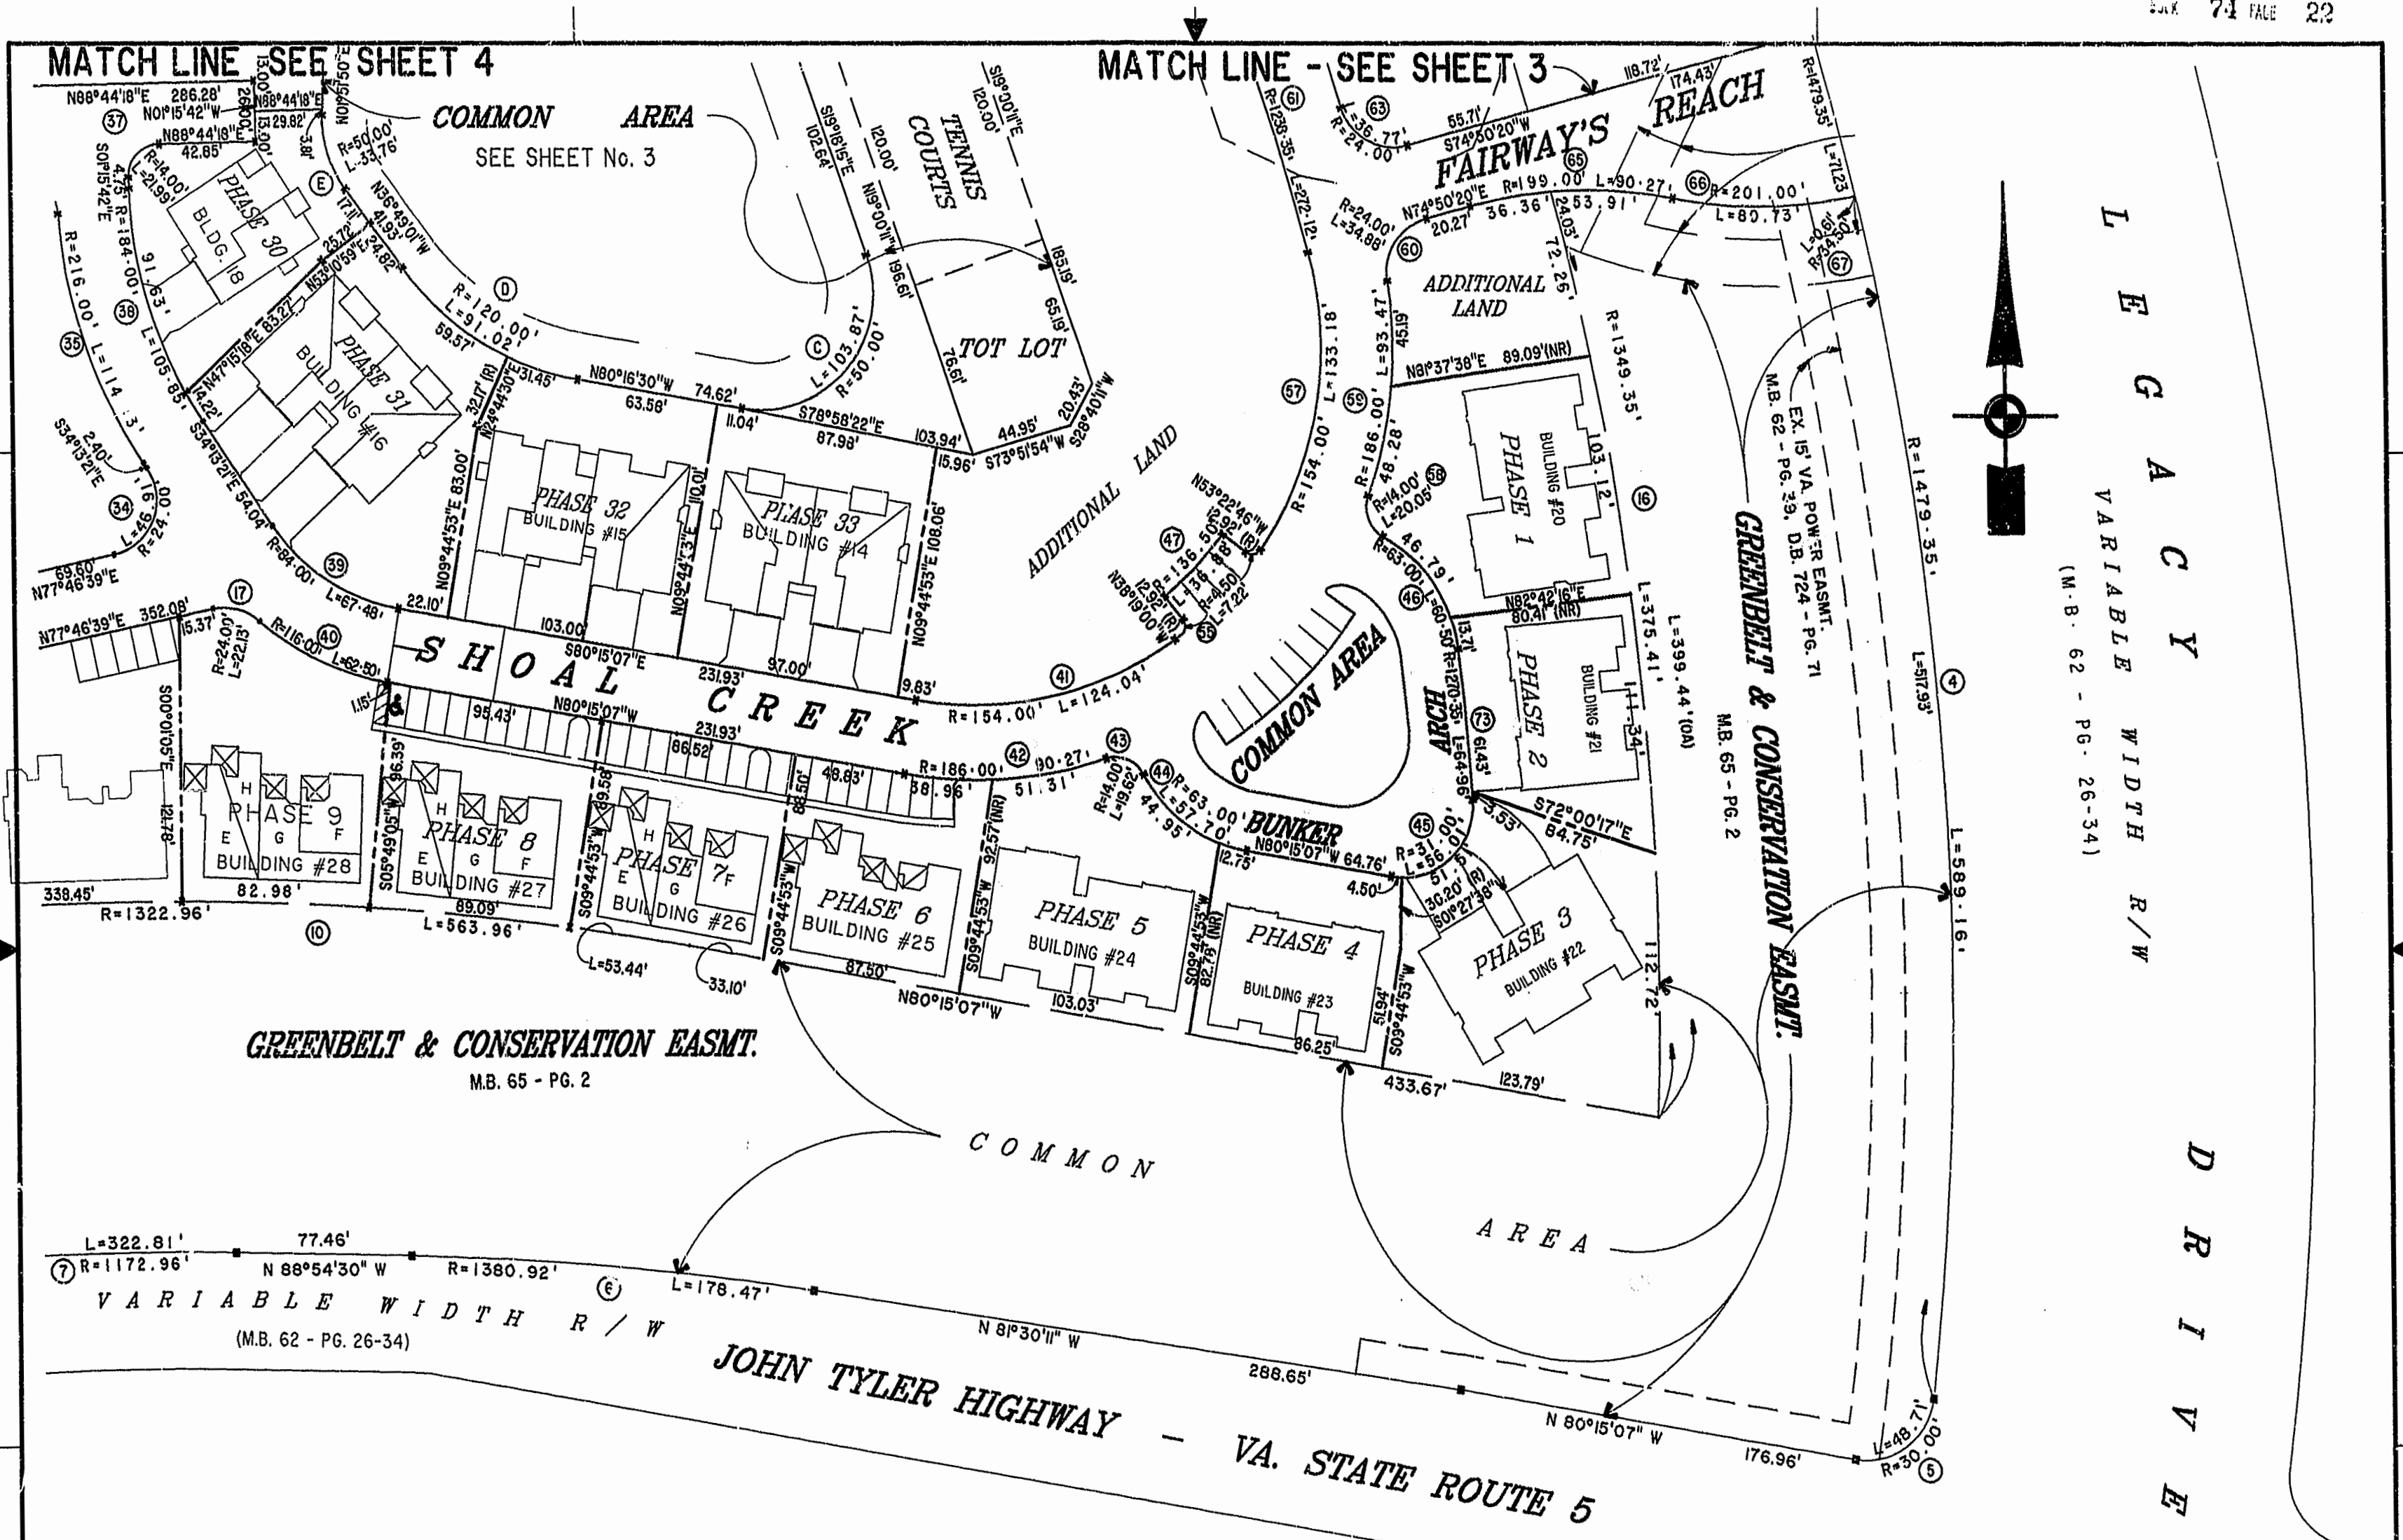


LEGACY VARIABLE WIDTH R/W (M.B. 62 - PG. 26-34)

DRI V E

**EXHIBIT "A" PHASE 10
FAIRWAYS VILLAS**
AT
GREEN SPRINGS, A CONDOMINIUM
FOR
GREEN SPRINGS DEVELOPMENT, L.C.
BERKELEY DISTRICT JAMES CITY COUNTY, VIRGINIA

3:23 PM
Recorded 18 day of Aug. 1995
DOCUMENT # 99071229
Walter J. Rogers Clerk

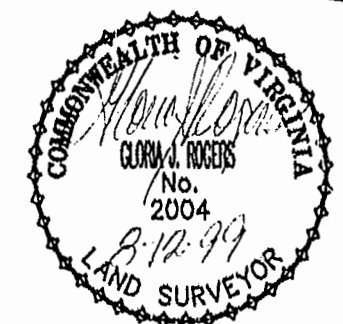

PLAT RECORDED IN
P.B. NO. 74 PAGE 21-26

Hassell & Folkes, P.C. Engineers Surveyors Planners Chesapeake, VA.23320 (757)547-9531		SIZE C	CONTRACT NO 95-079	DISK/BOX 6L/16 REF: 18/13	FILENAME FAIRWY10.DWG FWAYPLAT.DWG	REV
SCALE: 1" = 50'		DATE: 07/02/99		SHEET 2 of 6		