
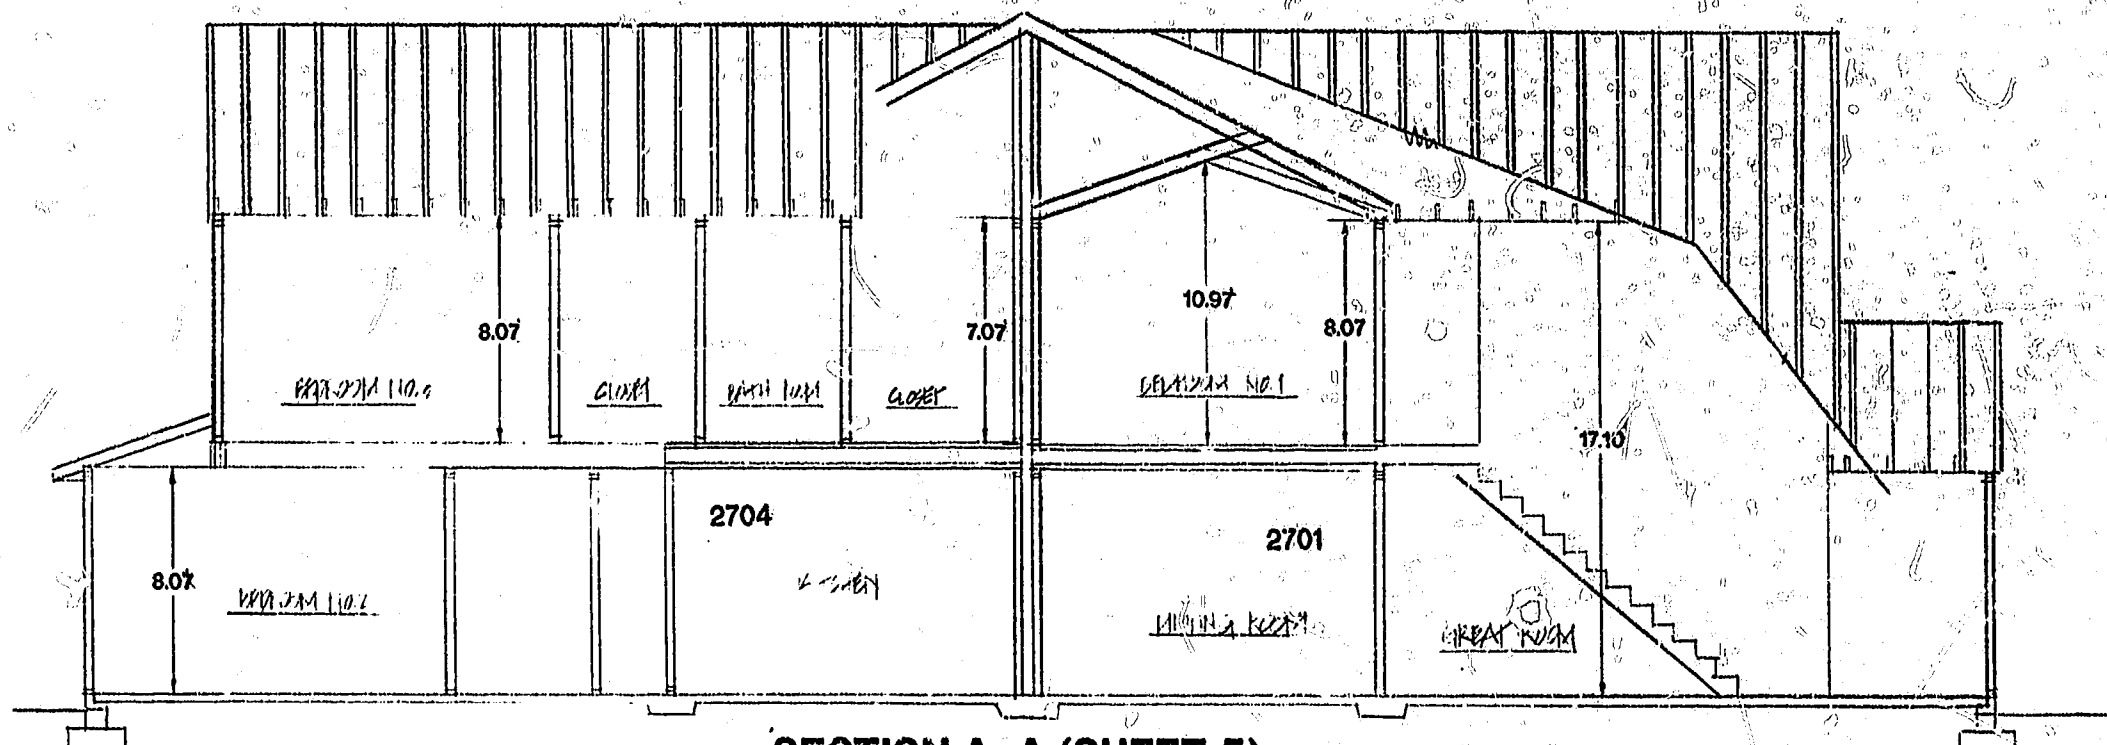


THIS PLAT OF CORRECTION IS TO
CORRECT THE NUMBERING OF UNITS
2701-2704 ON SHEETS 5 AND 6 OF
A PLAT RECORDED AT P.B. 73, PAGES
41-46. THIS IS THE ONLY CORRECTION
TO THE ABOVE REFERENCED PLAT.

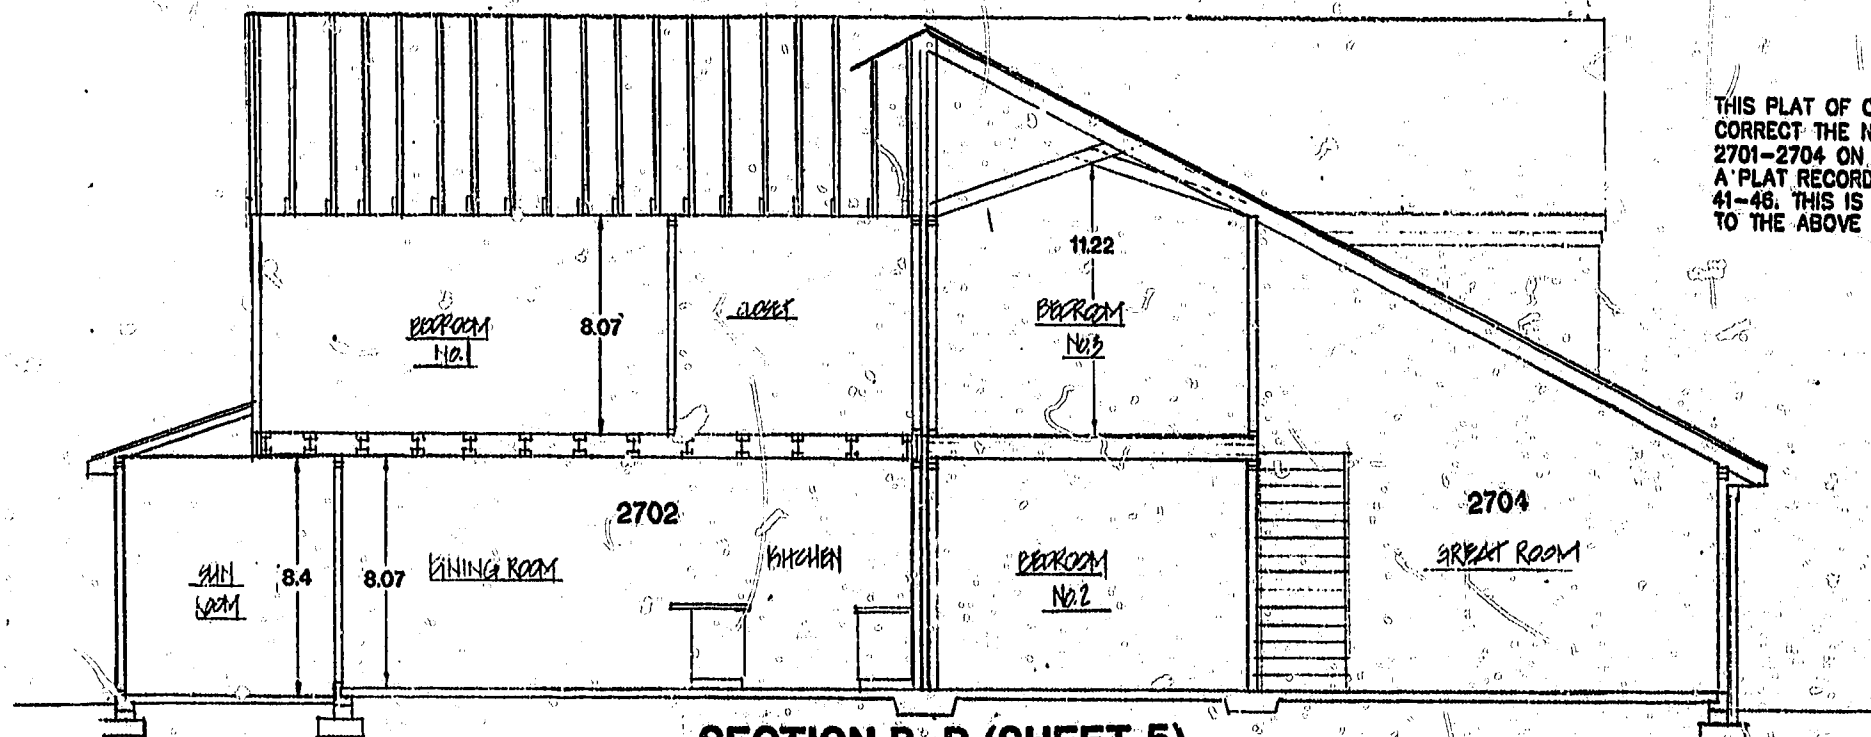

PLAT OF CORRECTION

PLAT OF CONDOMINIUM
WESTGATE AT WILLIAMSBURG,
A CONDOMINIUM
PHASE ONE


OWNED BY: 752 L.L.C.,

A VIRGINIA LIMITED LIABILITY COMPANY
CITY OF WILLIAMSBURG VIRGINIA



PLAT RECORDING		REVISION / COMMENT / NOTE	DATE
1	8/24/99	UNIT NUMBERS REVISED SHEETS 5 AND 6	JFS
2			
3			
4			
5			
6			
7			
8			
9			
10			

Designed GTW/ADS	Drawn JFS
Scale NTS	Date 6/26/99
Project No. 8395-6	Drawing No. 6 OF 6

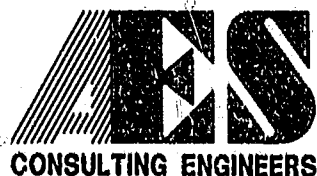

5248 Olde Towne Road, Suite 1
Williamsburg, Virginia 23188
(757) 253-0040
Fax (757) 220-8994