



SECTION B-B (SHEET 5)

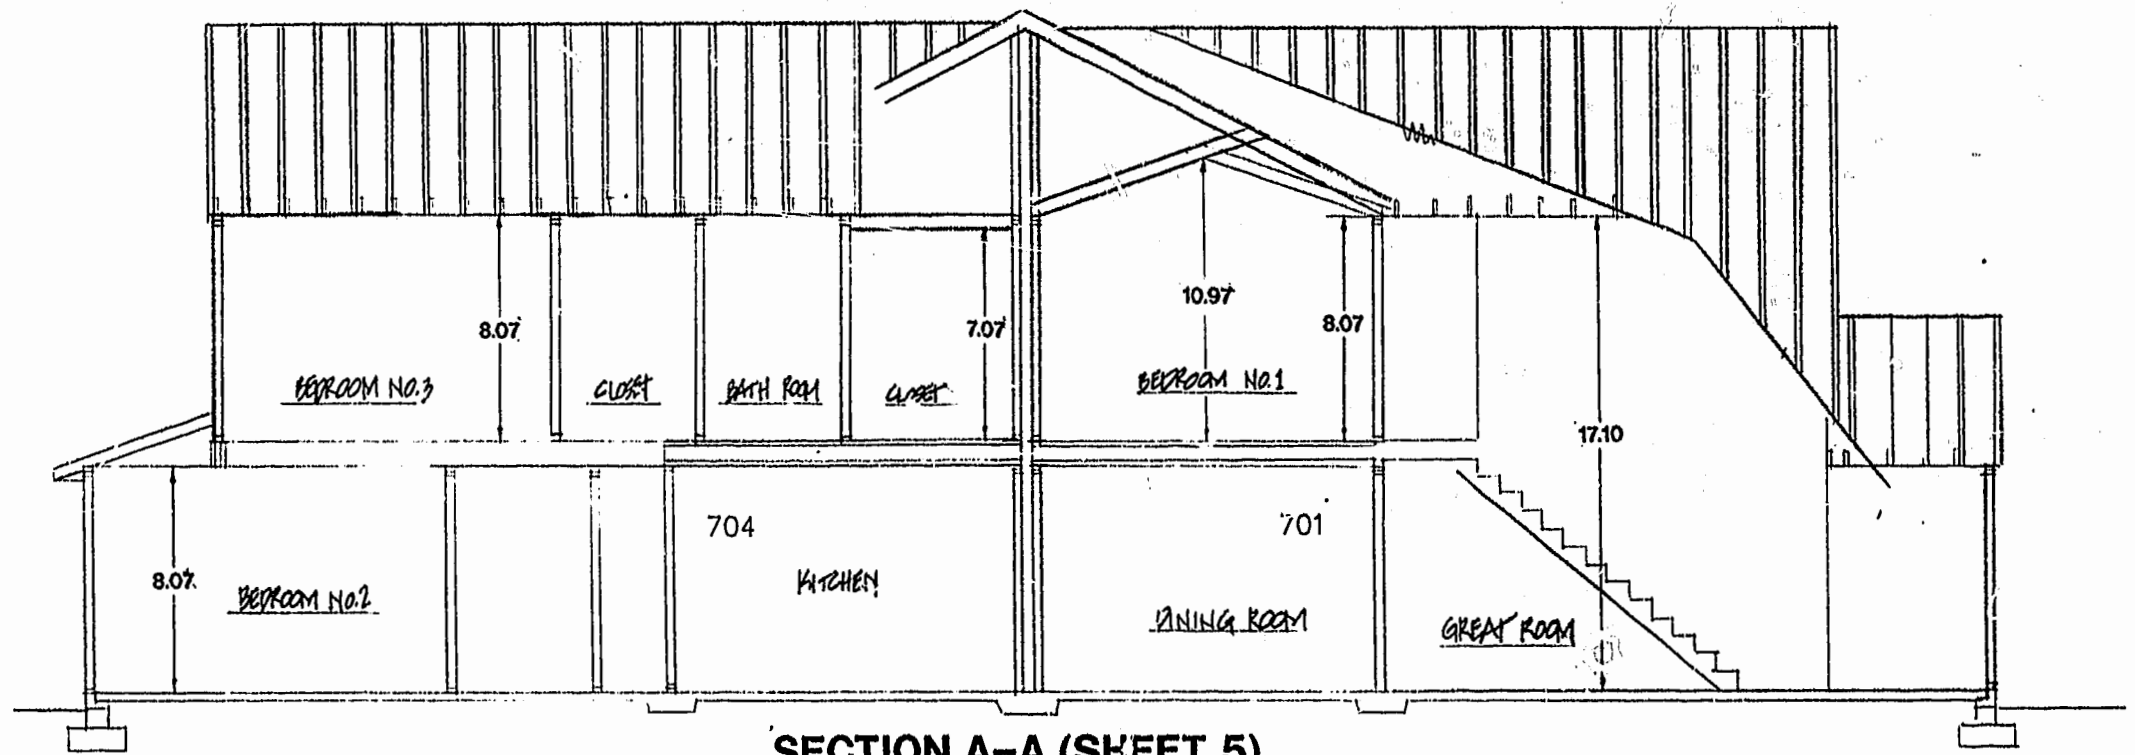

SECTION A-A (SHEET 5)

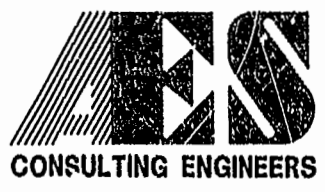

5248 Olde Towne Road, Suite 1
 Williamsburg, Virginia 23188
 (757) 253-0040
 Fax (757) 220-8994

PLAT OF CONDOMINIUM
 WESTGATE AT WILLIAMSBURG,
 A CONDOMINIUM
 PHASE TWO
 OWNED BY: 752 L.L.C.,
 A VIRGINIA LIMITED LIABILITY COMPANY
 CITY OF WILLIAMSBURG VIRGINIA.



| | | | |
|-----|------|---------------------------|----|
| No. | DATE | REVISION / COMMENT / NOTE | BY |
| | | | |
| | | | |
| | | | |
| | | | |

| | |
|-----------------------|-----------------|
| Designed GTW/ADS | Drawn JFS |
| Scale N.T.S. | Date 8/16/99 |
| Project No. 8395-6 | |
| Drawing No. 6 OF 6 | |