



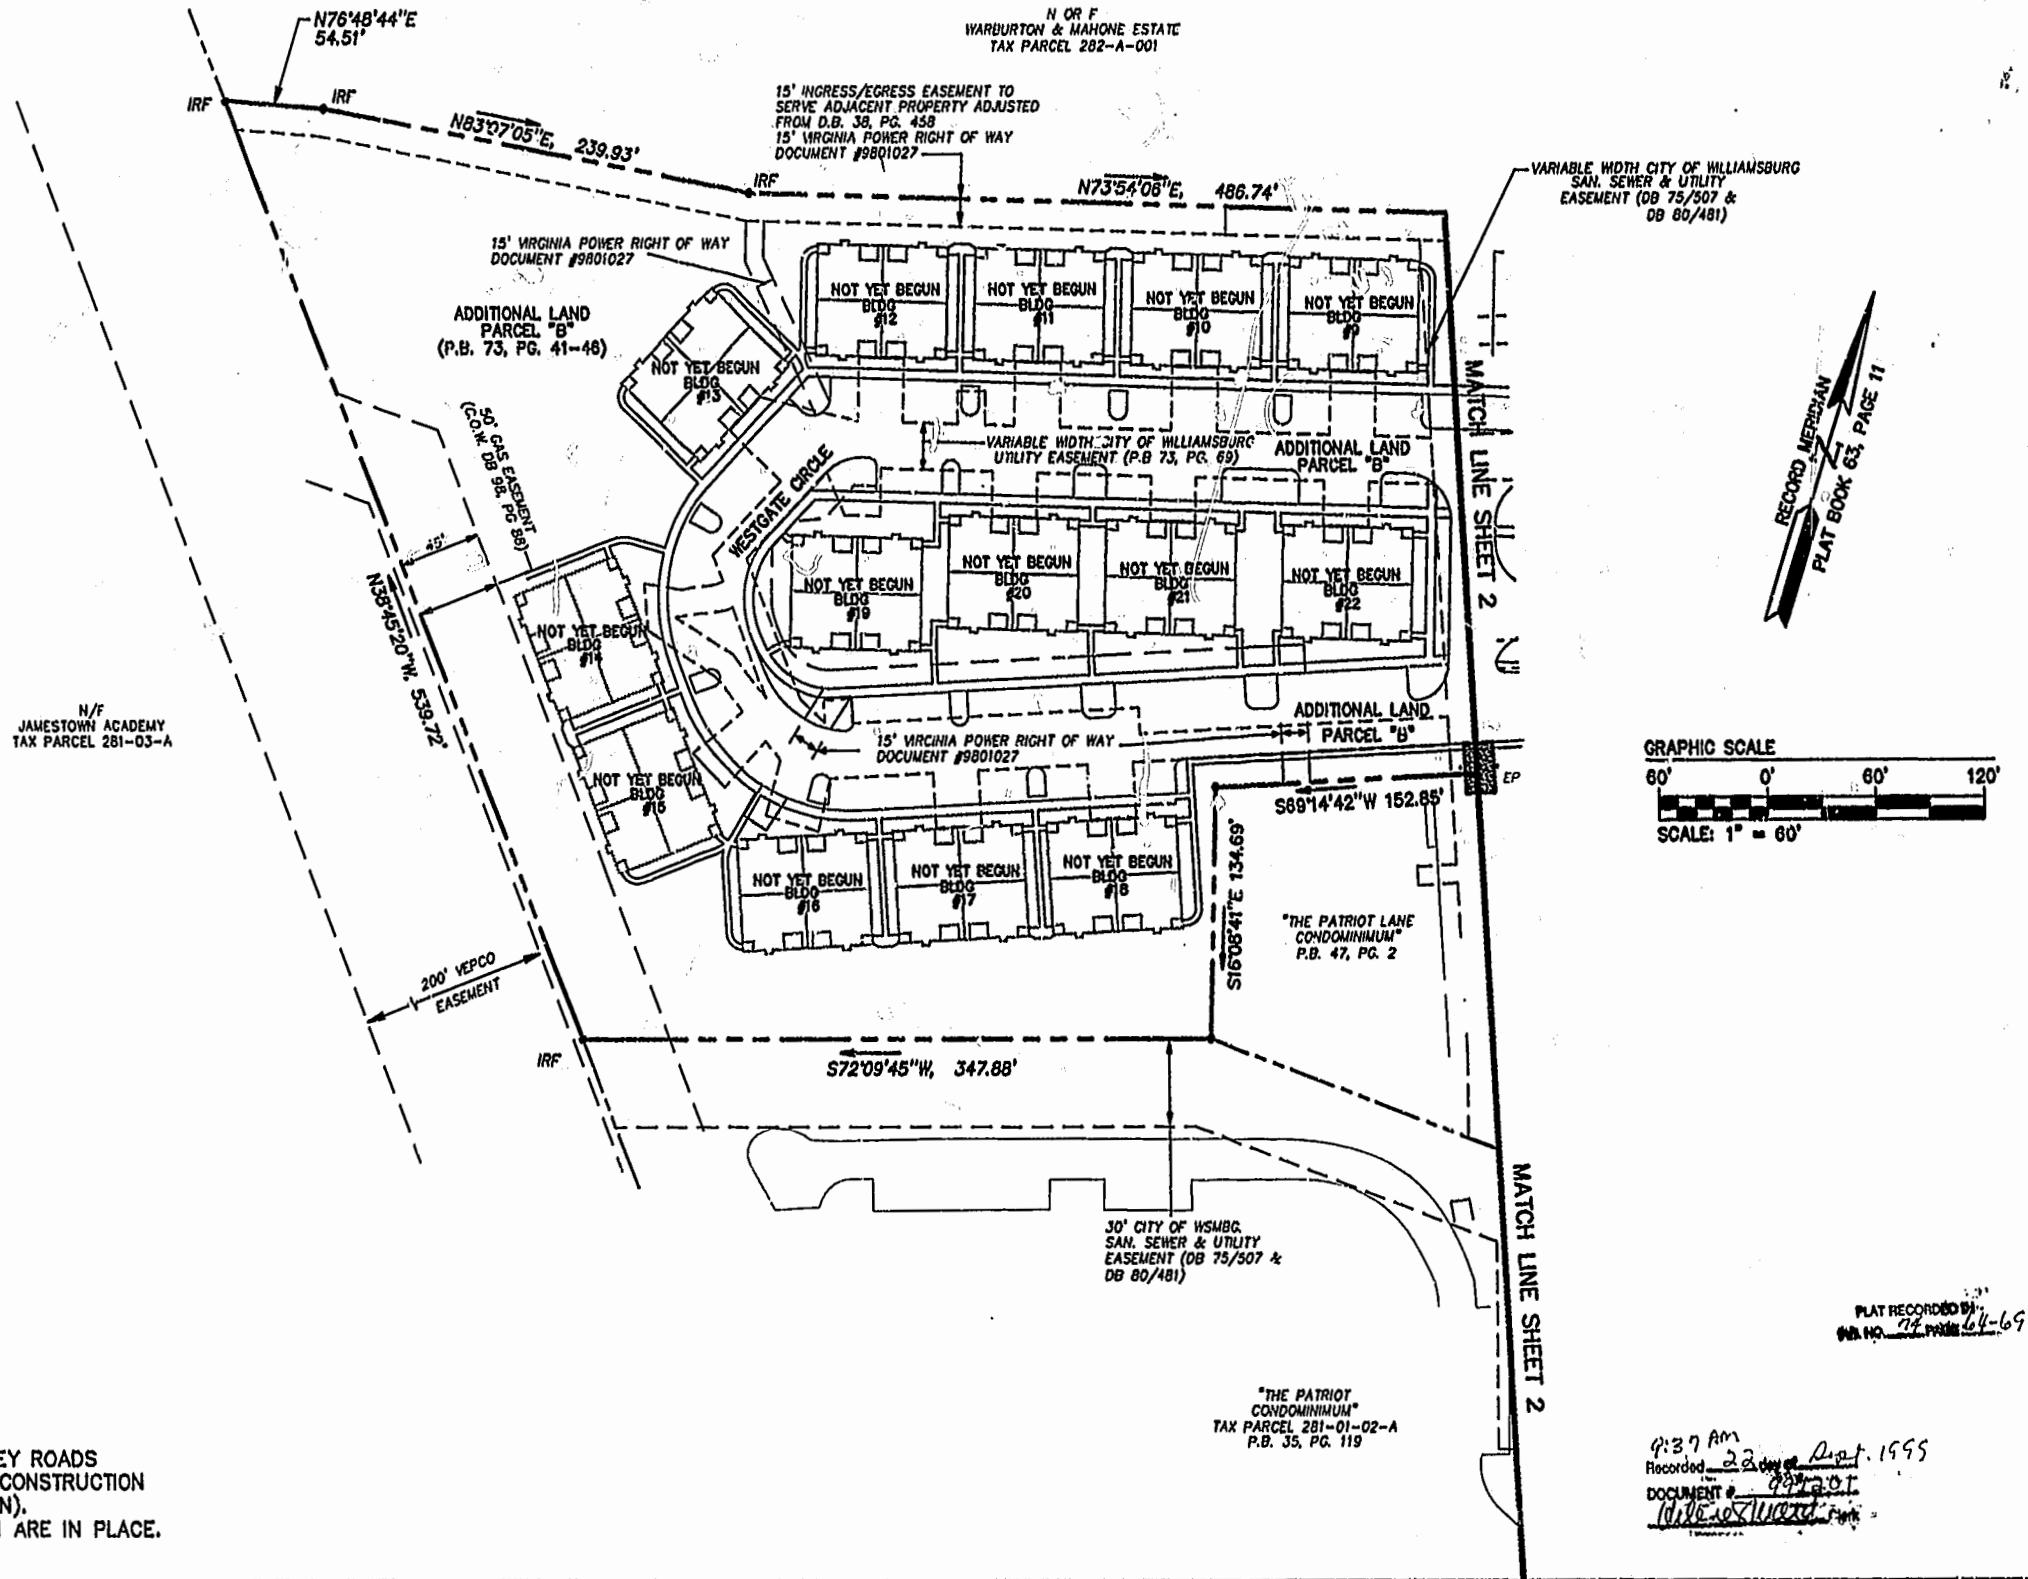

NOTE:
AT THE TIME OF THIS SURVEY ROADS
AND SIDEWALK ARE UNDER CONSTRUCTION
(PROPOSED LOCATION SHOWN).
WATER & SANITARY SYSTEM ARE IN PLACE.

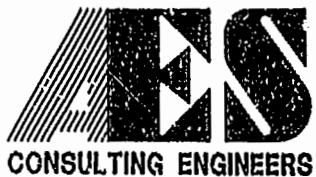

5248 Old Towne Road, Suite 1
Williamsburg, Virginia 23188
(757) 253-0040
Fax (757) 220-8994

PLAT OF CONDOMINIUM
WESTGATE AT WILLIAMSBURG,
A CONDOMINIUM
PHASE THREE
OWNED BY: 752 L.L.C.,
A VIRGINIA LIMITED LIABILITY COMPANY
CITY OF WILLIAMSBURG VIRGINIA



No.	DATE	REVISION / COMMENT / NOTE	BY

Designed GTW/ADS	Drawn JFS
Scale 1" = 60'	Date 8/23/99
Project No. 8395-6	Drawing No. 3 OF 6